


Existing Store

Existing Swing doors to be removed.

EAST ELEVATION

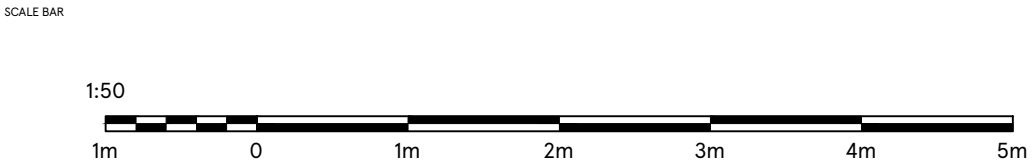

DRAWING NO 03_TWIC_03A	STORE TYPE EXPRESS	<p><b>TESCO</b> FEASIBILITY PLANNING STORE PLANNING DEPARTMENT PROPERTY SERVICES HIGHWOODS BUILDING, KESTRAL WAY WELWYN GARDEN CITY, HERTFORDSHIRE, AL7 1GB UK TELEPHONE : 01707 395150</p> <p><small>THE COPYRIGHT AND ALL OTHER RIGHTS IN AND RELATING TO THIS PUBLICATION BELONG TO AND ARE THE SOLE PROPERTY OF TESCO STORES LIMITED. ALL RIGHTS ARE RESERVED. NEITHER THE WHOLE NOR ANY PART OF THIS PUBLICATION MAY BE REPRODUCED OR TRANSMITTED IN ANY FORM OR BY ANY ELECTRONIC OR MECHANICAL MEANS INCLUDING PHOTOCOPIING AND RECORDING OR FROM ANY RETRIEVAL SYSTEM WITHOUT THE PRIOR WRITTEN LICENCE FROM THE OWNER. © 2021 TESCO STORES LIMITED</small></p>	
SCALE 1:50@A3	DATE 01.03.2021		STORE NAME TWICKENHAM
CHECKED BY ANDY HORWOOD			CONTENT EXISTING ELEVATION
DRAWN BY DEEKSHA			