






1. EXISTING FRONT ELEVATION

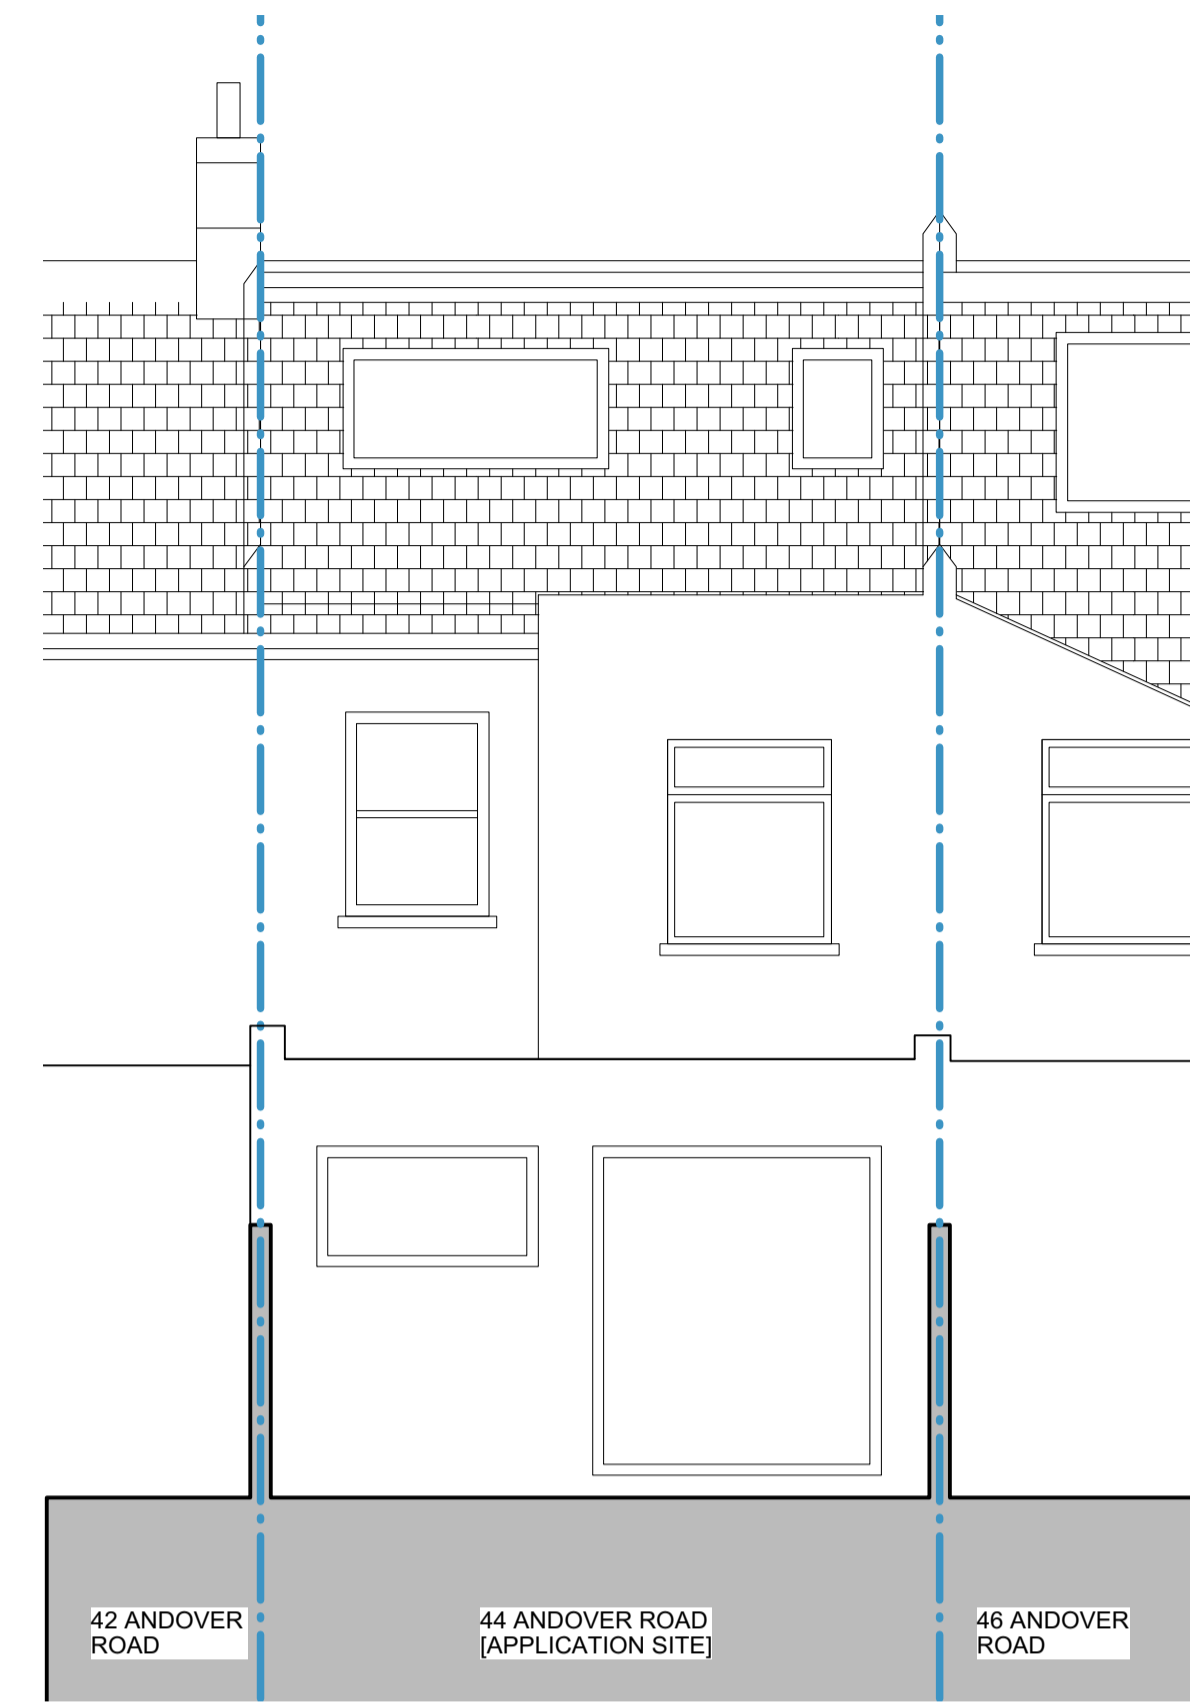

3. EXISTING REAR ELEVATION

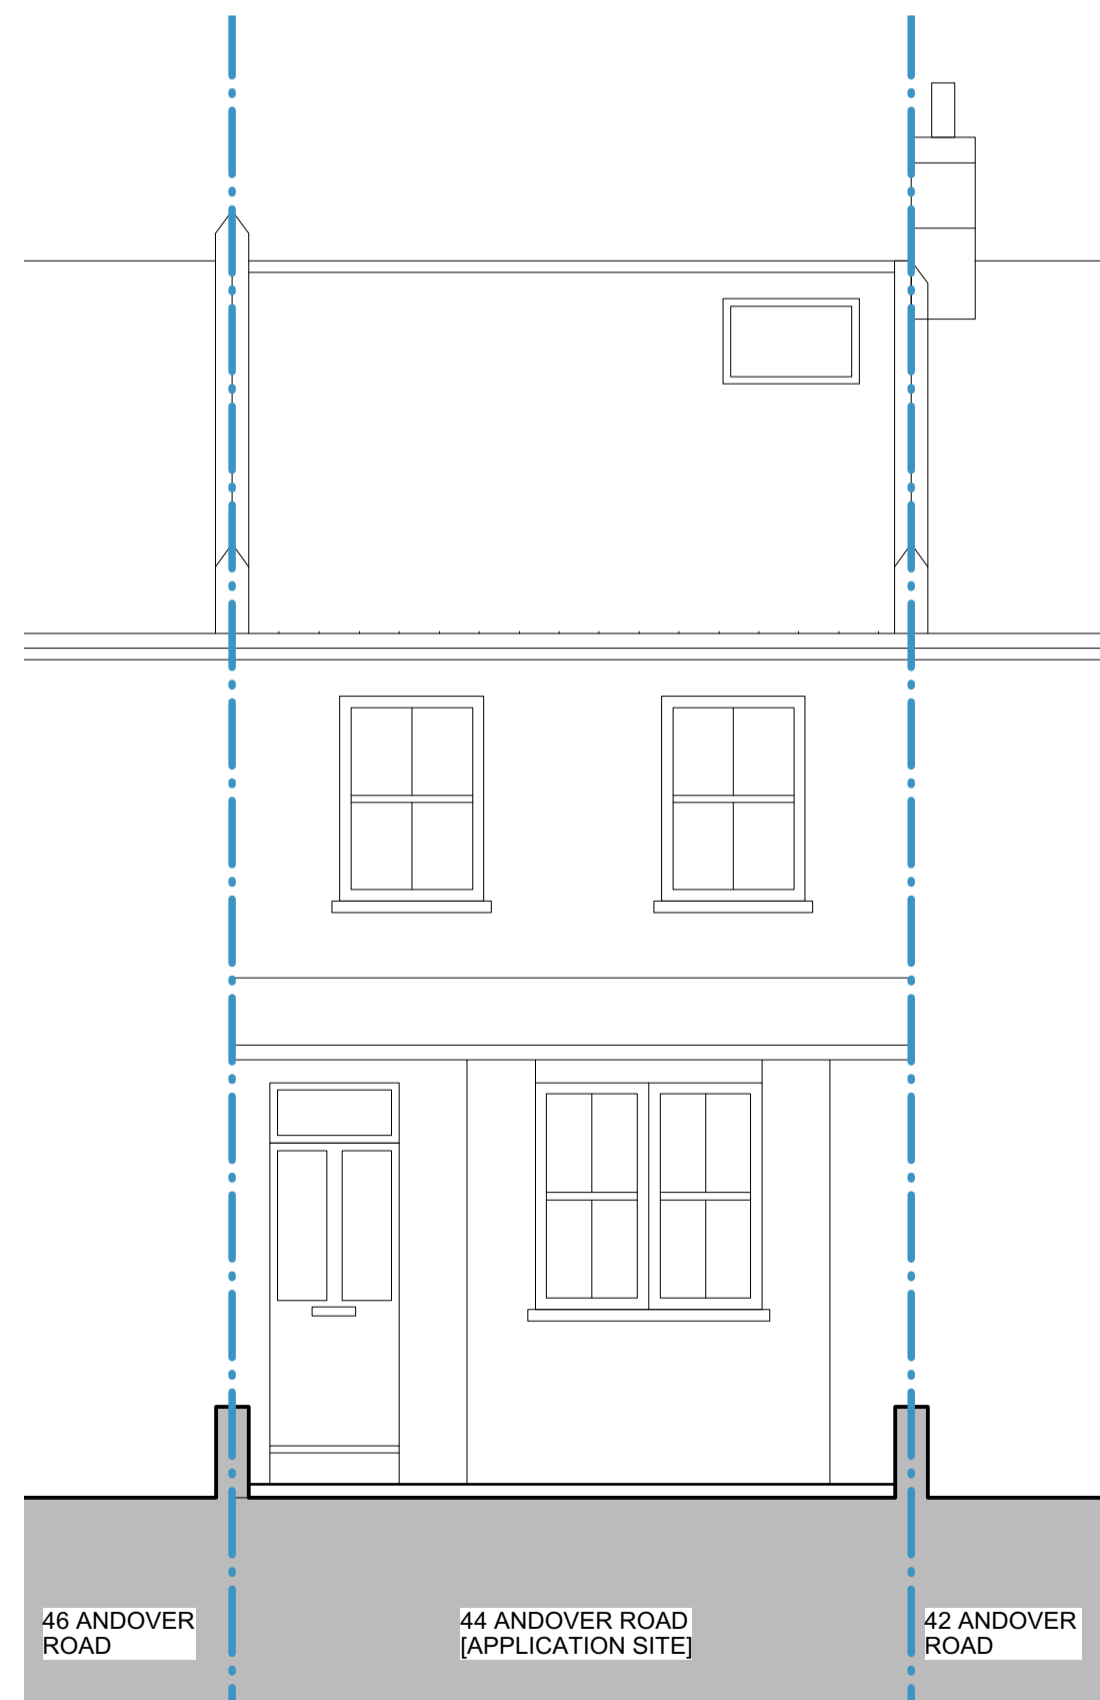

2. PROPOSED FRONT ELEVATION

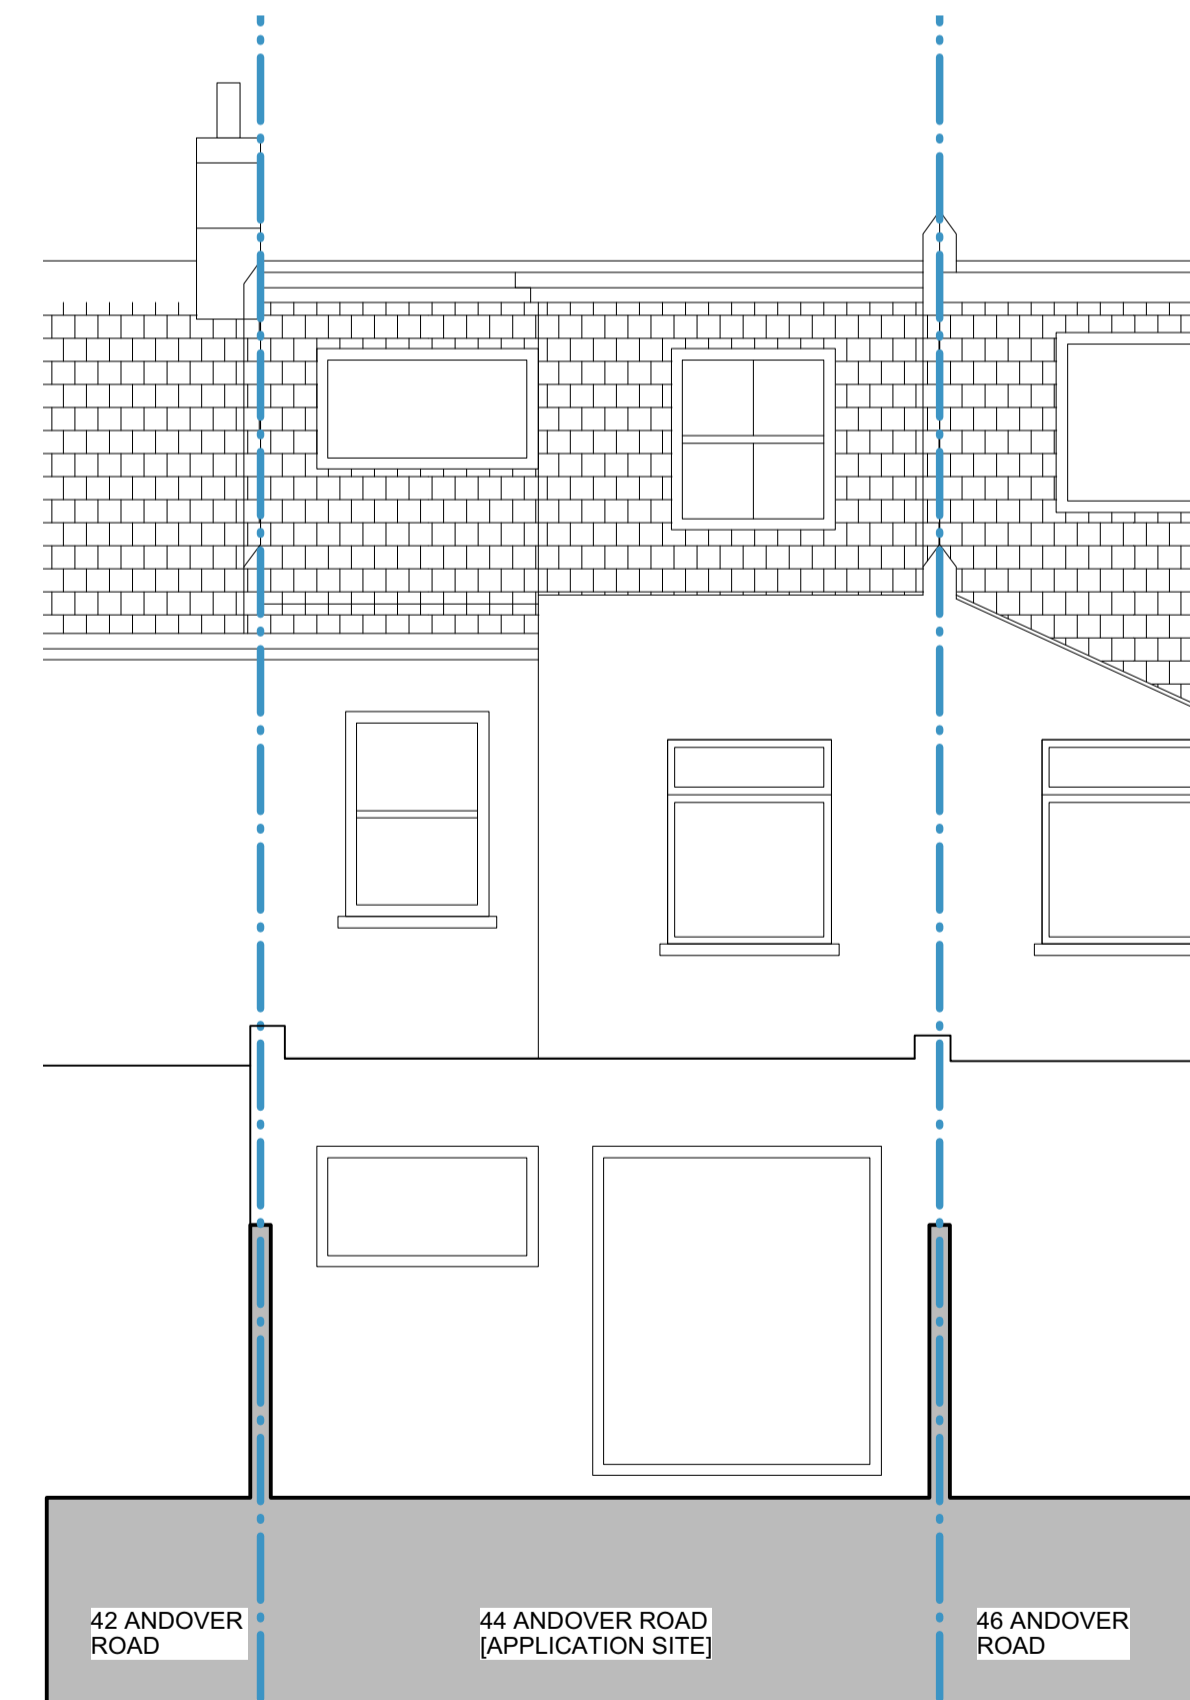

4. PROPOSED REAR ELEVATION

Key: Ownership boundary Existing Fabric Proposed Fabric Demolished Fabric

Scale: 0 0.50 1.0 1.5 2.0 2.5m 1:100 @ A3 / 1:50 @ A1

Orientation:
N/A

Revision	Date	Description
01	10/02/2021	Issued for DISCUSSION
02	31/03/2021	Issued for PLANNING

1. Do not build from this drawing (this is purely for a planning application submission).
2. Copyright is retained by PLOT DESIGN GROUP LTD

PLOT ARCHITECTURE + DESIGN

ARCHITECTURE AND INTERIOR DESIGN STUDIO
LONDON BASED | WORKING WORLDWIDE

WWW.PLOTARCHITECTURE.CO.UK

24 THE GREEN TWICKENHAM LONDON

E : office@plotarchitecture.co.uk
T : 020 8255 2920

Project: 44 Andover Road, Twickenham, TW2 6PD.

Drawing Title: (PL) Planning Submission
Existing and Proposed Side and Rear Elevations

Project No: P195 Package: (PL) Doc No: 020_