


1. EXISTING

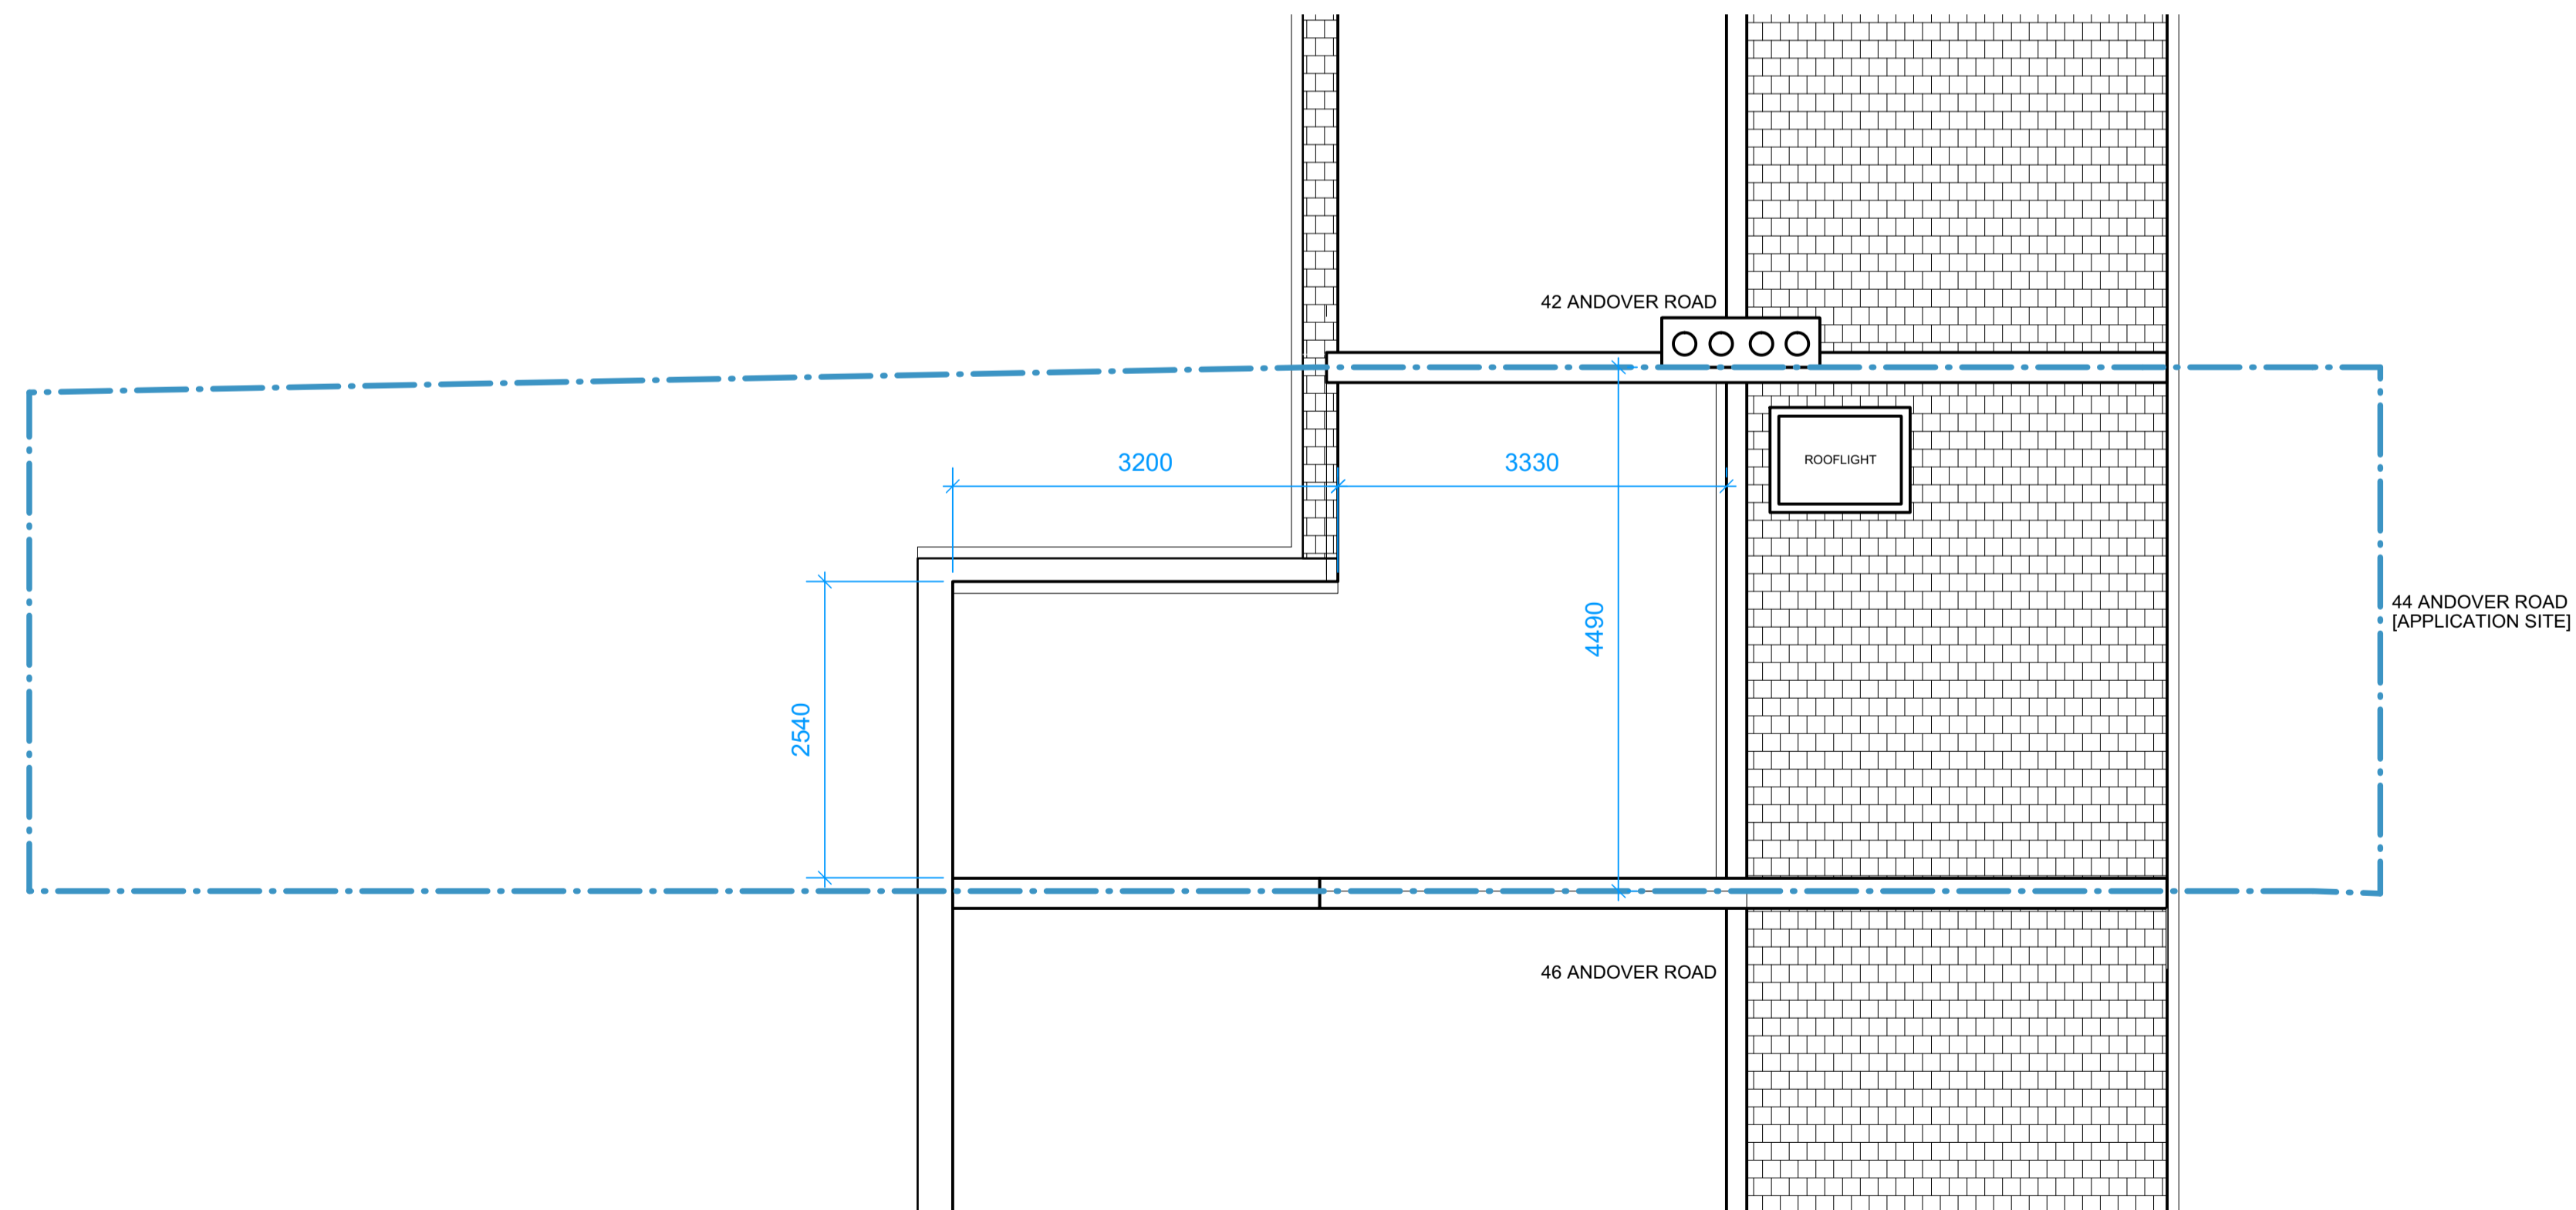

2. PROPOSED

Key: Ownership boundary Existing Fabric Proposed Fabric Demolished Fabric	Scale: 0 0.50 1.0 1.5 2.0 2.5m 1:100 @ A3 / 1:50 @ A1	Orientation: 	<table border="1"> <thead> <tr> <th>Revision</th> <th>Date</th> <th>Description</th> </tr> </thead> <tbody> <tr> <td>01</td> <td>10/02/2021</td> <td>Issued for DISCUSSION</td> </tr> <tr> <td>02</td> <td>07/04/2021</td> <td>Dimensions added</td> </tr> </tbody> </table>	Revision	Date	Description	01	10/02/2021	Issued for DISCUSSION	02	07/04/2021	Dimensions added	PLOT ARCHITECTURE + DESIGN ARCHITECTURE AND INTERIOR DESIGN STUDIO LONDON BASED WORKING WORLDWIDE WWW.PLOTARCHITECTURE.CO.UK 24 THE GREEN TWICKENHAM LONDON E : office@plotarchitecture.co.uk T : 020 8255 2920	Project: 44 Andover Road, Twickenham, TW2 6PD. Drawing Title: (PL) Planning Submission Existing and Proposed Roof Plan
			Revision	Date	Description									
01	10/02/2021	Issued for DISCUSSION												
02	07/04/2021	Dimensions added												
Project No: P195 Package: (PL) Doc No: 013_														

1. Do not build from this drawing (this is purely for a planning application submission).
 2. Copyright is retained by PLOT DESIGN GROUP LTD