



Side Elevation 1

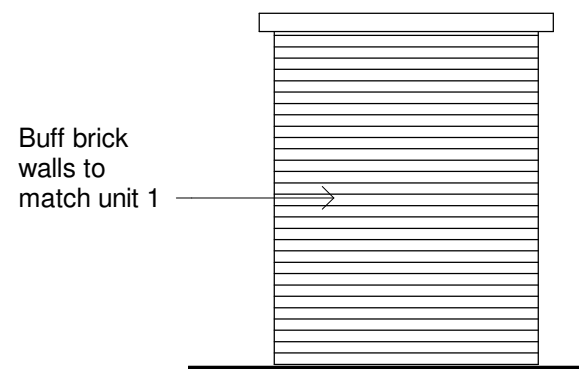


Buff brick walls to match unit 1

Side Elevation 2

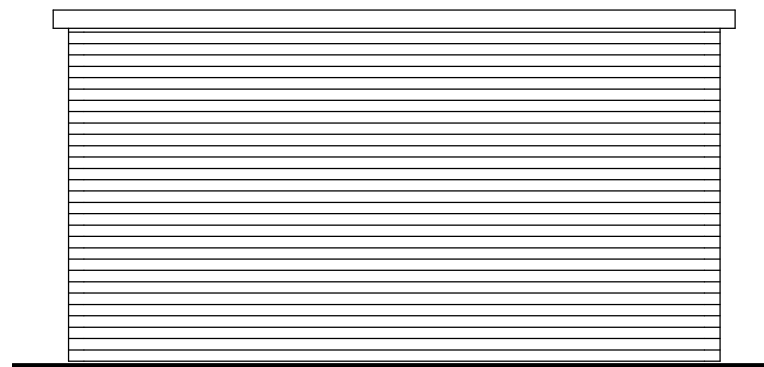

Rear Elevation

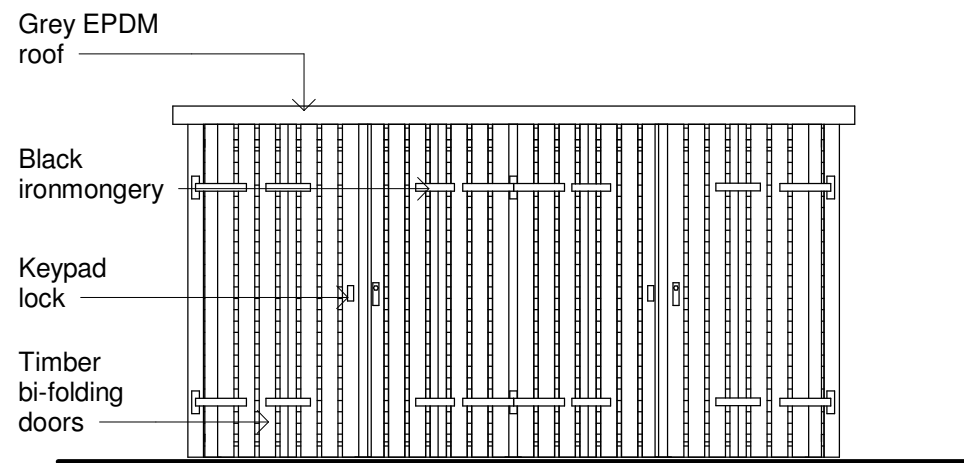


Grey EPDM roof

Black ironmongery

Keypad lock


Timber bi-folding doors

Front Elevation

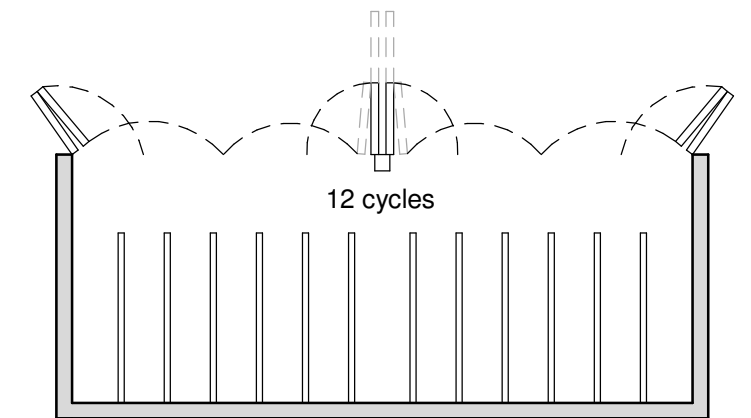

12 cycles

Plan

 

info@union-arch.co.uk  
www.union-arch.co.uk  
north t: 0151 541 1560  
south t: 01202 683 522

Revision	Revision Description	Drawn by	Revision Date
----------	----------------------	----------	---------------

client Everett Property Consultants Ltd	drawn JI	scale 1 : 50	size A3
address	checked IF	title Cycle Store - 12 bikes	
	date 22/06/20		
proj no. 19-168	status PL	dwg no. 110	revision