






Ordnance Survey, (c) Crown Copyright 2020. All rights reserved. Licence number 100022432



Block Plan


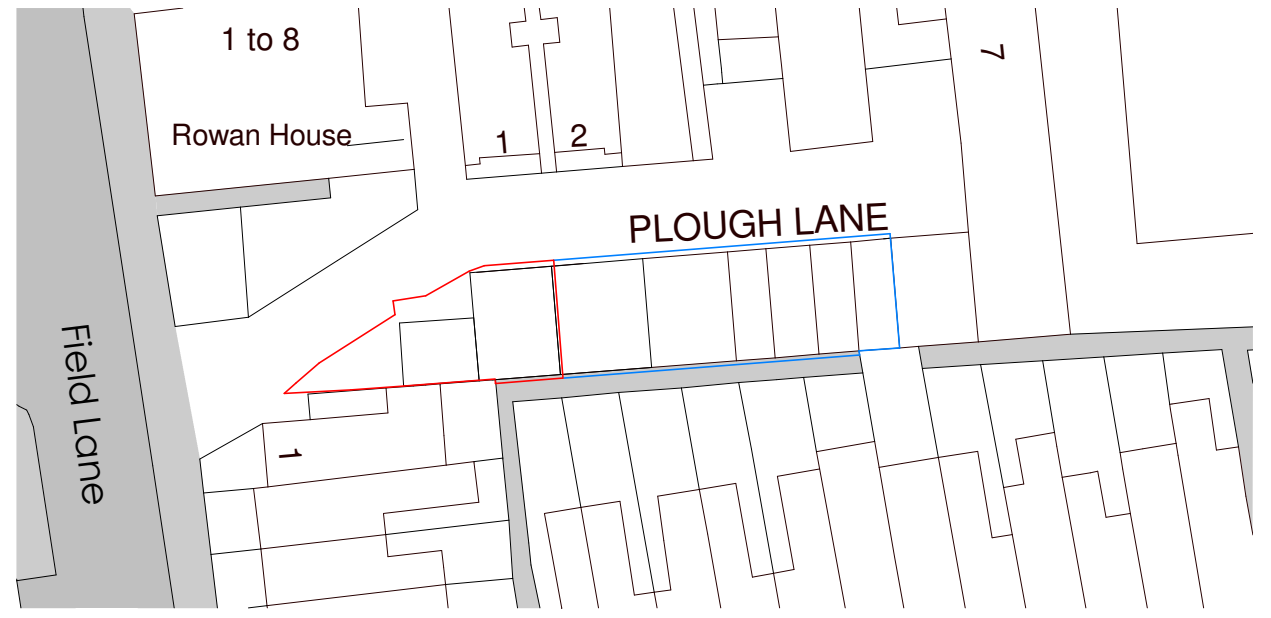


Location Plan

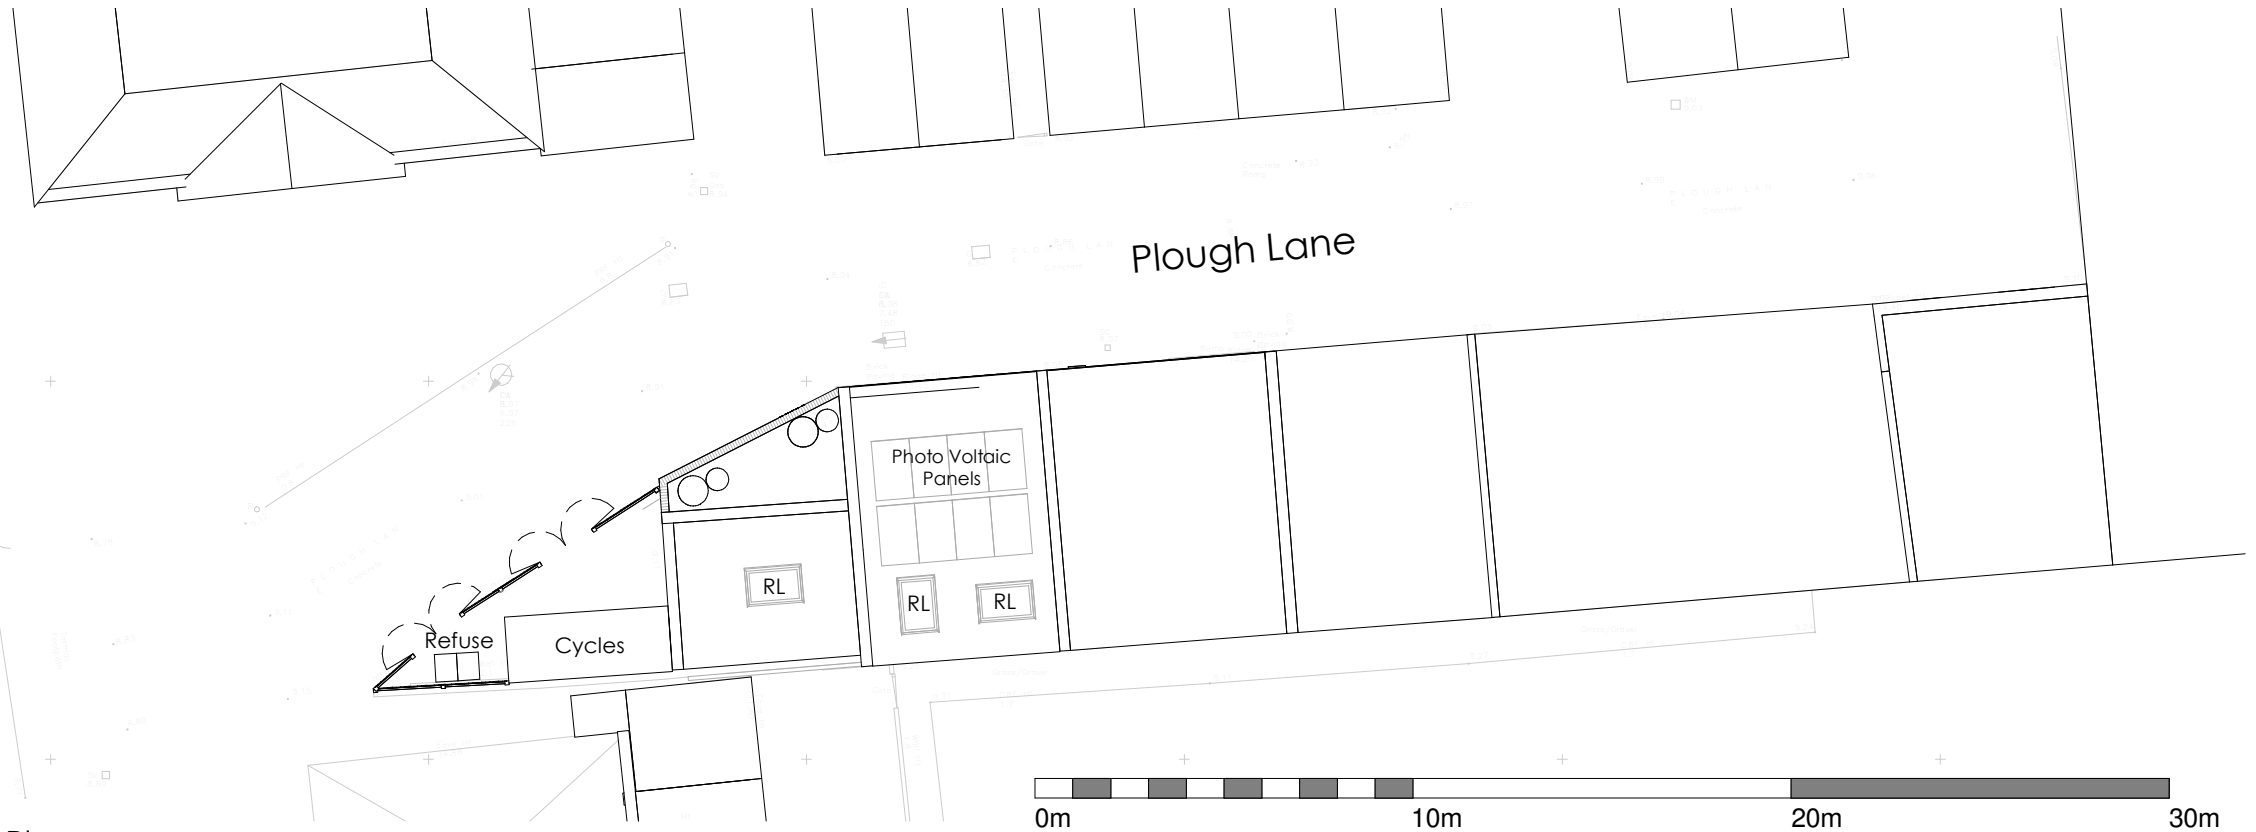 

Site Plan

1 : 200

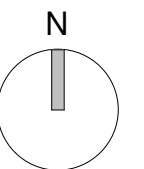 

info@union-arch.co.uk
www.union-arch.co.uk
north t: 0151 541 1560
south t: 01202 683 522

client Andy Everett	drawn JI	scale As indicated	size A3
address Plough Lane Teddington TW11 9BN	checked IF	title Location Block and Site Plan	
proj no. 19-168	date 08/03/21	status BR	revision
dwg no. 201			
Revision	Revision Description	Drawn by	Revision Date

NOTES: Do not scale from drawing, figured dimensions to be used only. All dimensions to be verified on site. Any discrepancies are to be reported to the relevant parties. The content of the drawing remain the copyright of Union Architecture, no reproduction without written consent