





Antenna Aperture ID	Proposed 4G/5G Bearing	Operator: Shared/EE/H3G
A1	50°	H3G
A2	50°	H3G
B1	170°	H3G
B2	170°	H3G
C1	290°	H3G
C2	290°	H3G

NOTES:

- ALL DIMENSIONS IN MM UNLESS OTHERWISE NOTED.

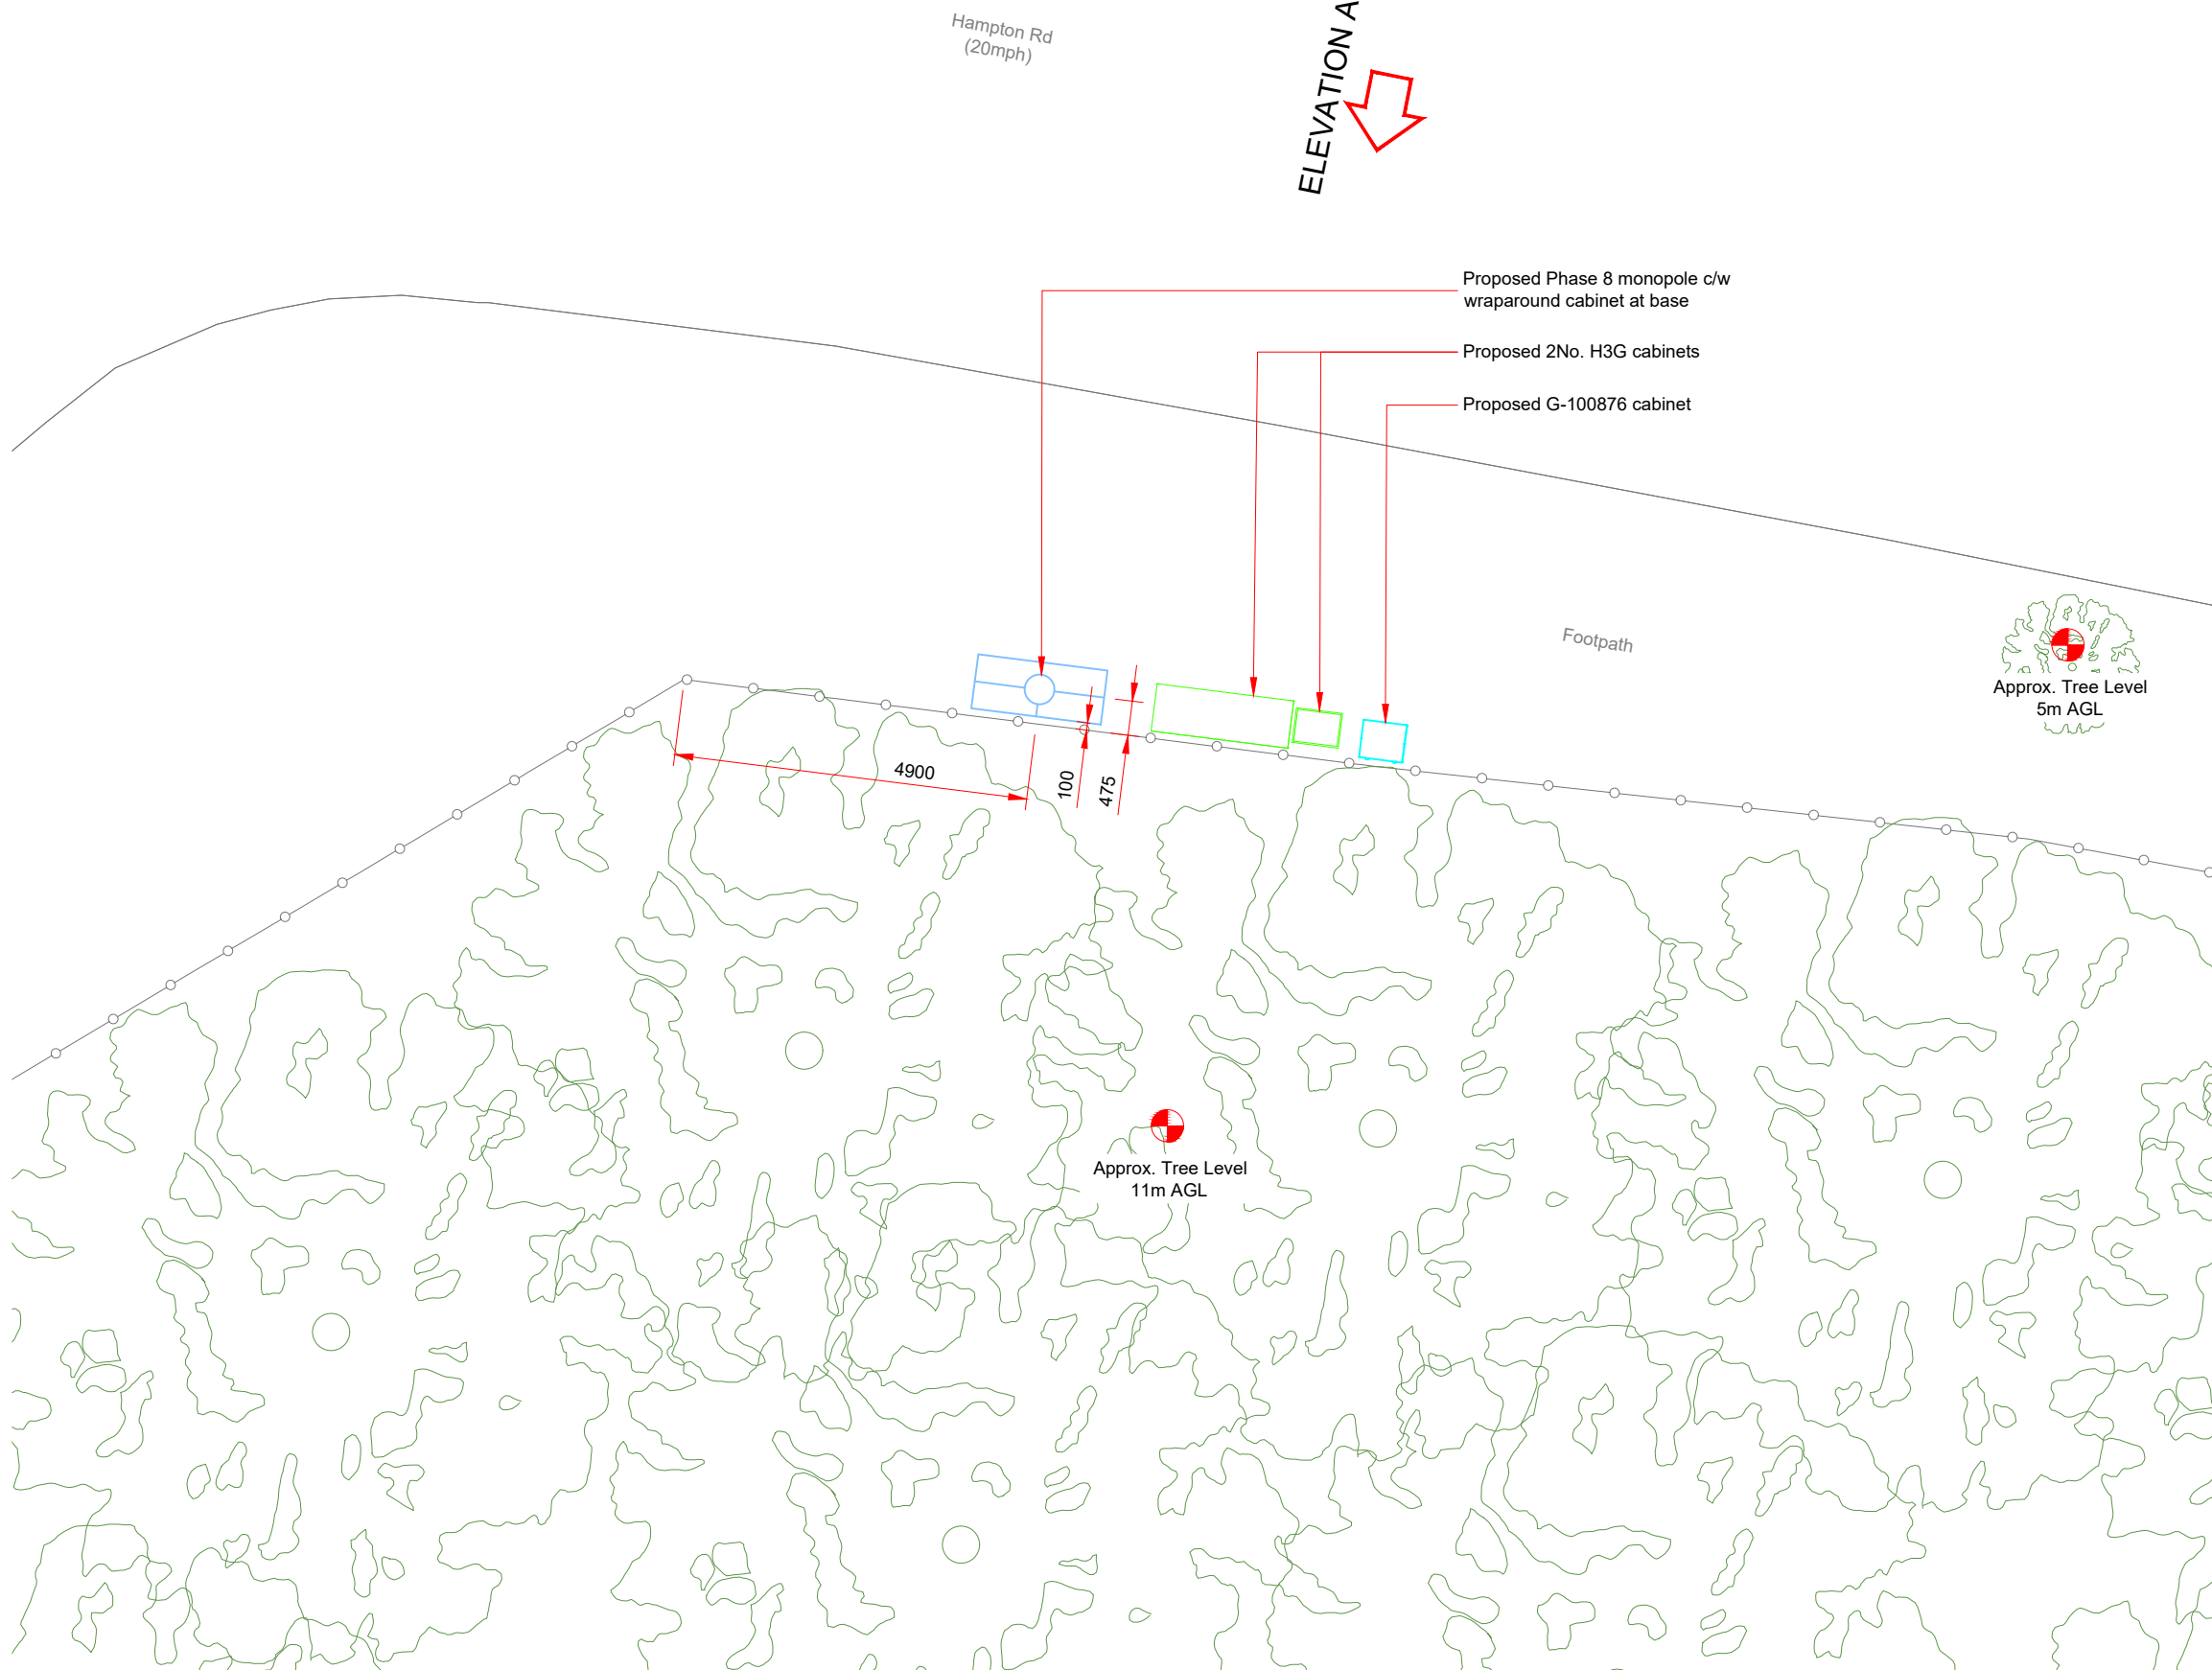

PROPOSED H3G SITE PLAN

 

Master: M002	MBNL / EE / H3G	Project: H3G 5G UNILATERAL	Purpose of Issue: Planning	Issue: B
Date: 04/08/2020	Drawn: CDN	Revision / Upgrade Description: Pole Height reduced to 15m		
Checked: DH	Approved: SD			
Master: M001	MBNL / EE / H3G	Project: H3G 5G UNILATERAL	Purpose of Issue: Planning	Issue: A
Date: 19/06/2020	Drawn: CDN	Revision / Upgrade Description: First Issue - Site nomination dated: TBC		
Checked: DH	Approved: SD			



Hutchison 3G UK Limited
 Star House, 20 Grenfell Road
 Maidenhead, SL6 1EH
 Tel: 01628 765 000
 Fax: 01628 765 001

H3G Base Station Information line:
 0845 6043000
 Available 8am-8pm Monday to Friday

Design Consultant & Principal Contractor:



WHP Telecoms
 Unit 1 Maple Park,
 Low Fields Avenue, Leeds
 LS12 6HH

Tel: 01133023550
 e-mail: info@whptelecoms.com

Site Name:	HAMPTON ROAD		
Site ID:	RUT12287		
Address:	HAMPTON ROAD, THE BEVEREE, LONDON, TW11 0EN		
Title:	210 PROPOSED H3G SITE PLAN		
Project:	H3G 5G UNILATERAL		
Purpose of Issue:	PLANNING		
EE Cell ID:	N/A	MBNL Cell ID:	N/A
		3UK Cell ID:	N/A
Master Drawing No:	RUT12287_M002		Issue: B

100mm
50mm
10mm