

# HAYWARD DESIGN

The Wood, 34 Arbrook Lane, Esher, Surrey, KT10 9EE  
 T: 07900 581605 E: rhaywardclark@gmail.com

**PROJECT:** 3 LISBON AVENUE / PROPOSED SINGLE STOREY REAR EXTENSION

**CLIENT:** MR and MRS PYATT

**DRAWING TITLE:** PROPOSED GROUND FLOOR and FIRST FLOOR PLANS

**SCALE:**

1:50 @ A3


**DATE:**

08/02/2021

**DRAWING NO.:**


514/D/23 B

Use figured dimensions. This drawing is the copyright of Hayward Design Ltd

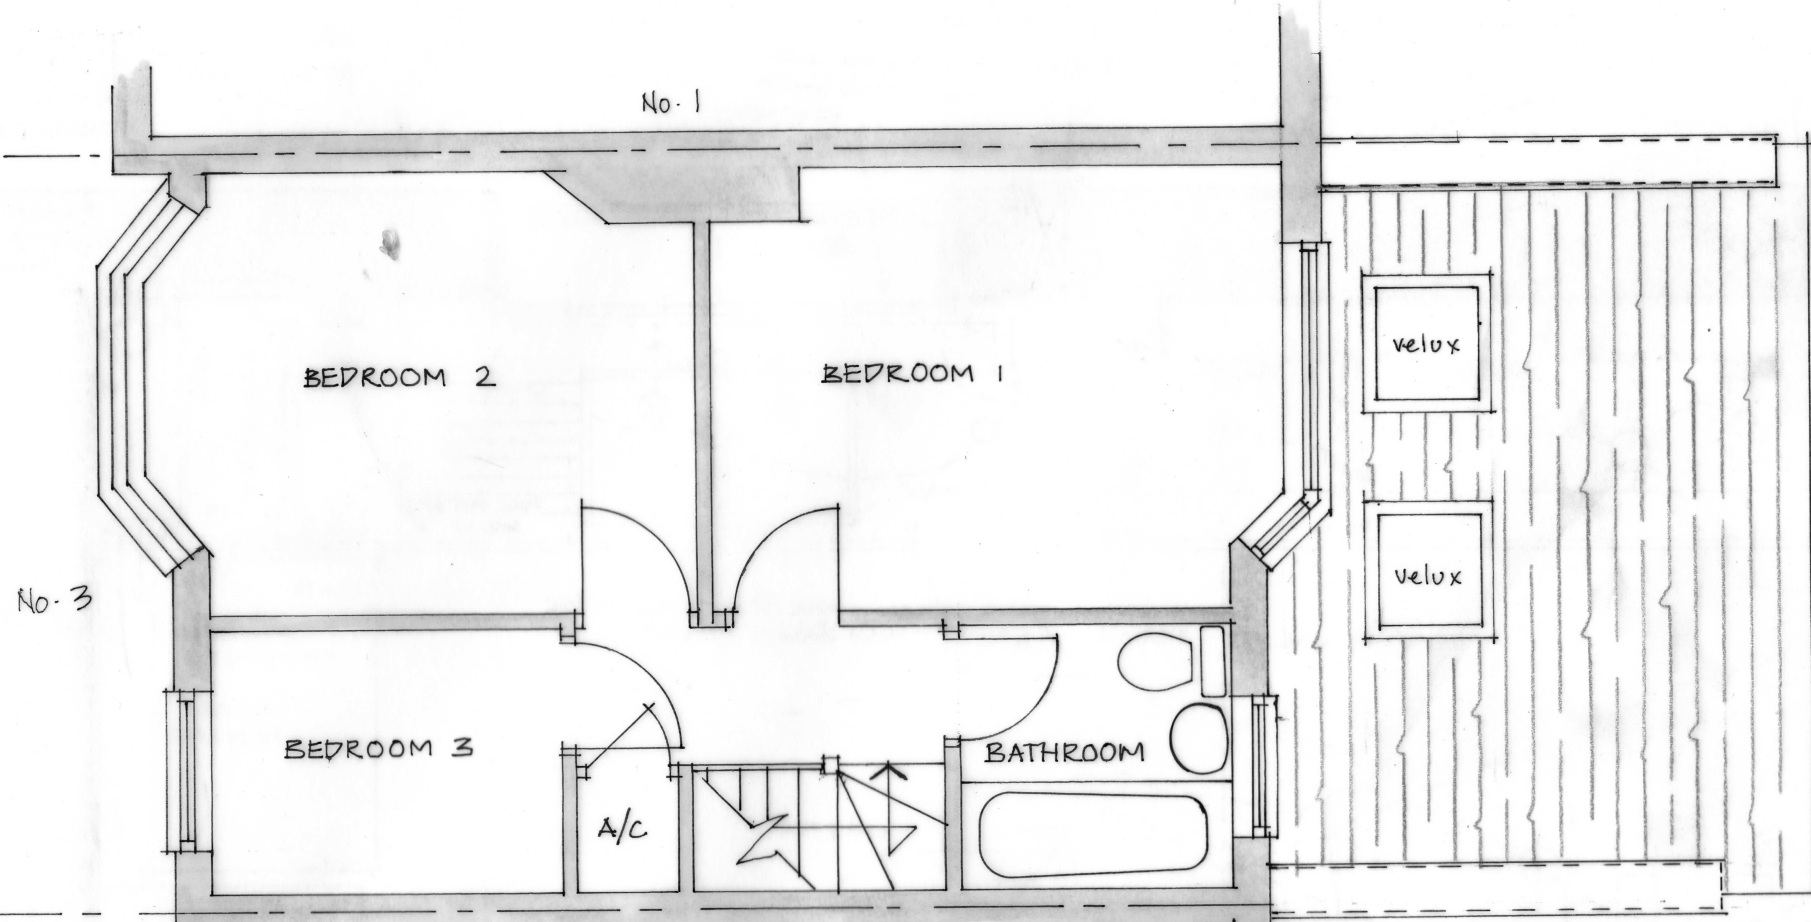

**PROPOSED 1<sup>st</sup> FLOOR PLAN**

DATE:	REVISION NOTE:	REV:
01/04/21	Line of existing rear ground floor wall added to drawing.	A
26/04/21	Bay window removed	B

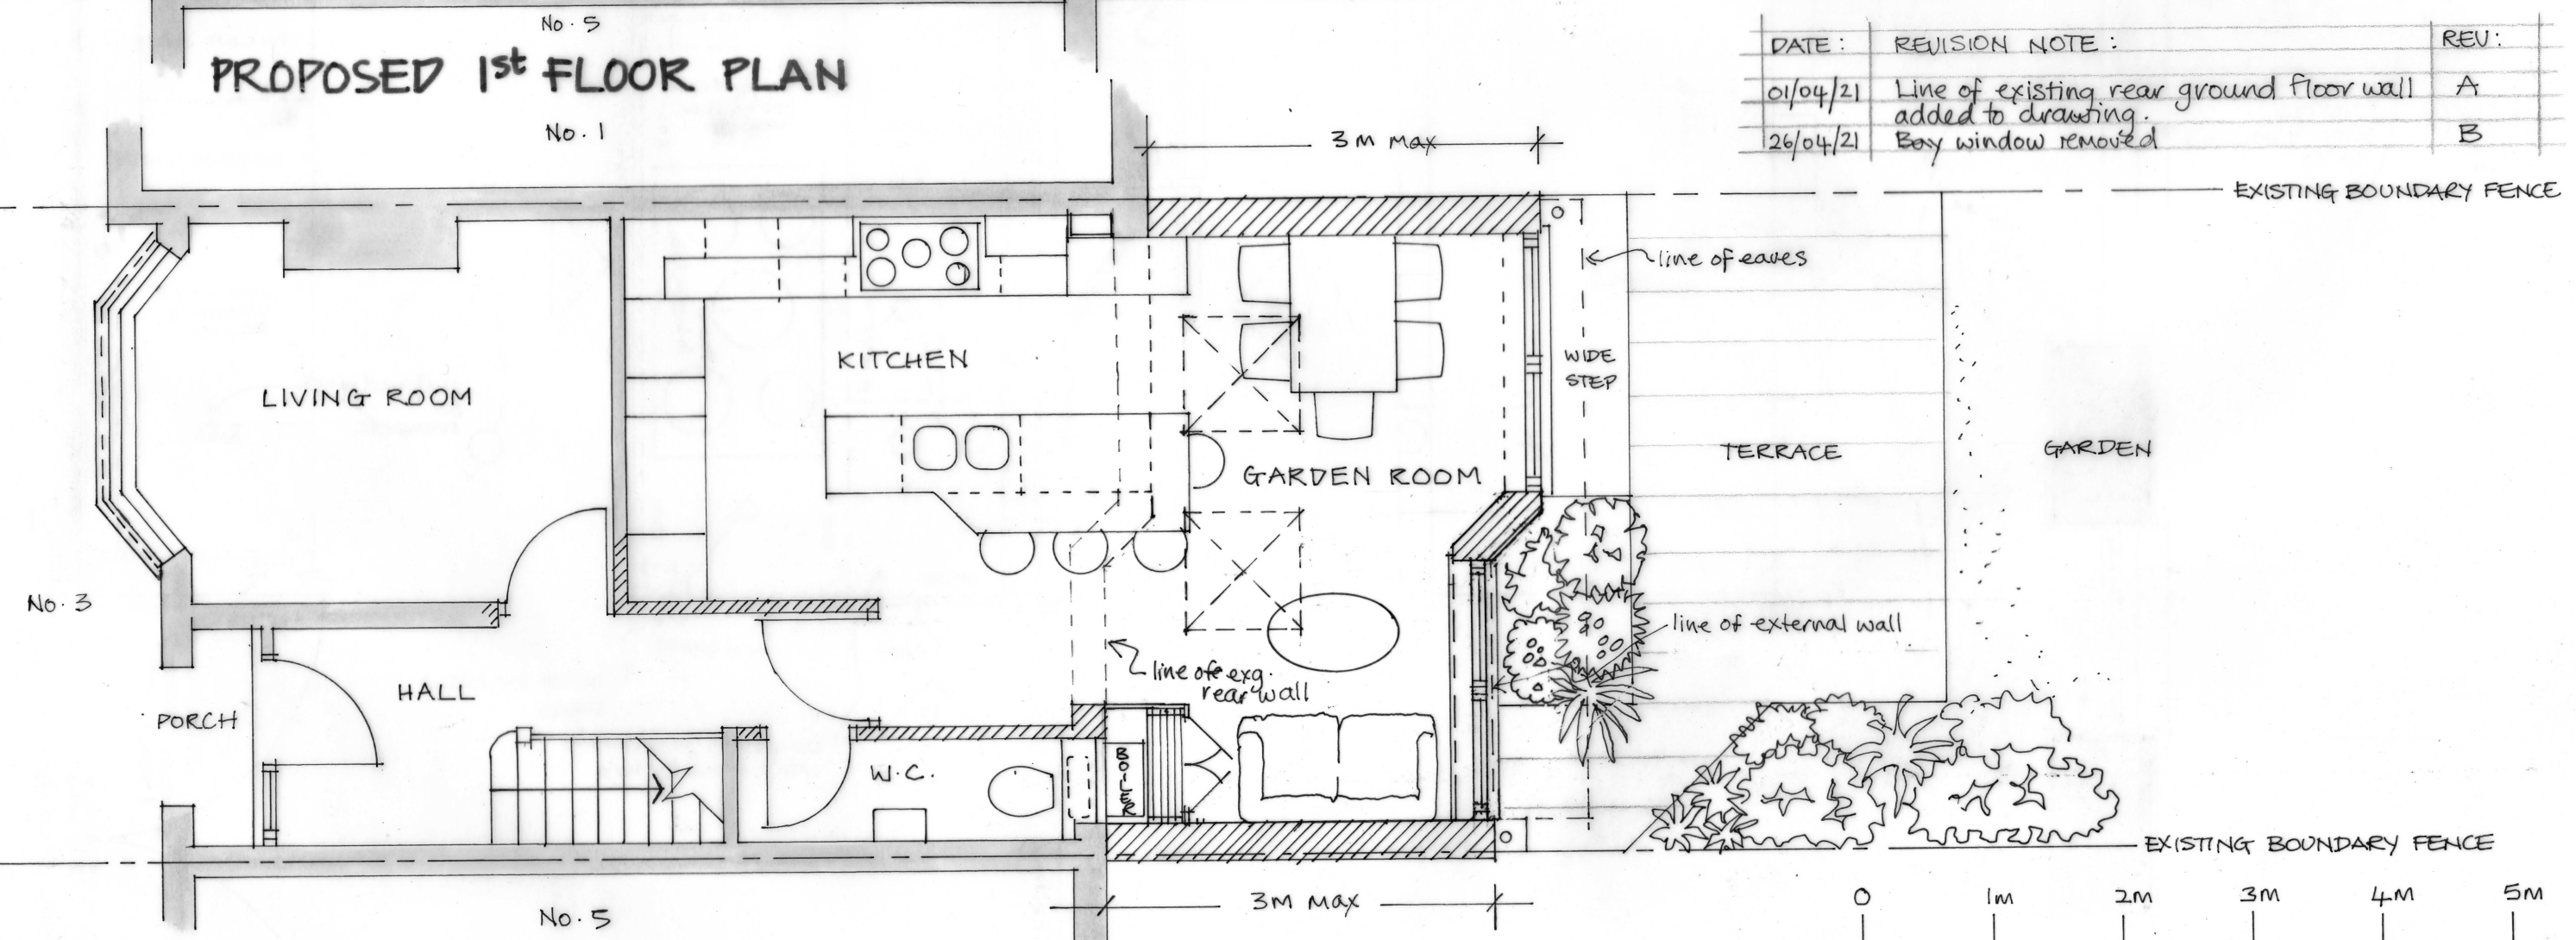

**PROPOSED GROUND FLOOR PLAN**

