





FRONT ELEVATION

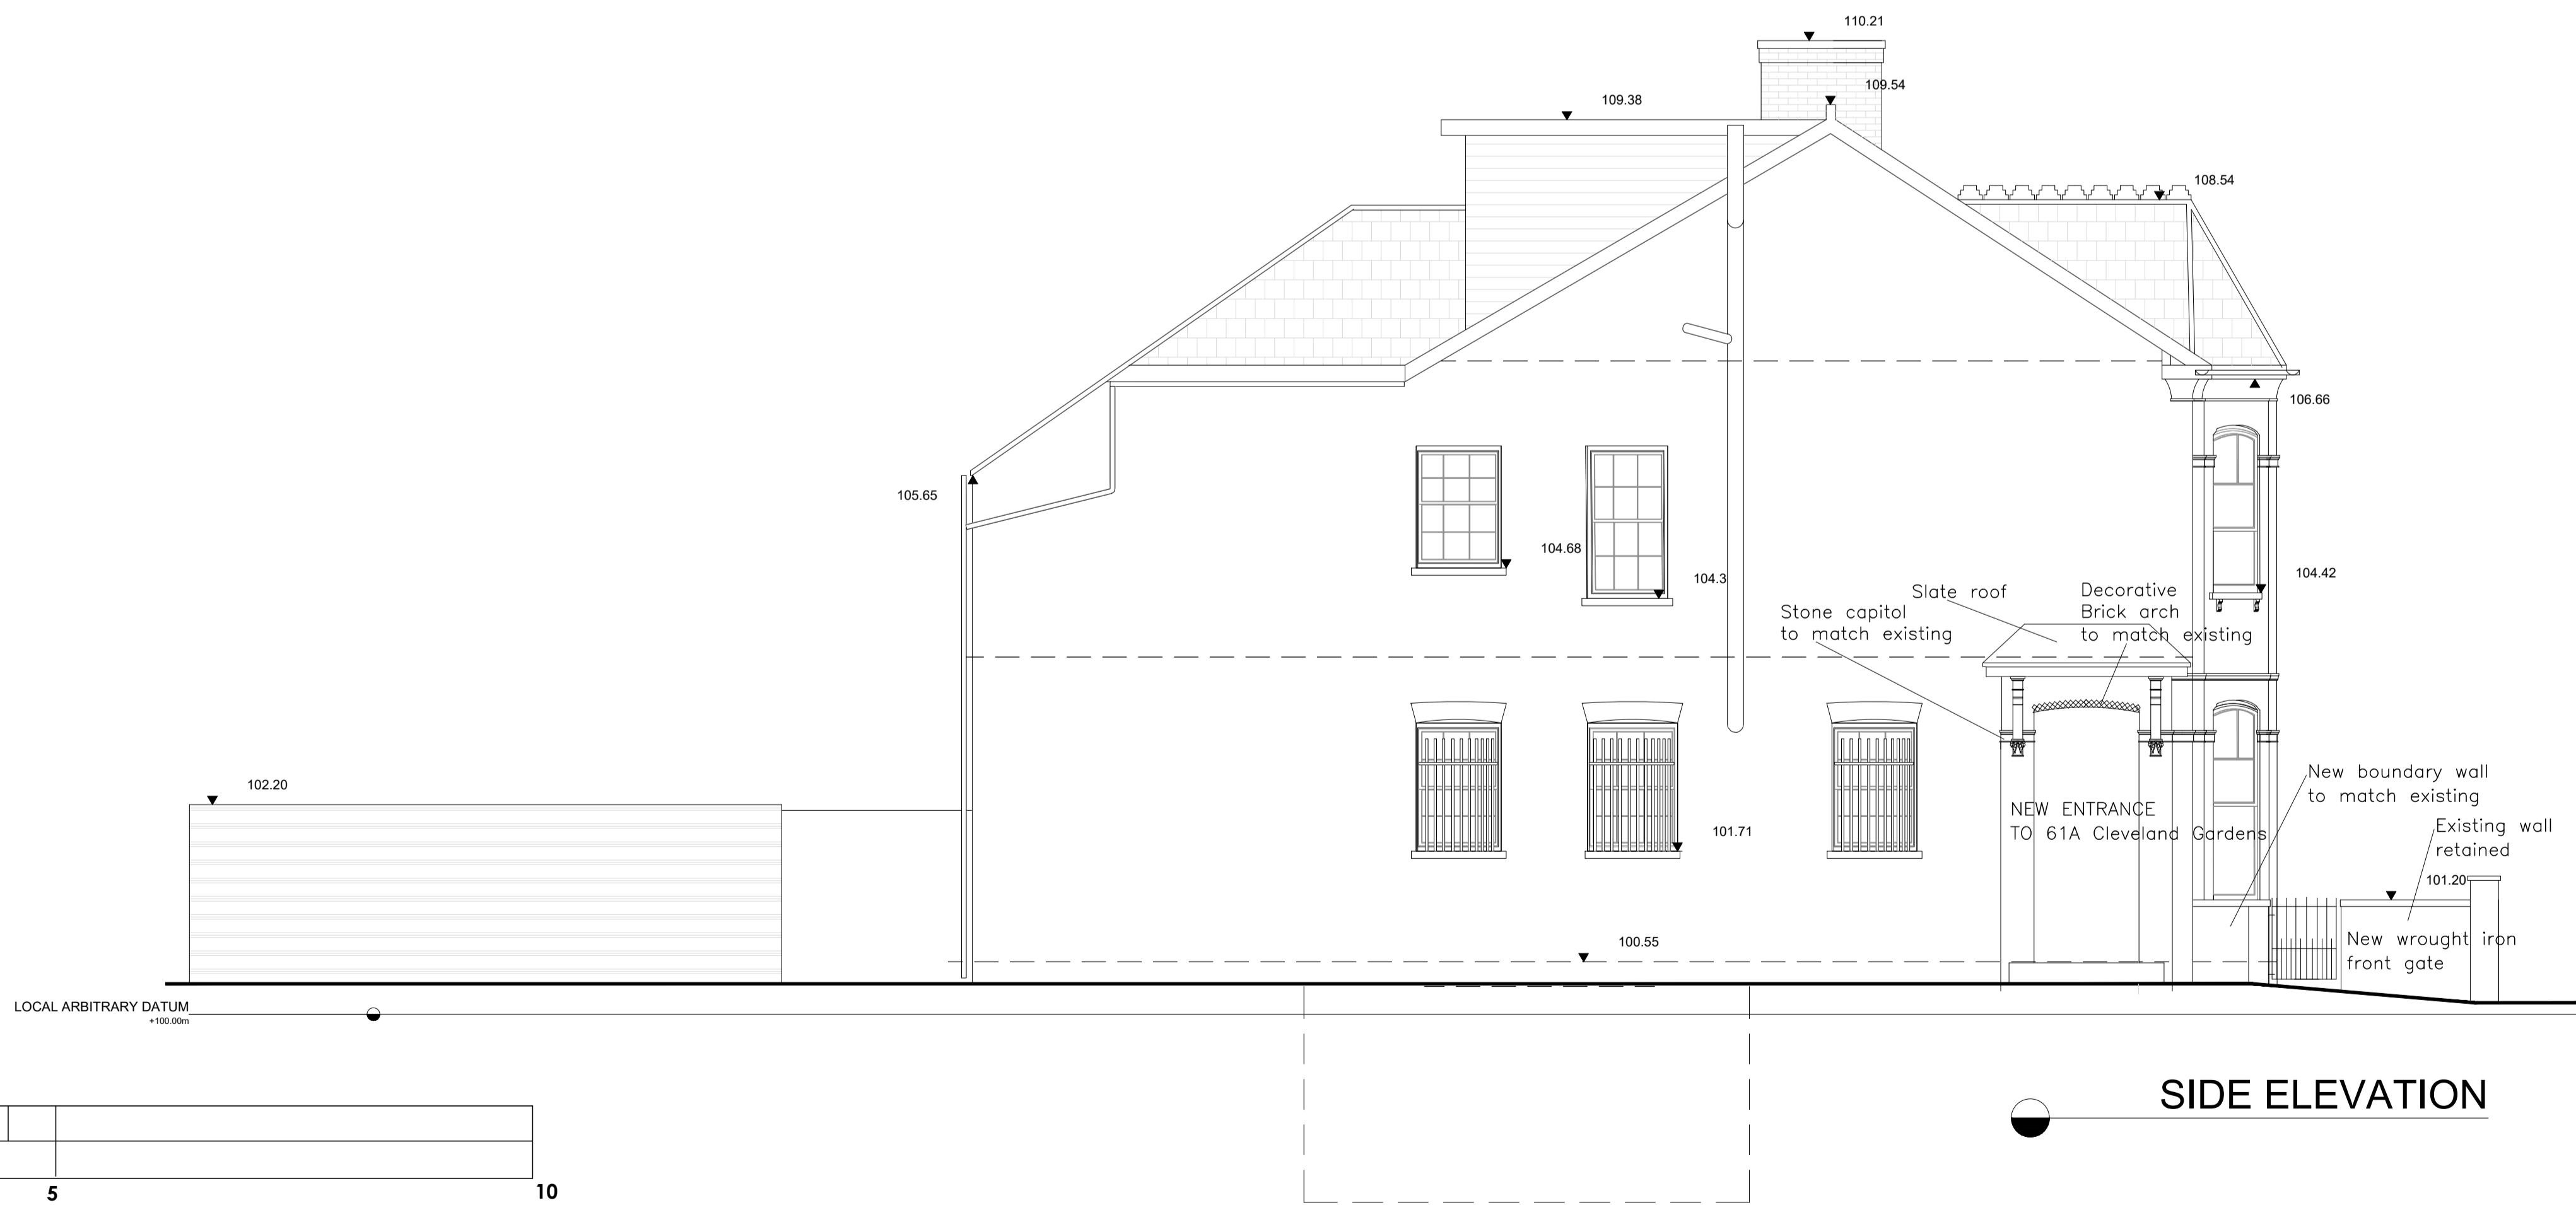

SIDE ELEVATION

SCALE : METRES

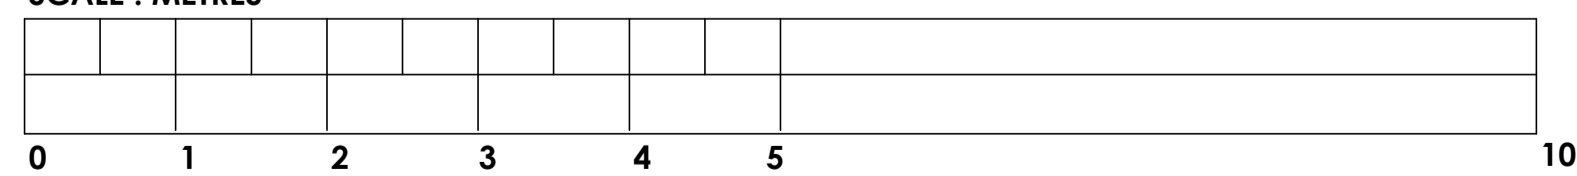

Stephen Reyburn Architects 17 GLENTHAM ROAD LONDON SW13 9JB 0208 741 0010 SRARCHITECTS@ME.COM	G 23.02.2021 GARDEN/TREES	H 20.04.2021 RESPONSE TO PLANNERS COMMENTS	PROJECT 61 CLEVELAND GARDENS LONDON SW13 0AJ	SCALE 1:50 @ A1 & 1:100 @ A3	61CG.12H
	F 09.02.2021 NV EMAIL	REV DATE AMENDMENTS	REV DATE AMENDMENTS	DRAWING TITLE FRONT AND SIDE ELEVATION AS PROPOSED	