

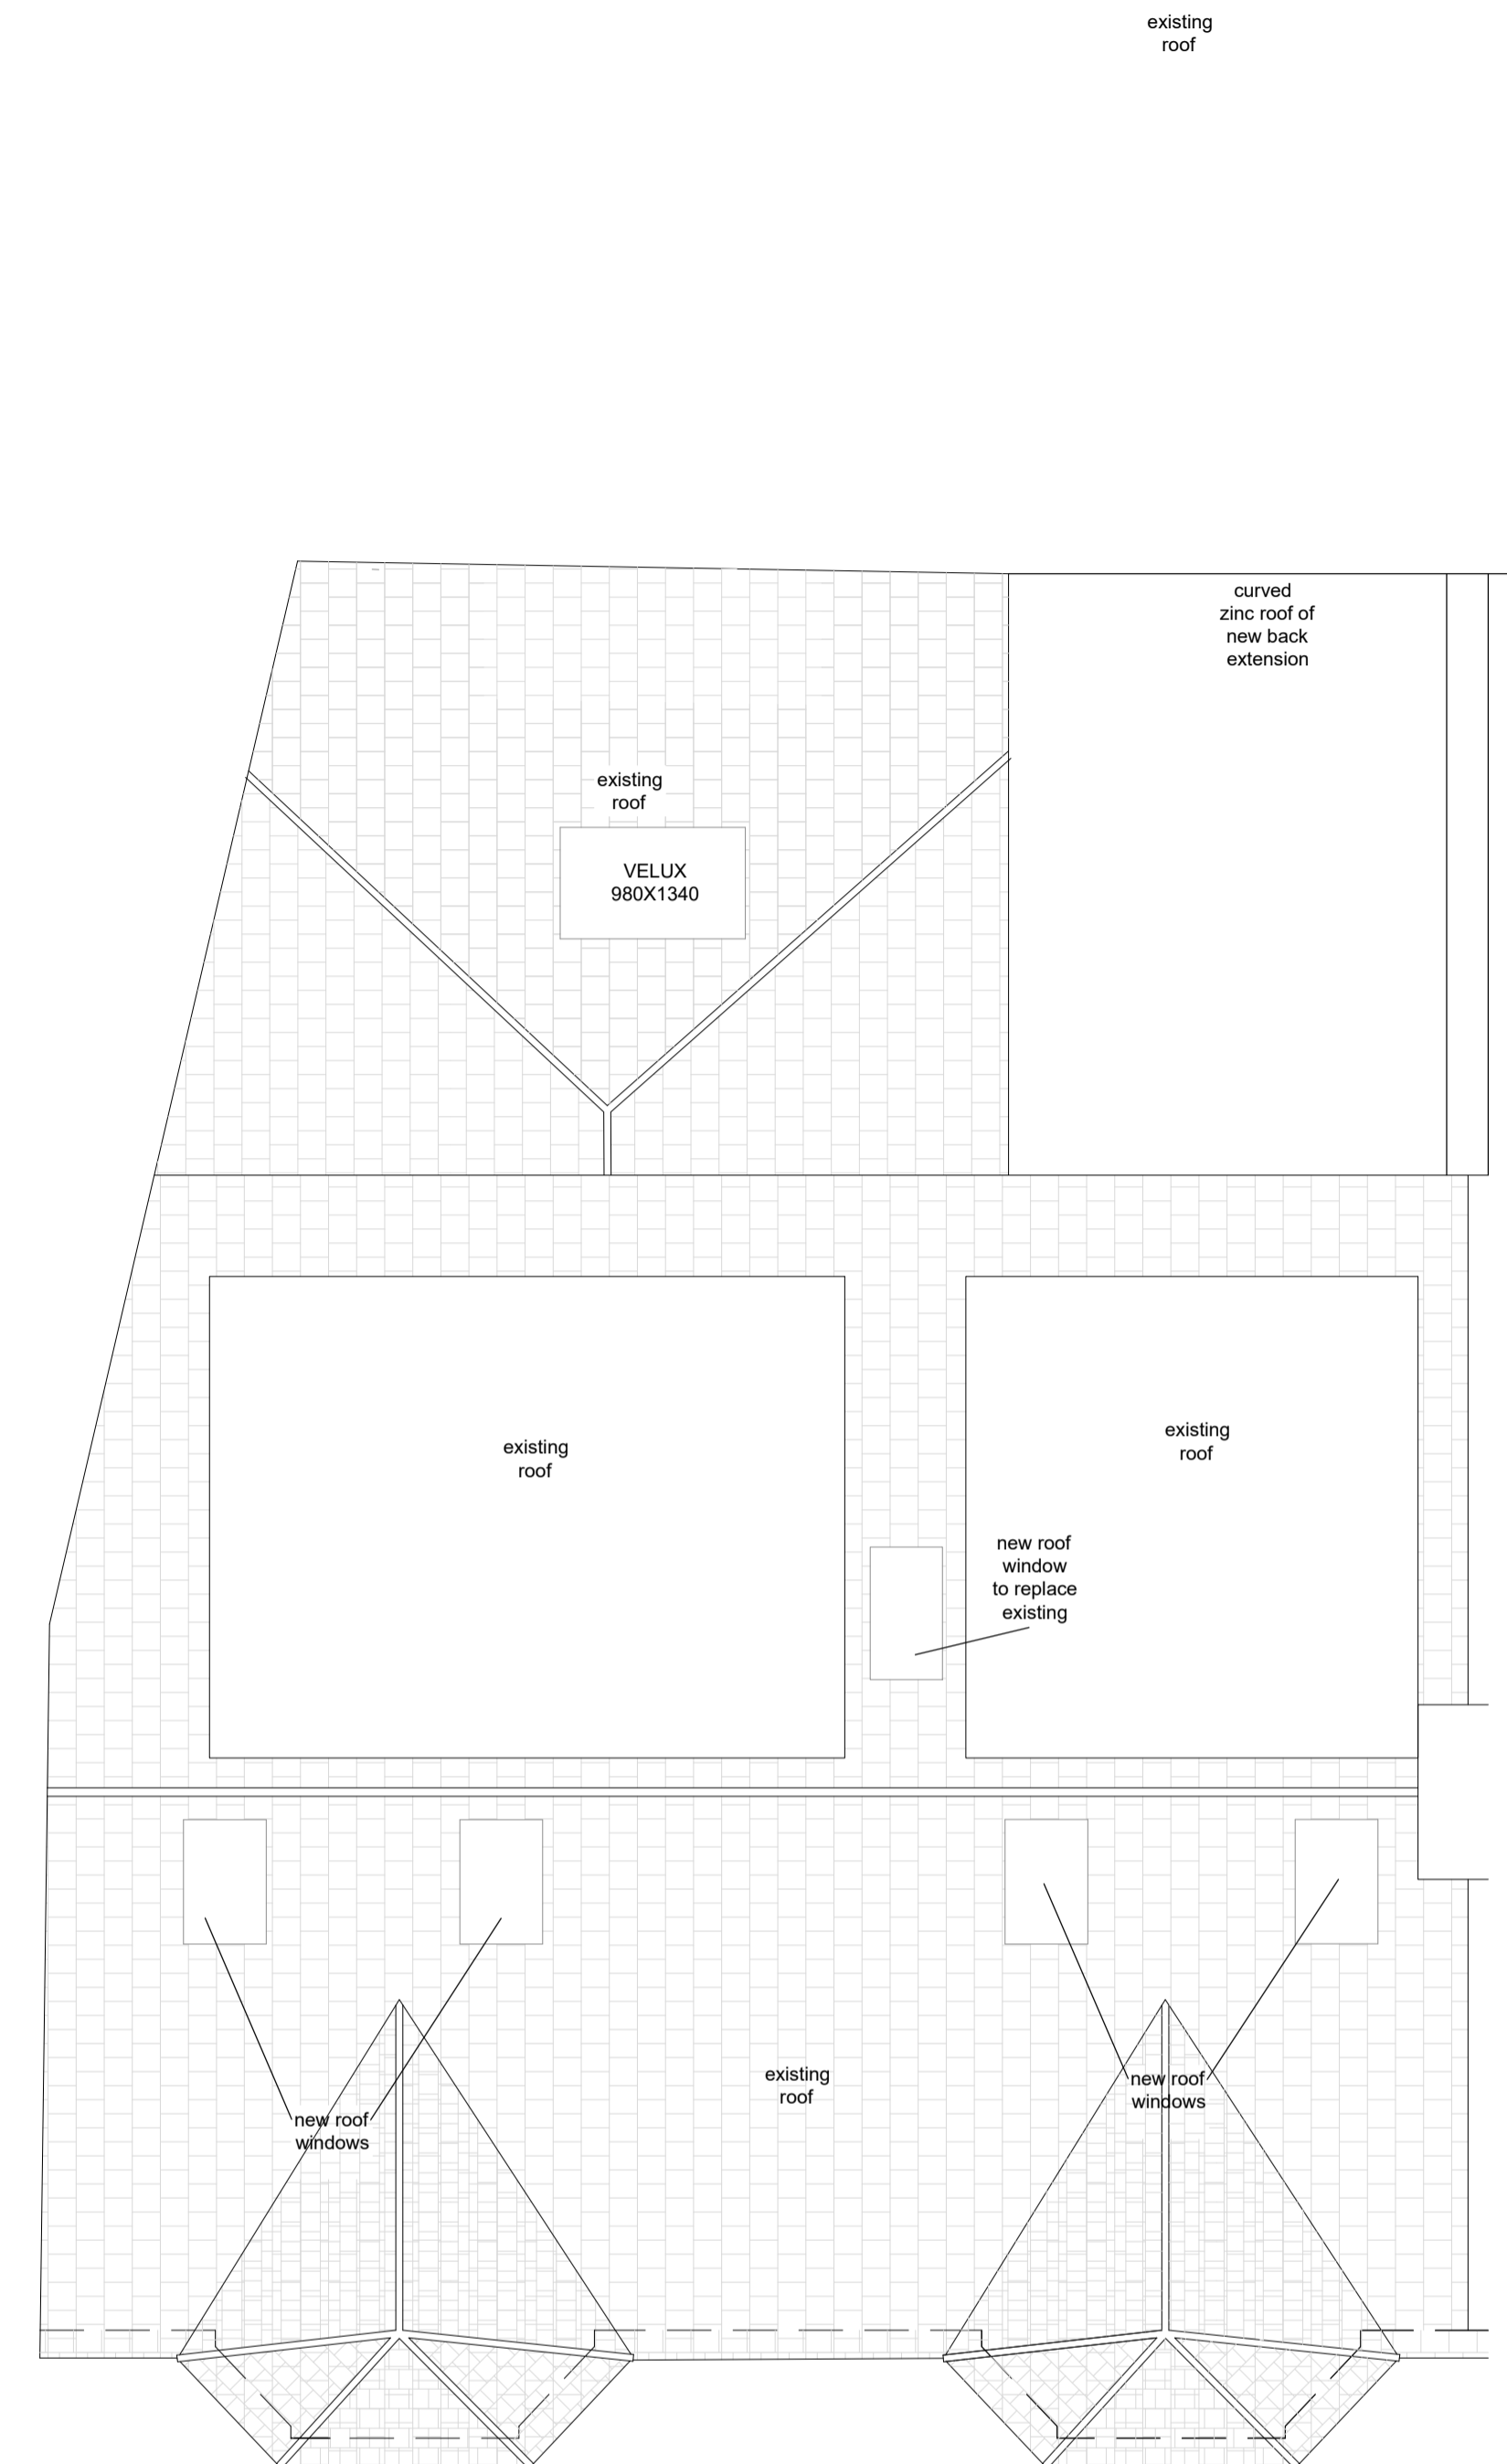


BASEMENT

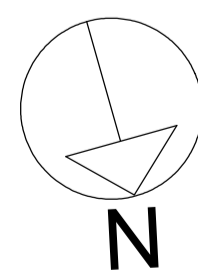

ROOF PLAN

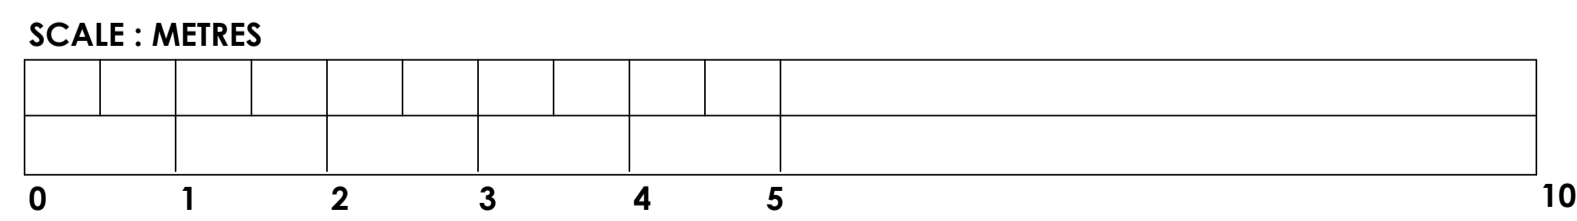

<b>Stephen Reyburn Architects</b> 17 GLENTHAM ROAD LONDON SW13 9JB 0208 741 0010      SRARCHITECTS@ME.COM		B 30.04.2021 A 23.02.2021 REV DATE AMENDMENTS	RESPONSE TO PLANNERS COMMENTS NOTES ADDED AMENDMENTS	REV DATE AMENDMENTS	PROJECT 61 CLEVELAND GARDENS LONDON SW13 0AJ DRAWING TITLE BASEMENT & ROOF PLANS AS PROPOSED	SCALE 1:50 @ A1 & 1:100 @ A3 DRAWN 30.10.20	61CG.14B
---	--	---	--	---------------------	---	--	----------