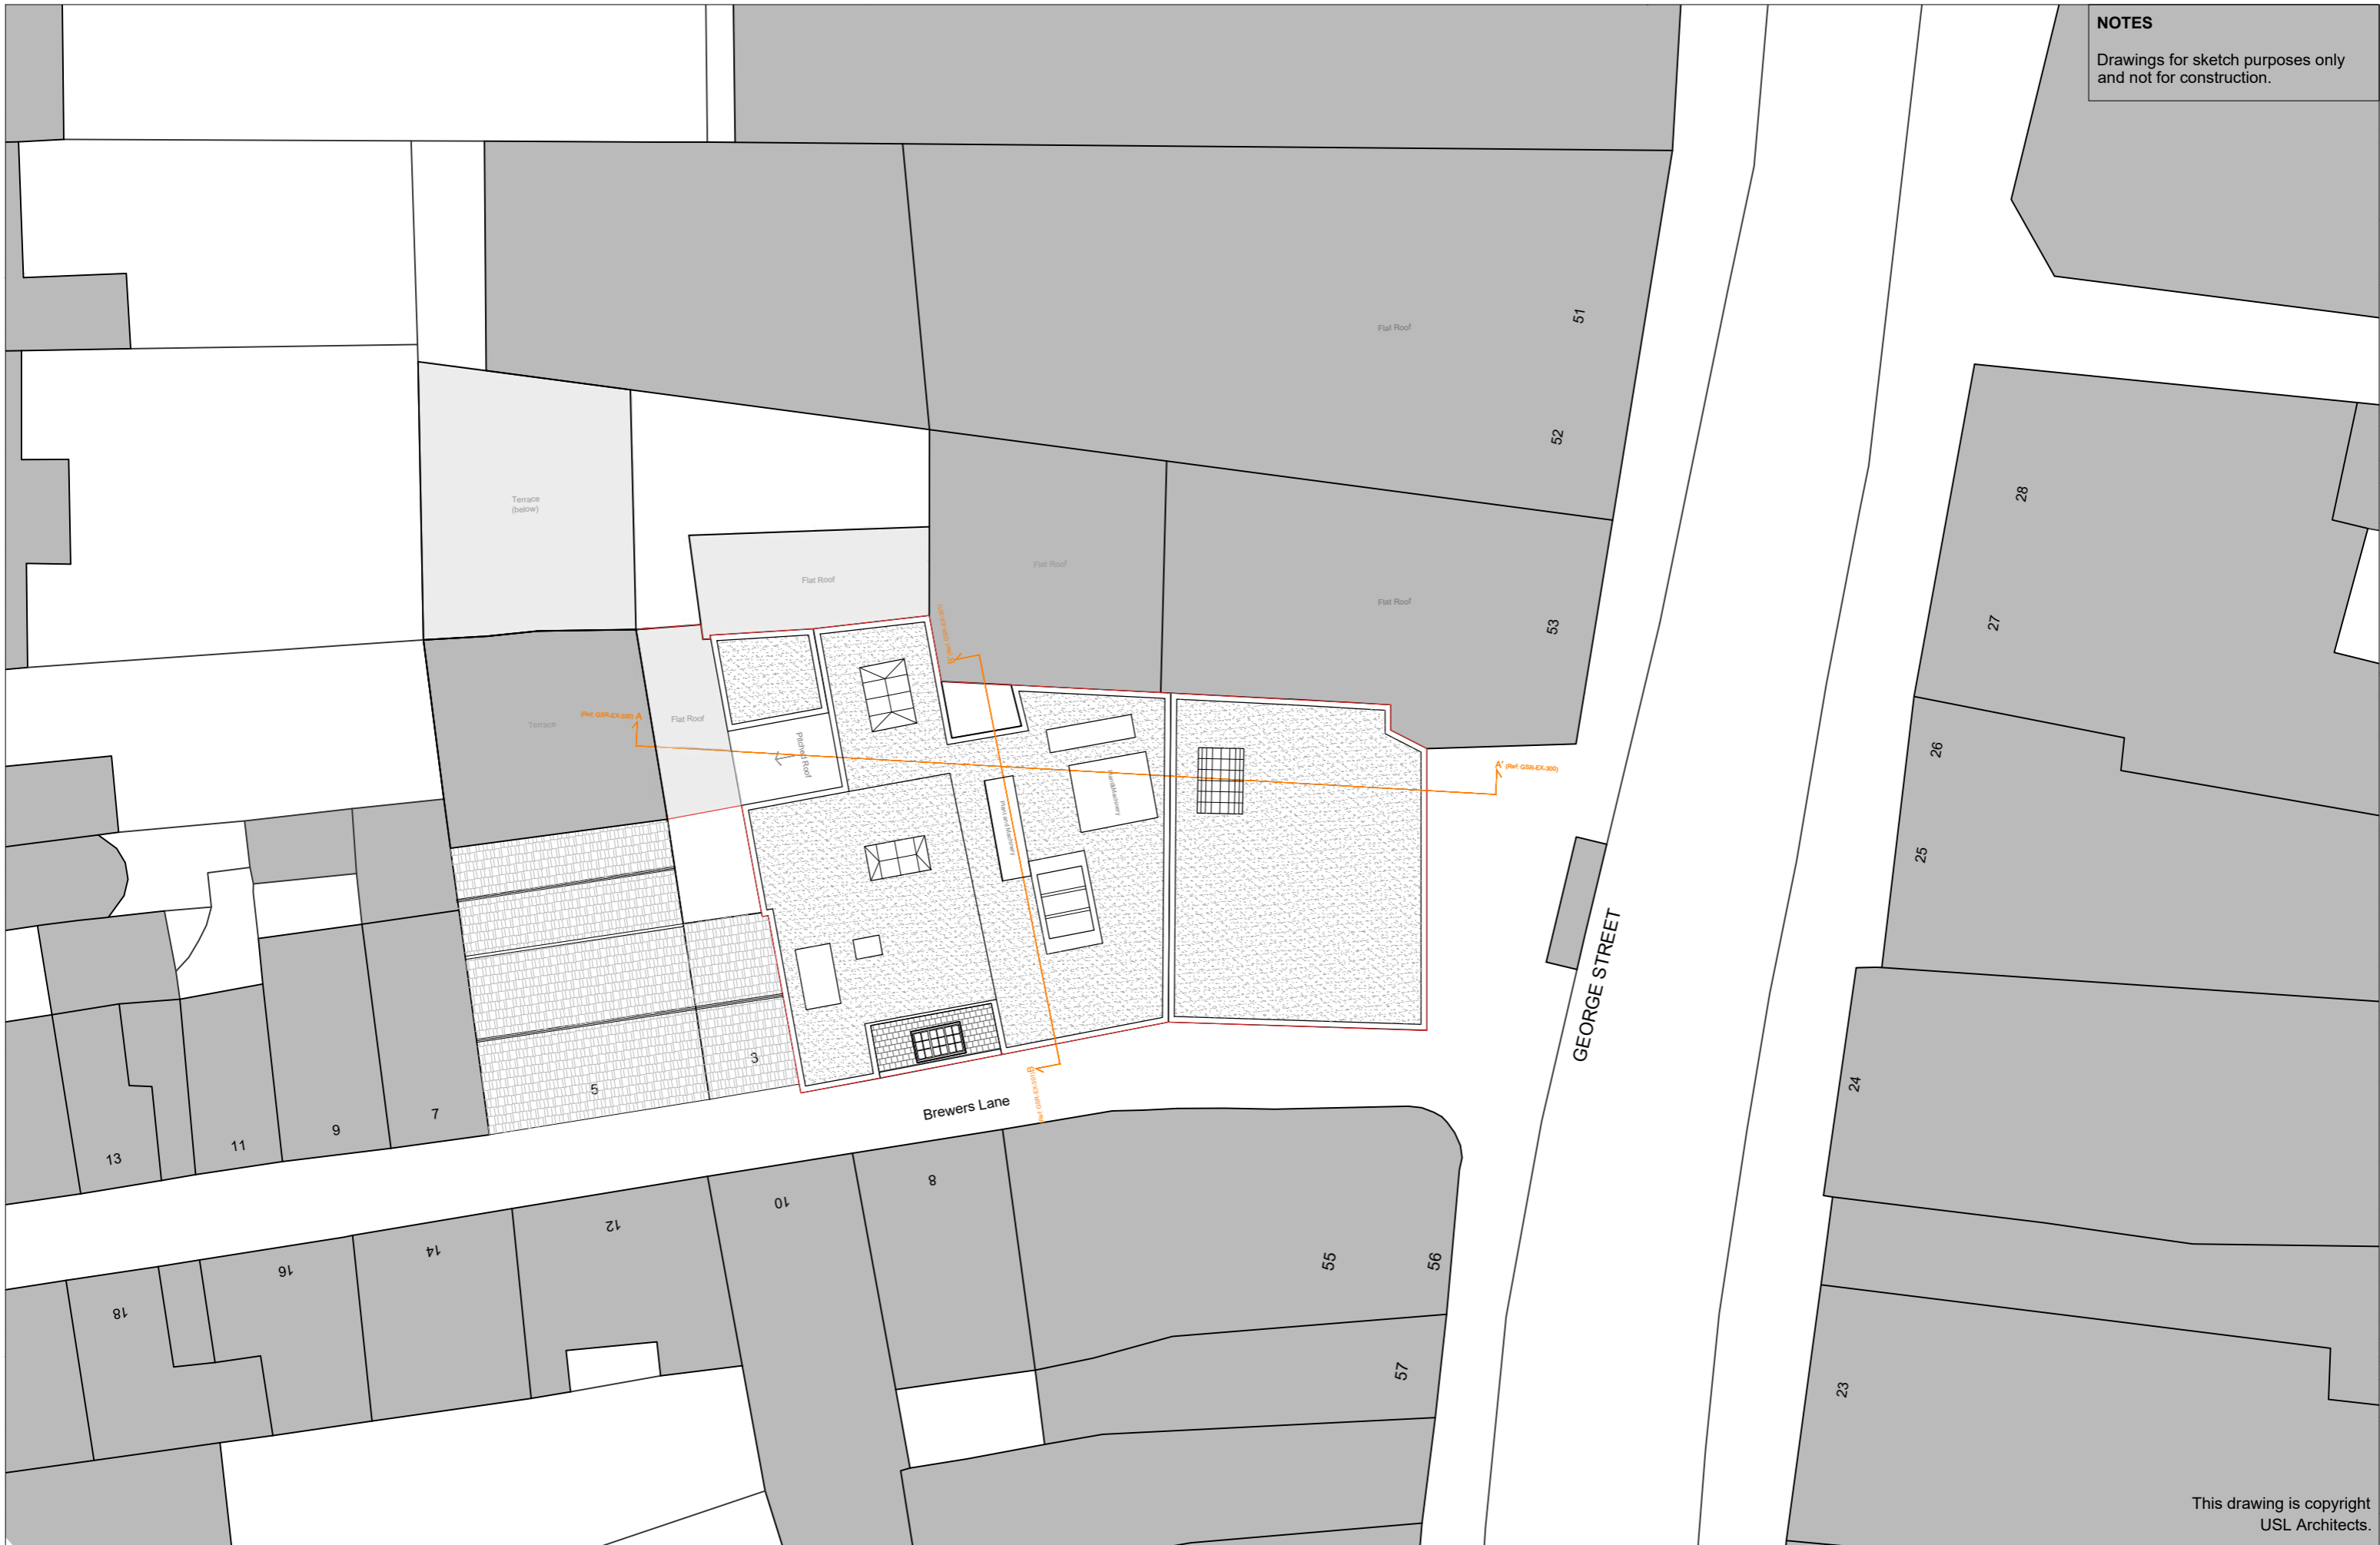


**NOTES**  
 Drawings for sketch purposes only  
 and not for construction.



This drawing is copyright  
 USL Architects.



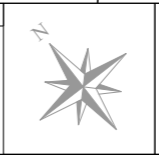

Ground floor  
 7 Progress Business Centre  
 Whittle Parkway  
 Burnham SL1 6DQ  
 England  
 usl@uslarchitects.co.uk

Job No.	20/GSR
Date	22/04/2021

**Job**  
**GEORGE STREET RICHMOND**  
 53-54 GEORGE STREET,  
 RICHMOND, SURREY  
 TW9 1HJ

**Drawing**  
 EXISTING SITE PLAN

Drawing No.	GSR/EX/401	
Revision	Dm	Chk
	CDG	BK

0m 2m 4m 6m 8m 10m 12m 14m 16m 18m 20m  
 SCALE 1:200  
 PAPER SIZE: A3