


NOTES

Drawings for sketch purposes only
and not for construction.

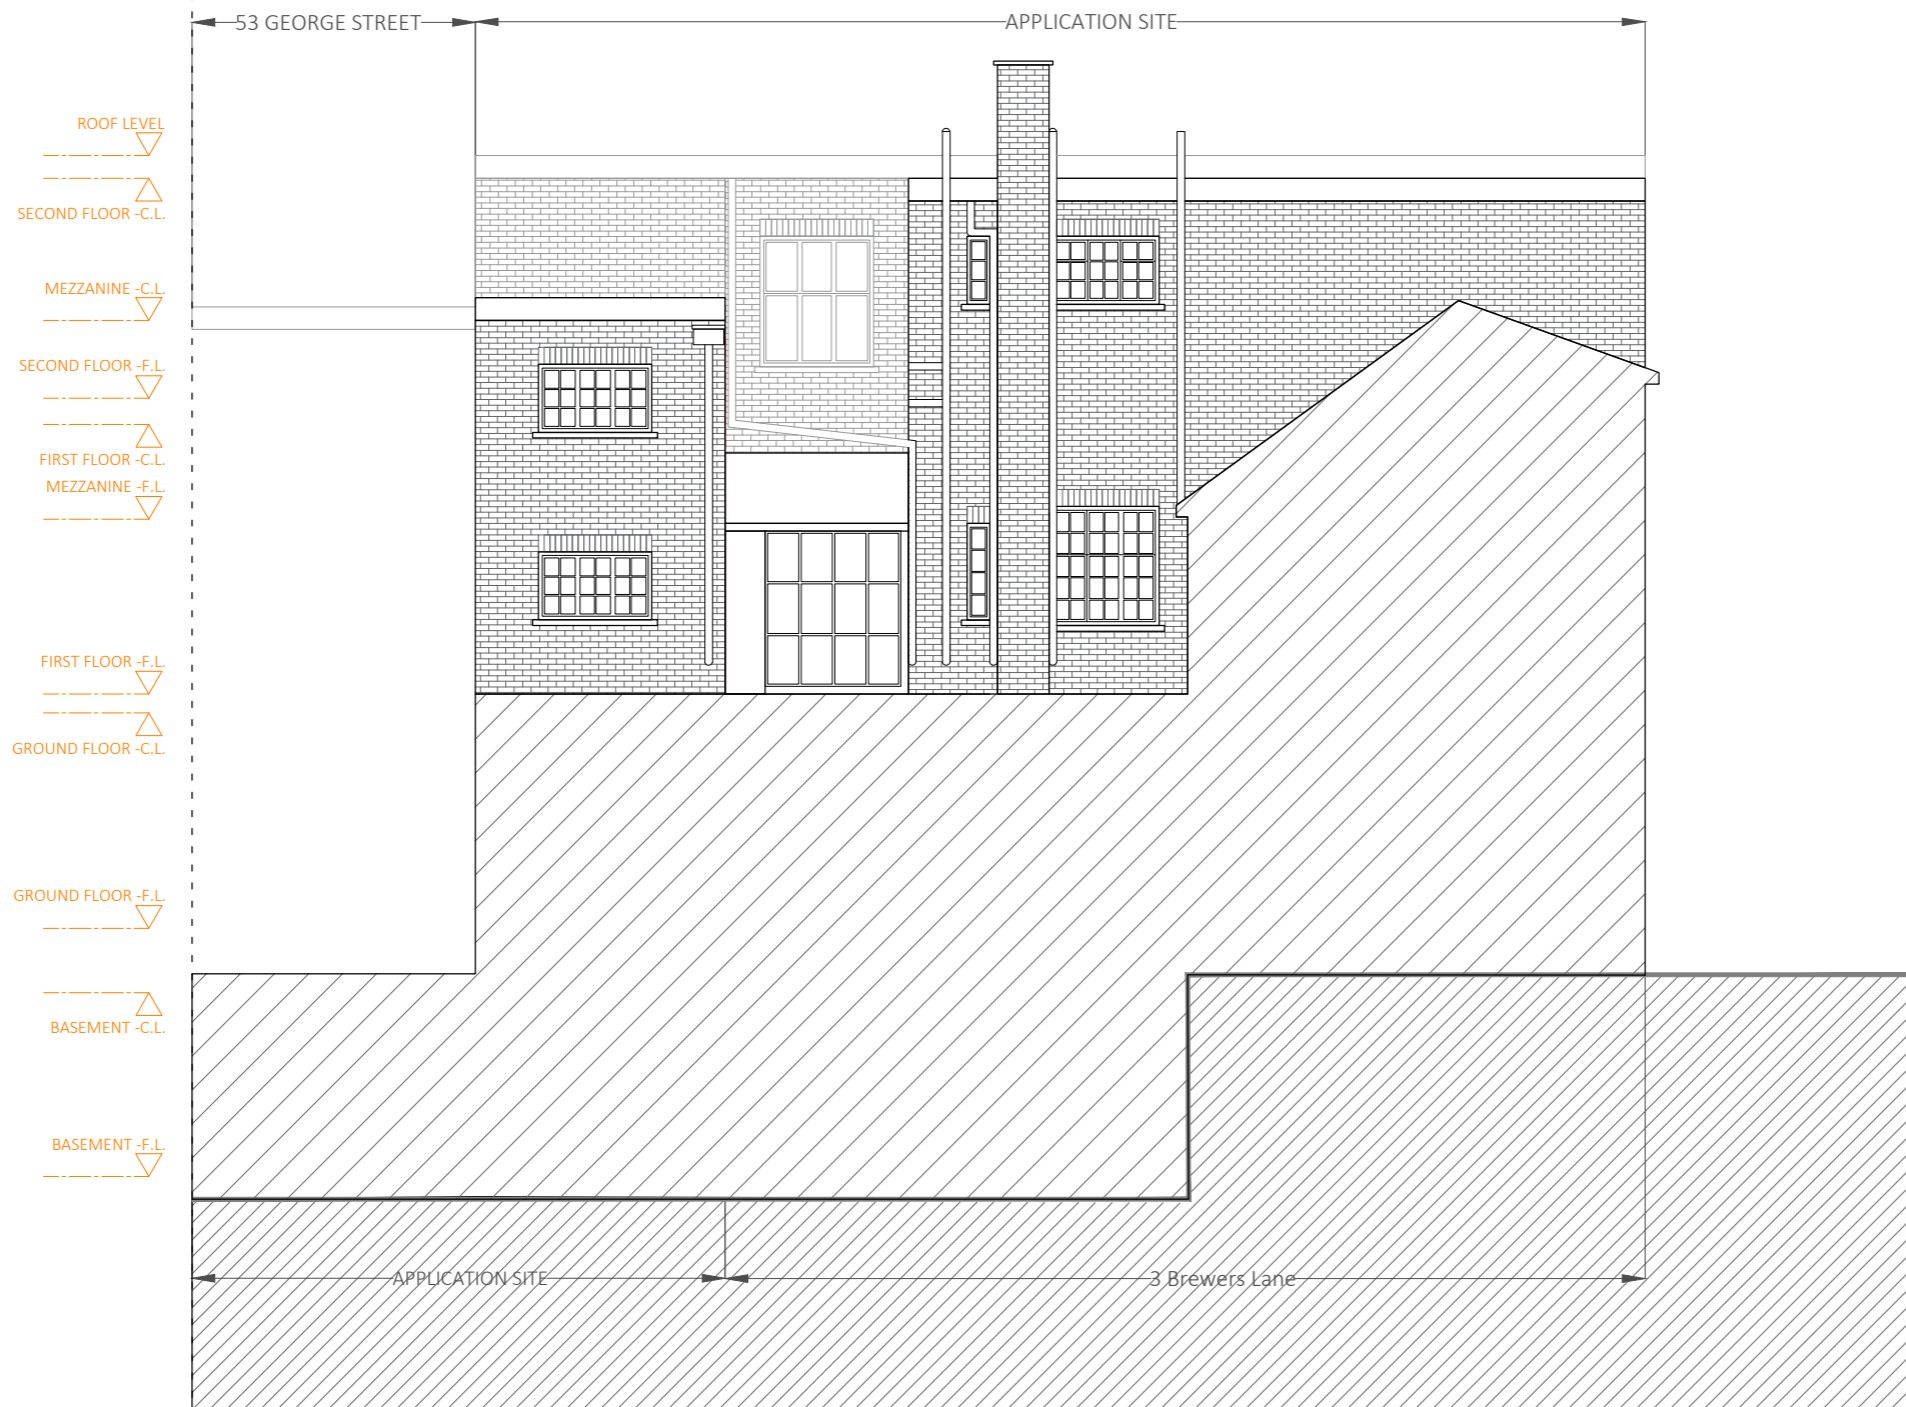

This drawing is copyright
USL Architects.



Ground floor
7 Progress Business Centre
Whittle Parkway
Burnham SL1 6DQ
England
usl@uslarchitects.co.uk

Job No.	20/GSR
Date	22/04/2021

Job	GEORGE STREET RICHMOND
	53-54 GEORGE STREET, RICHMOND, SURREY TW9 1HJ

Drawing	EXISTING NORTH/WEST ELEVATION (REAR)
----------------	---

Drawing No.	GSR/EX/202
Dm	CDG
Chk	BK

Revision	
----------	--

