


REVISION DETAILS		DATE	DRAWN BY
P 1	LAYOUTS AND ROOM SCHEDULE FOR COSTING	19.07.20	DMA
P 2	PROPOSED LAYOUTS FOR DTM	27.08.19	DMA
P 3	UPDATED LAYOUTS TO DESIGN TEAM	29.08.19	DMA
P 4	STAGE 3 ISSUE	11.09.19	DMA
P 5	REVISED STAGE 3 ISSUE	12.09.19	DMA
P 6	VALUE ENGINEERING UPDATES	17.09.19	DMA
P 7	FURTHER DMA VALUE ENGINEERING	24.09.19	DMA
P 8	FOR COORDINATION	10.11.20	DMA
P 9	UPDATED PLANS TO LUC	03.12.20	DMA

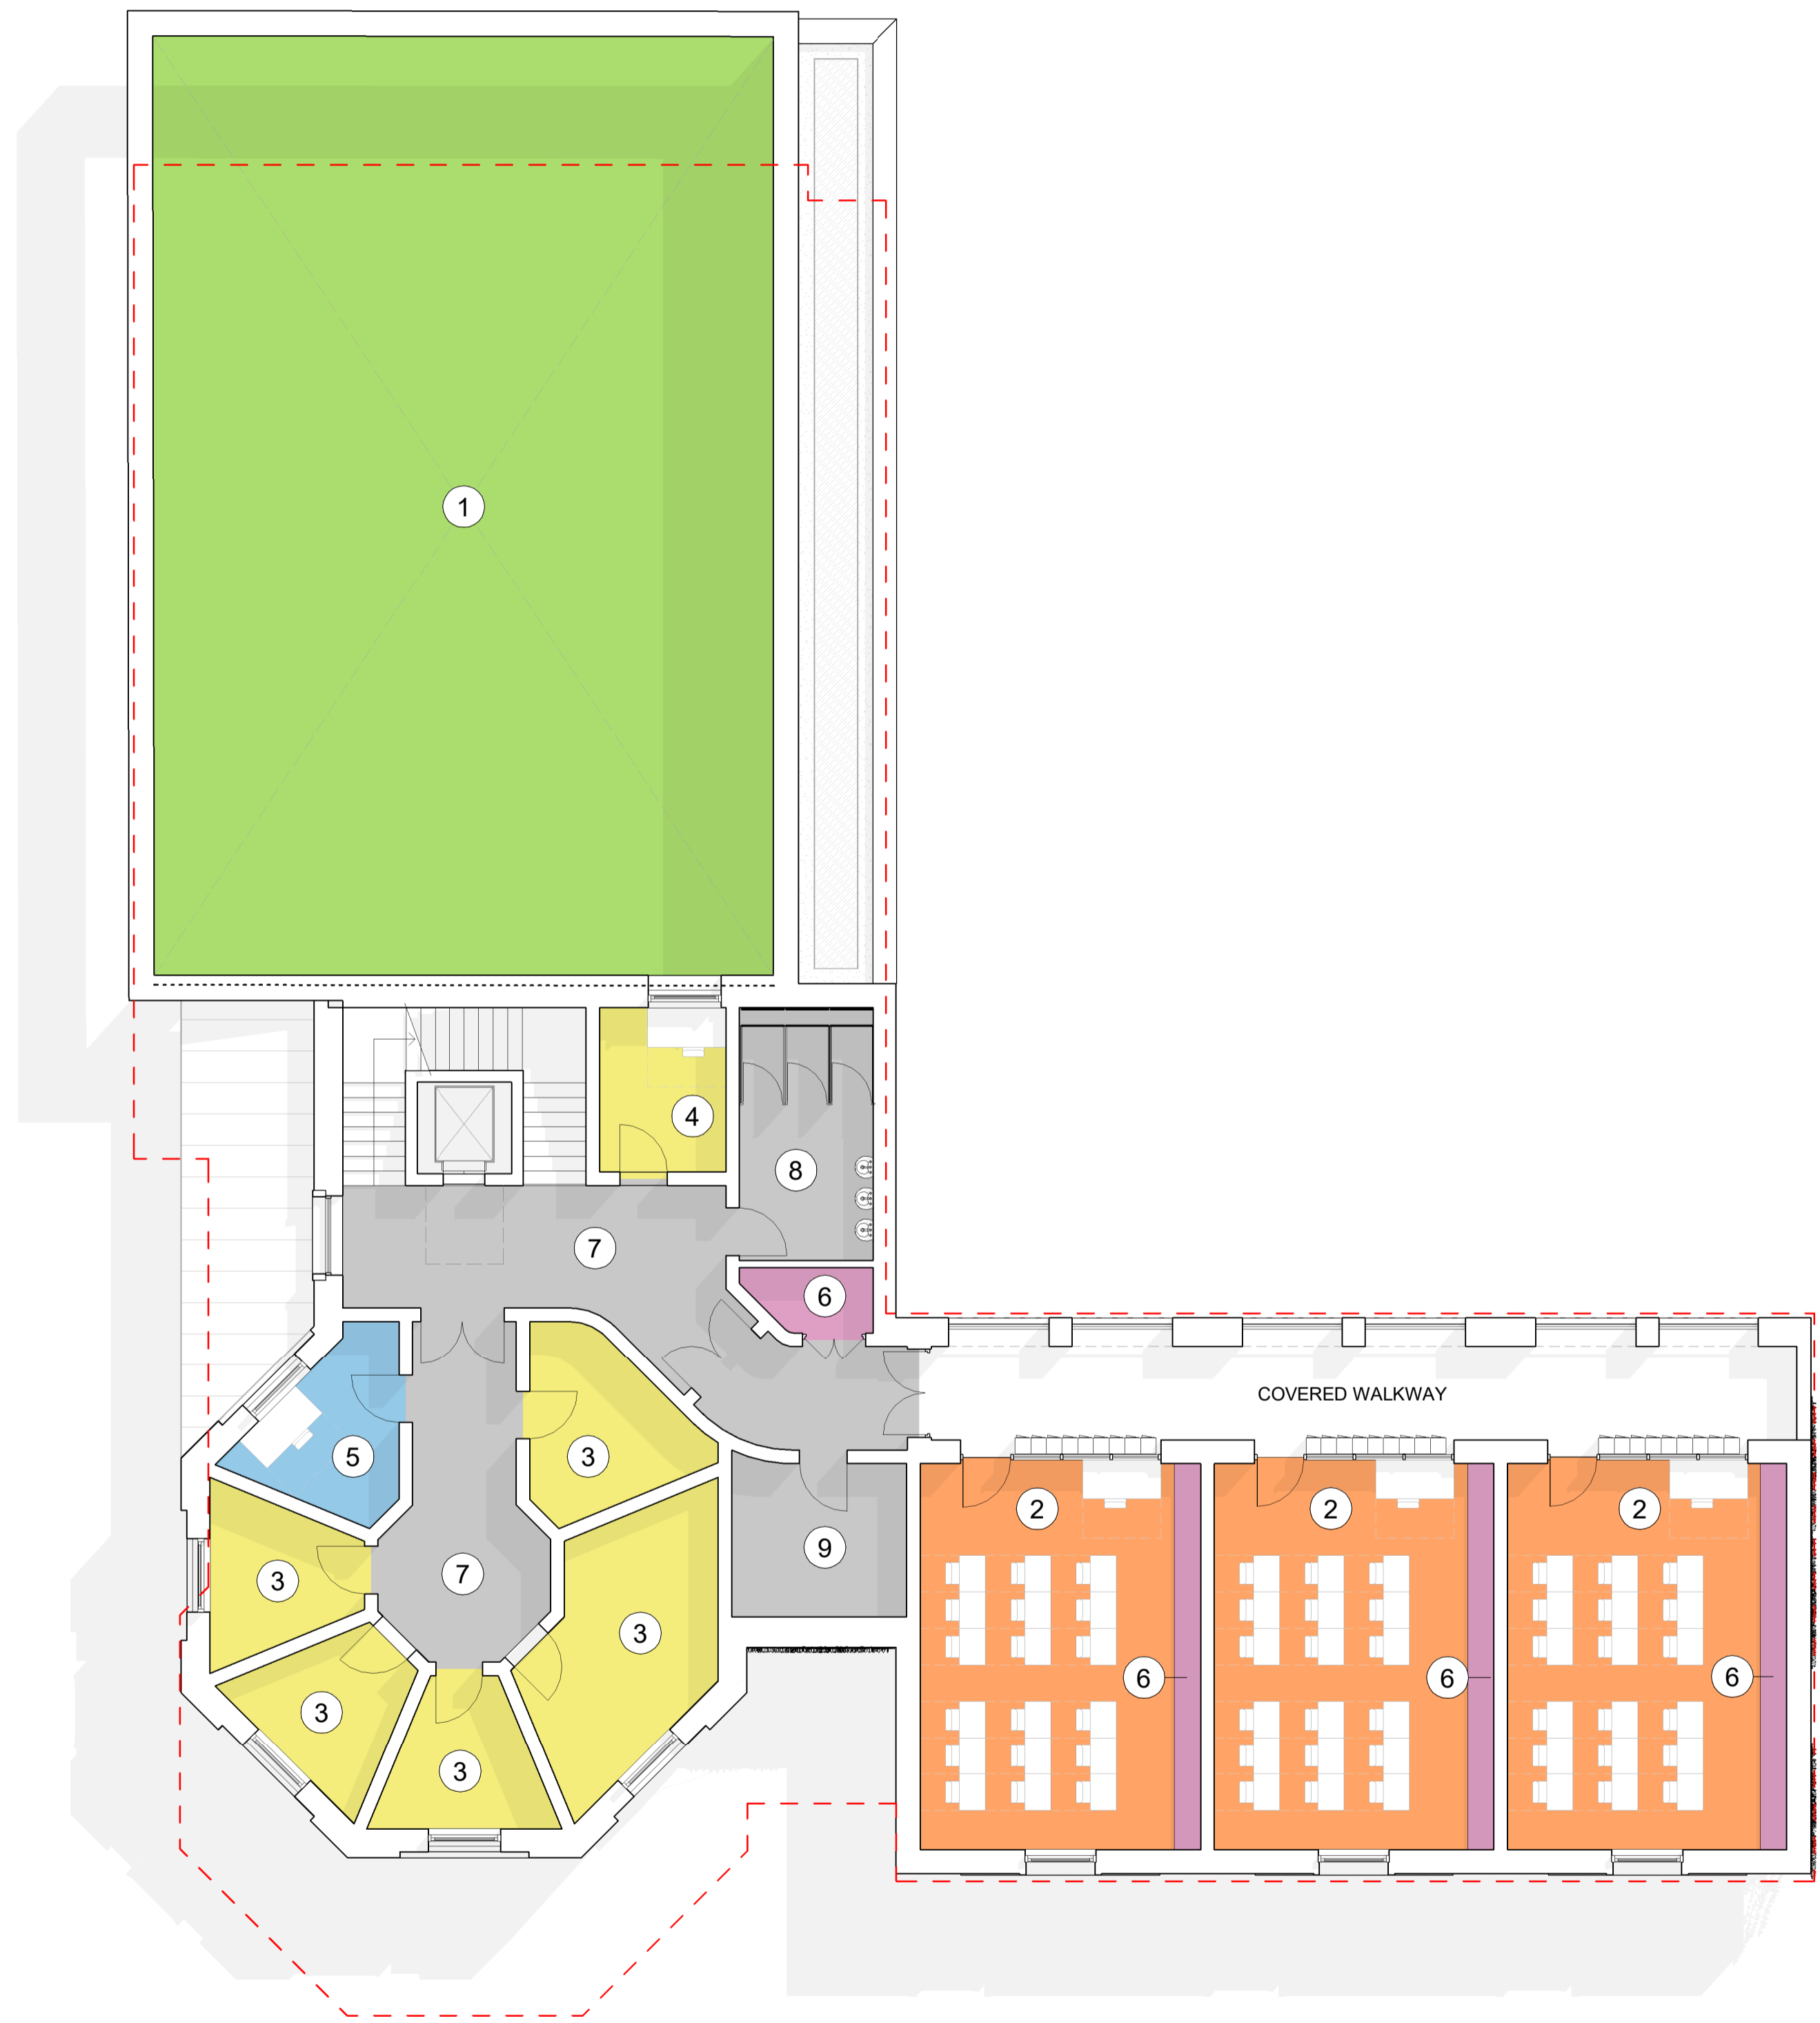


- ROOM TYPE KEY:**
- 1 GENERAL HALL
 - 2 GENERAL TEACHING
 - 3 MUSIC ROOMS
 - 4 AV RECORDING
 - 5 MUSIC ADMIN
 - 6 STORAGE
 - 7 CIRCULATION
 - 8 PUPIL WC
 - 9 PLANT AREA

- Key**
- General Teaching
 - Large spaces
 - Learning resource
 - Staff and administration
 - Storage
 - Non - net



KEY RESIDUAL RISK

KEY PLAN

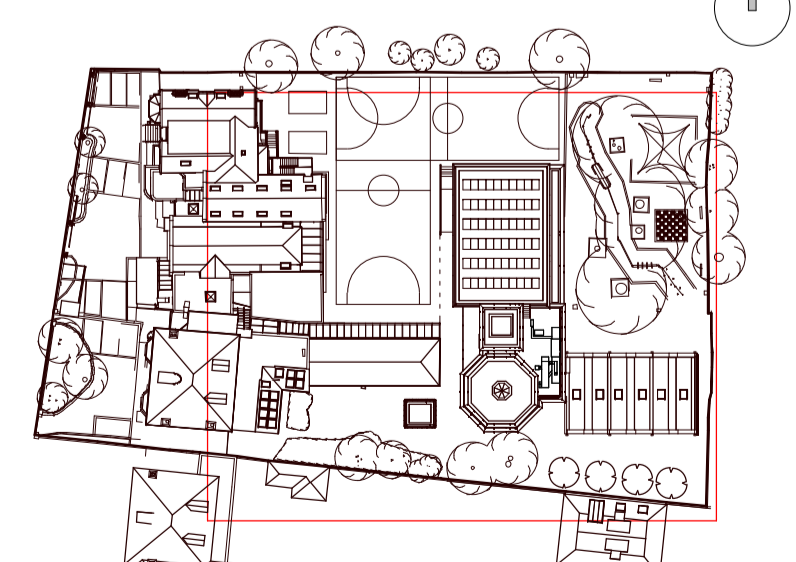

ORIGINATOR DMA		TITLE PROPOSED NEW BLOCK - FIRST FLOOR PLAN	
PROJECT KING'S HOUSE SCHOOL 68 KING'S ROAD RICHMOND TW10 6ES	PURPOSE OF ISSUE FOR COORDINATION	STATUS: S2	REVISION: P9
JOB NO. 515	SCALE 1:100 @A1	DRAWN MF	CHECKED APPROVED KvdS DMA
PROJECT KHS	ORIGINATOR DMA	VOLUME XX	LEVEL TYPE ROLE DOC NO 01 DR A 03502