


REVISION DETAILS		DATE	DRAWN BY
P 1	ISSUE FOR PLANNING	17.01.20	DMA
P 2	PLANS TO IFS	04.02.21	DMA
P 3	PLANNING ISSUE	16.03.21	DMA

CHARMOUTH COURT

KINGS ROAD

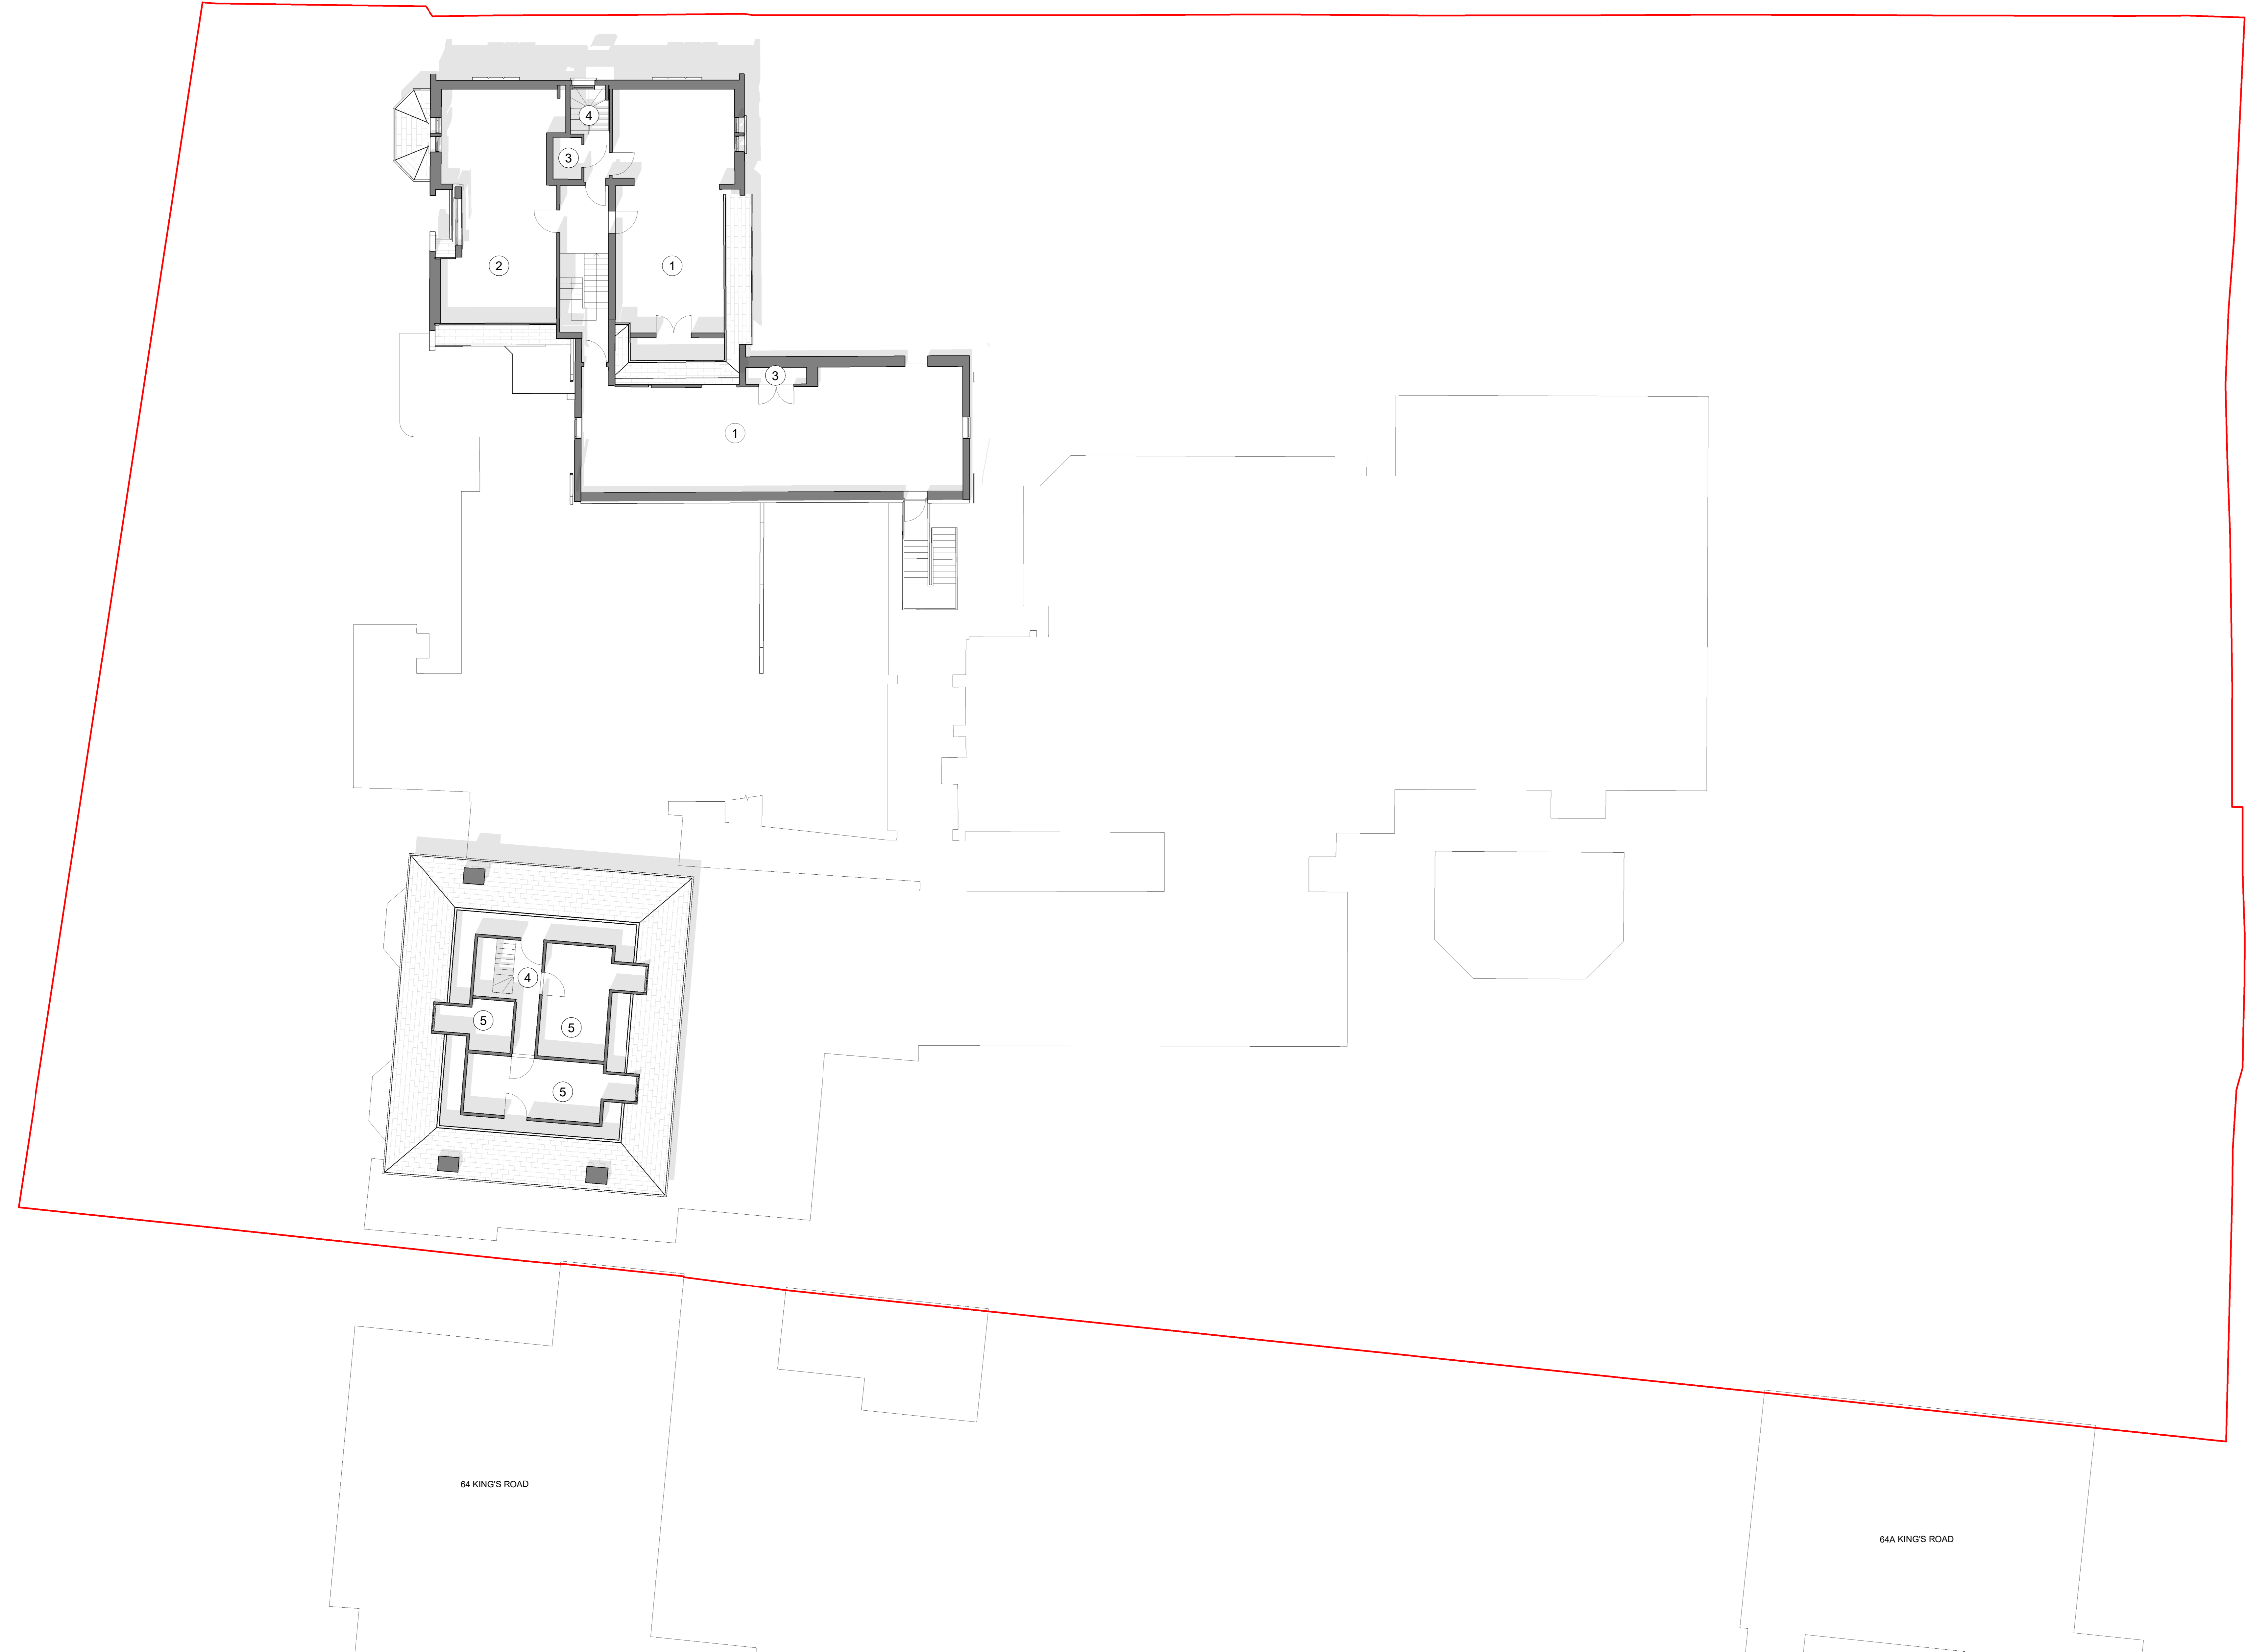


ROOM NUMBERS KEY:

- 1 ART & DT ROOMS
- 2 CLASSROOM
- 3 STORAGE
- 4 CIRCULATION
- 5 ACCOMMODATION



KEY RESIDUAL RISK

KEY PLAN

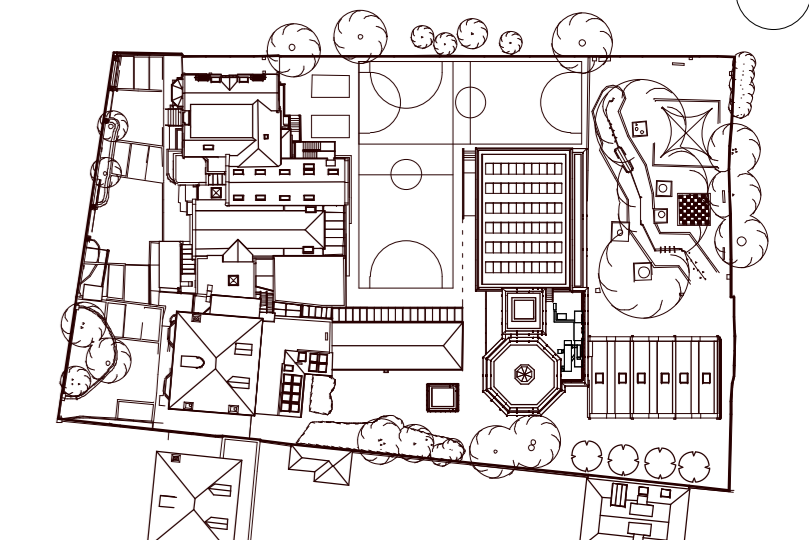

ORIGINATOR DMA TITLE EXISTING - SECOND FLOOR PLAN

PROJECT	PURPOSE OF ISSUE	STATUS	REVISION
KINGS HOUSE	FOR INFORMATION	SZ	IPS
SCHOOL 68 KINGS ROAD REFORMING			
FWO 483	515	1:100 8A0 MF	KWS DMA
PROJECT	ORIGINATOR	VOLUME	LEVEL
KHS	DMA	XX	02
		TYPE	ROLE
		DR	A
		DOC NO	03004