



REVISION DETAILS		DATE	DRAWN BY
P 1	ISSUE FOR PLANNING	17.01.20	DMA
P 2	SITE PLAN TO E/W	15.12.20	DMA
P 3	REVISED PLANNING APPLICATION	29.01.21	DMA
P 4	REVISED PLANS TO LUC	26.01.21	DMA
P 5	PLANNING ISSUE	16.03.21	DMA
P 6	REVISED TREE LOCATIONS	26.04.21	DMA

 

KEY RESIDUAL RISK

KEY PLAN

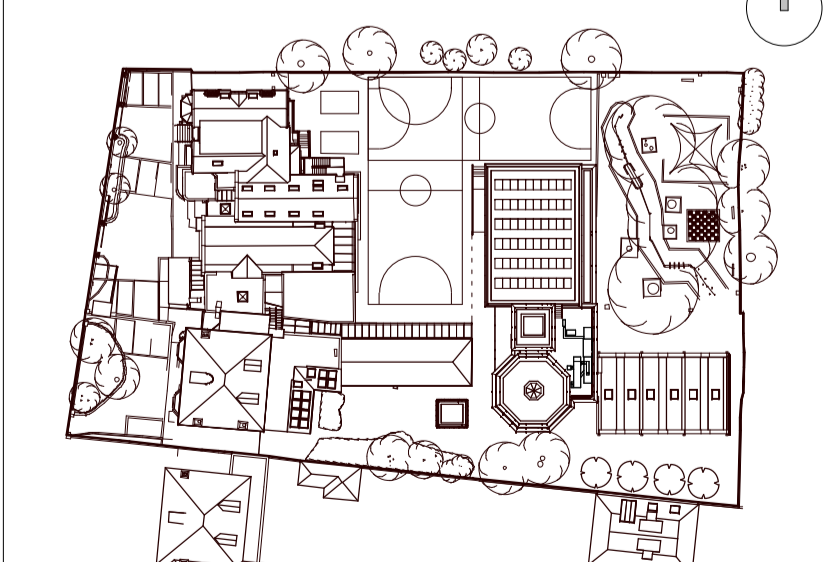

ORIGINATOR: **DMA** TITLE: SITE BLOCK PLAN - PROPOSED

PROJECT	PURPOSE OF ISSUE	STATUS	REVISION:			
KING'S HOUSE SCHOOL 68 KING'S ROAD RICHMOND TW10 6ES	FOR INFORMATION	S2	P6			
JOB NO. 515	SCALE 1:200 @A1	DRAWN MF	CHECKED APPROVED KvdS DMA			
PROJECT	ORIGINATOR	VOLUME	LEVEL	TYPE	ROLE	DOC NO
KHS	DMA	XX	GF	DR	A	02103