


REVISION	DATE	DRAWN BY
P 1	26.09.19	DMA
P 2	27.09.19	DMA
P 3	30.09.19	DMA
P 4	09.12.19	DMA
P 5	17.01.20	DMA
P 6	14.02.20	DMA
P 7	16.03.21	DMA
P 8	26.04.21	DMA

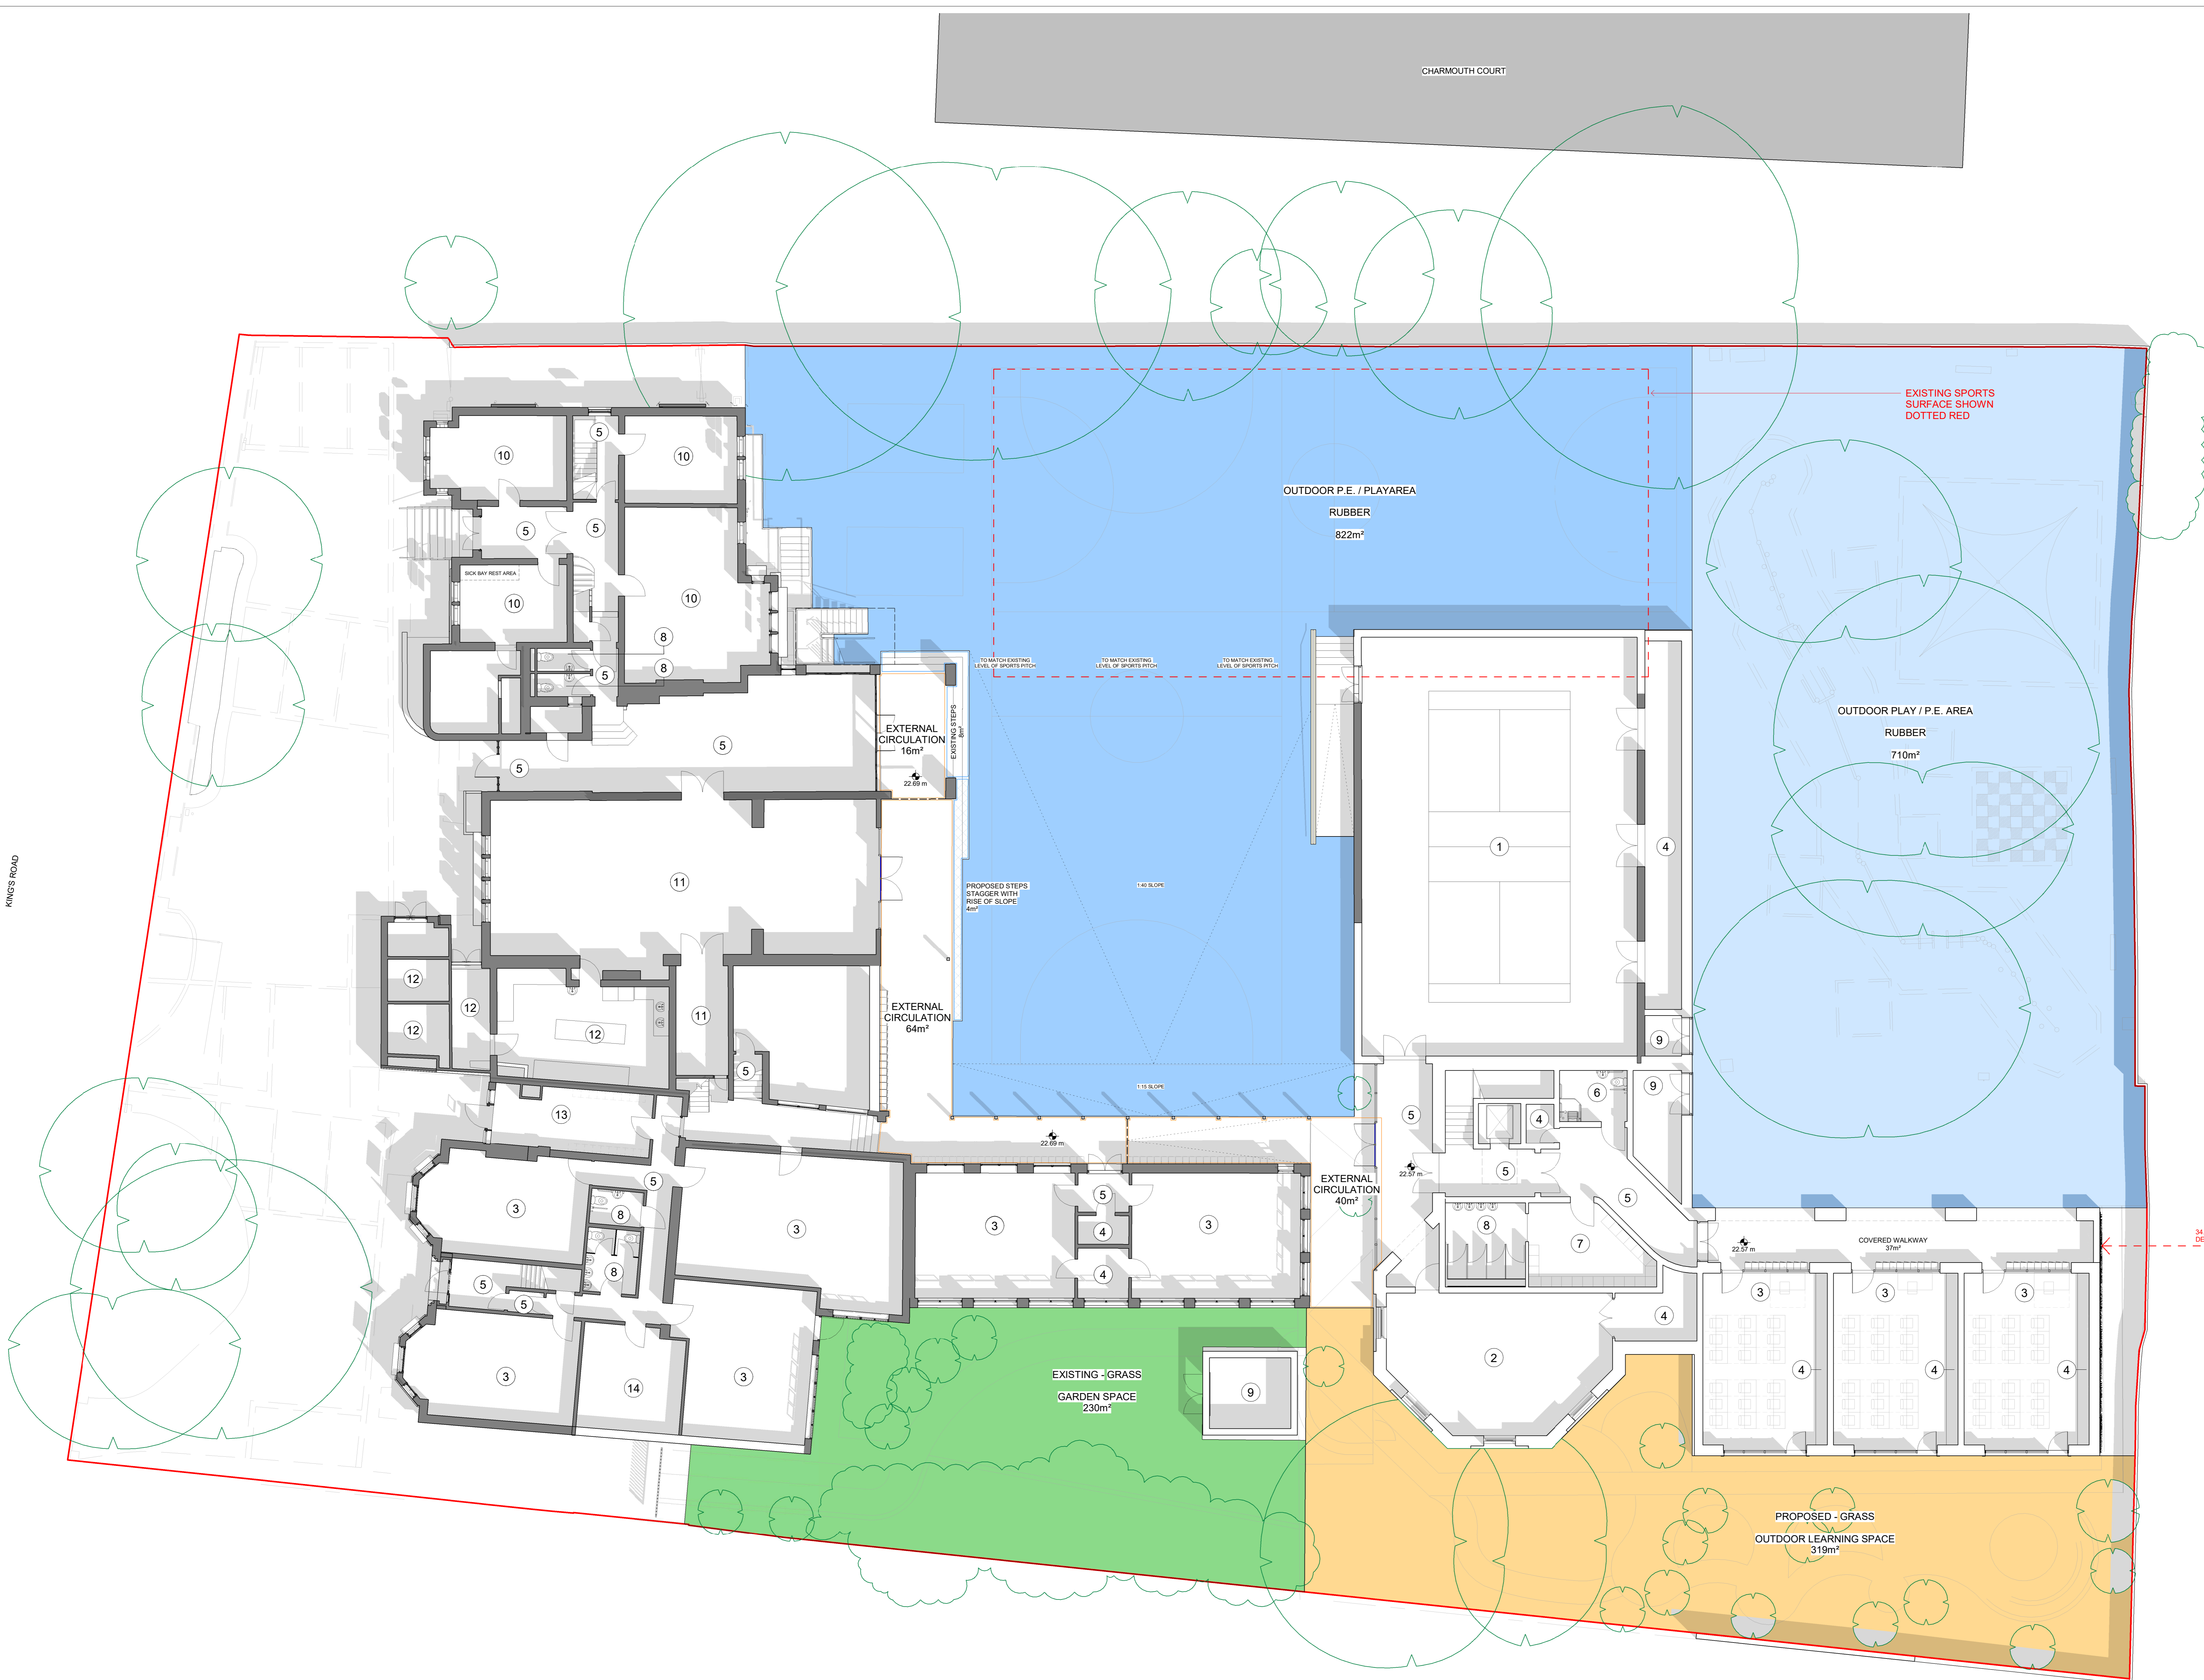


- ROOM TYPE KEY:**
- 1 GENERAL HALL
  - 2 DRAMA STUDIO
  - 3 GENERAL TEACHING
  - 4 STORAGE
  - 5 CIRCULATION
  - 6 STAFF / ACCESSIBLE WC
  - 7 CHANGING ROOM
  - 8 PUPIL WC
  - 9 PLANT
  - 10 ADMINISTRATION
  - 11 DINING HALL
  - 12 KITCHEN
  - 13 CLOAKROOM
  - 14 LEARNING RESOURCE SPACE

OUTDOOR PLAY / P.E. AREA 1534m<sup>2</sup>  
 GARDEN SPACE 283m<sup>2</sup>  
**EXISTING EXTERNAL AREA: 1817m<sup>2</sup>**


OUTDOOR PLAY / P.E. AREA 1536m<sup>2</sup>  
 OUTDOOR LEARNING SPACE 319m<sup>2</sup>  
 GARDEN SPACE 230m<sup>2</sup>  
**PROPOSED EXTERNAL AREA: 2084m<sup>2</sup>**

- KEY:**
- EXISTING
  - PROPOSED

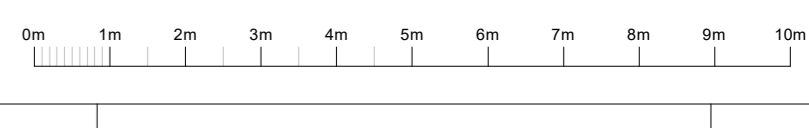

KEY RESIDUAL RISK

KEY PLAN

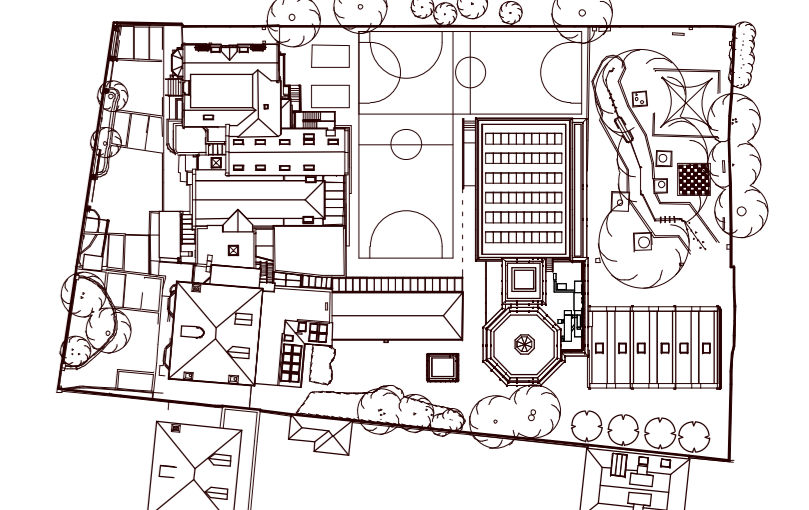

ORIGINATOR	TITLE	PURPOSE OF ISSUE	STATUS	REVISION
DMA	SITE PLAN - EXTERNAL AREAS	FOR INFORMATION	SZ	PE
PROJECT: KINGS HOUSE SCHOOL, 68 KING'S ROAD, BIRMINGHAM B70 4BS	JOB NO: 515	SCALE: 1:100 @A0	DRAWN: KWS	CHECKED/ APPROVED: DMA
PROJECT: KHS	ORIGINATOR: DMA	VOLUME: XX	LEVEL: GF	TYPE: DR
				ROLE: A
				DOC NO: 02151