




REVISION DETAILS		DATE	DRAWN BY
P 1	FOR COORDINATION	10.11.20	DMA
P 2	UPDATED PLANS TO LUC	03.12.20	DMA
P 3	REVISED TREE LOCATIONS	28.04.21	DMA

KEY RESIDUAL RISK

KEY PLAN

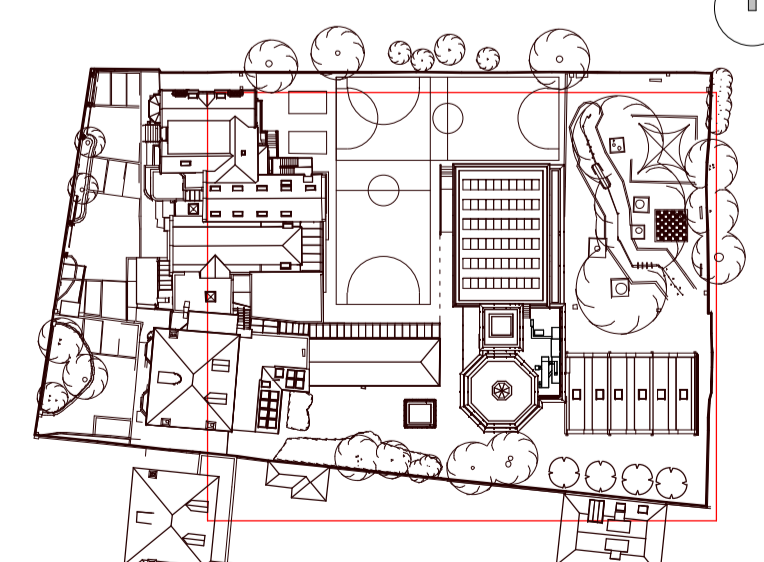

ORIGINATOR <b>DMA</b>		TITLE PROPOSED NEW BLOCK - ROOF PLAN			
PROJECT KING'S HOUSE SCHOOL 48 KING'S ROAD RICHMOND TW10 6ES	PURPOSE OF ISSUE <b>FOR COORDINATION</b>	STATUS S2	REVISION: P3		
JOB NO. 515	SCALE 1:100 @A1	DRAWN MF	CHECKED KvdS	APPROVED DMA	
PROJECT KHS	ORIGINATOR DMA	VOLUME XX	LEVEL RF	TYPE DR	ROLE A
				DOC NO 03504	