


REVISION DETAILS		DATE	DRAWN BY
P 1	ISSUE FOR PLANNING	17.01.20	DMA
P 2	STAGE 3 ISSUE POST PLANNING	14.02.20	DMA
P 3	PLANNING ISSUE	16.03.21	DMA



1 EXISTING - STREET ELEVATION 1 : 100

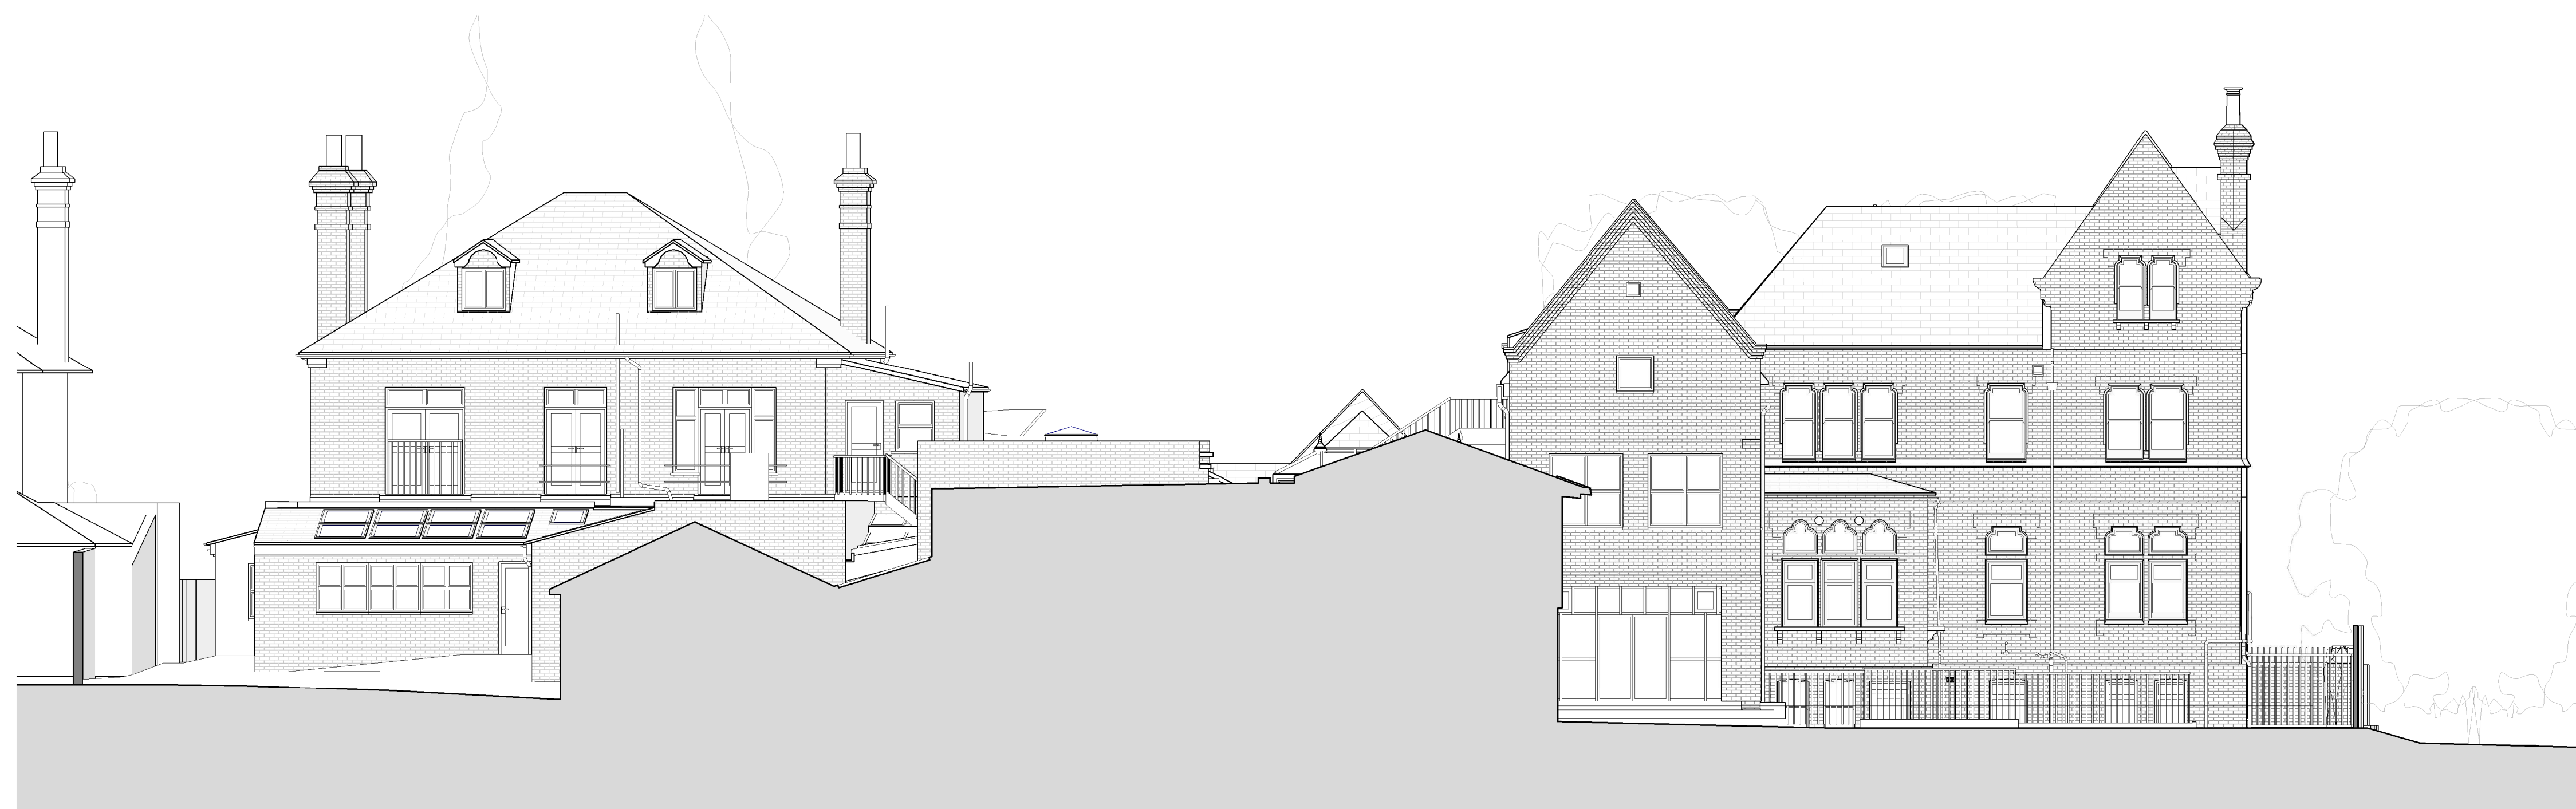


2 EXISTING - COURTYARD - EAST ELEVATION 1 : 100



KEY RESIDUAL RISK

KEY PLAN

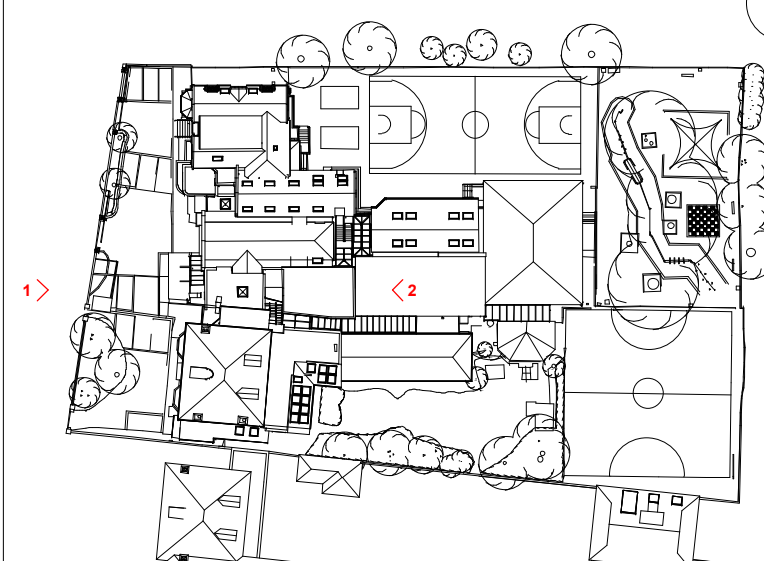

ORIGINATOR DMA TITLE EXISTING ELEVATIONS

PROJECT	PURPOSE OF ISSUE	STATUS	REVISION
KING'S HOUSE	FOR INFORMATION	S2	P3
SCHOOL 48 KING'S ROAD RICHMOND TW10 6ES	JOB NO. 515 SCALE 1:100 @A1	DRAWN MF	CHECKED KvdS
		APPROVED DMA	

PROJECT	ORIGINATOR	VOLUME	LEVEL	TYPE	ROLE	DOC NO
KHS	DMA	XX	ZZ	DR	A	04001