


Second Floor Plan

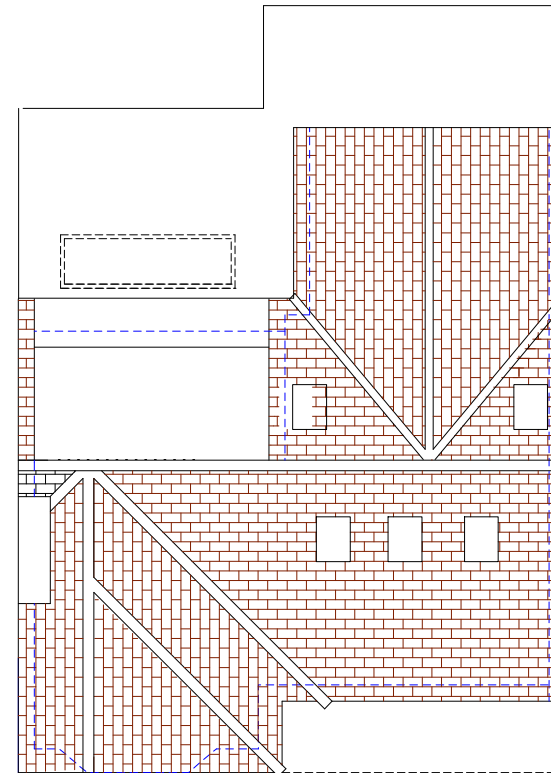


Roof Plans

Second Floor & Roof Plans

Second Floor Areas

Loft Space 16.5 sq m
 Second Floor Space 37 sq m

USE MEASURED DIMENSIONS ONLY - DO NOT SCALE FROM THIS DRAWING

 

REV: REV DETAILS:

DATE:

REVISED BY:

CHECKED BY:



A. T. P. Architecture LLP.

Anchor House
 75-77 White Hart Lane
 Barnes, London
 SW13 0PW

Tel: (020) 8876 8924

e-mail: ra@atpa.co.uk

JOB:
 16 Shottfield Avenue, East Sheen,
 London SW14

CLIENT:
 Mr and Mrs Sanji Auora

DRAWING TITLE:

Second Floor & Roof Plans

COMPUTER FILE:
 958-105. M . skf

SCALE: 1:100 @A3
 DATE: July 2020
 DRAWN BY:

DRAWING NO: 958-05
 REV: M