


Ground Floor Plan

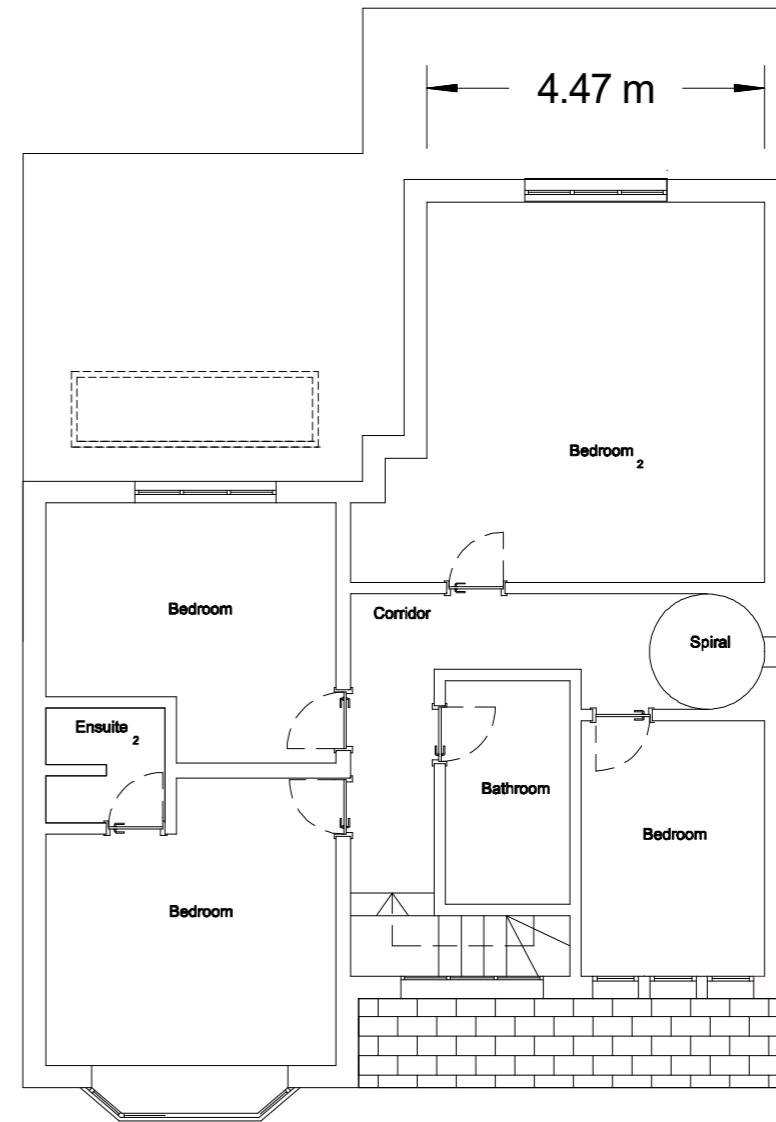

First Floor Plan

Proposed Ground & First Floor Plans

Floor Areas

Ground Floor Plan	120.25 sq m
First Floor Space	82.5 sq m

NOTES:
USE MEASURED DIMENSIONS ONLY - DO NOT SCALE FROM THIS DRAWING



REV.	REV DETAILS	DATE	REVISED BY	CHECKED BY



A . T . P . Architecture LLP.
Anchor House
75-77 White Hart Lane
Barnes, London
SW13 0PW
Tel: (020) 8876 8924
e-mail: ra@atpa.co.uk

JOB: 16 Shottfield Avenue, East Sheen, London SW14
CLIENT: Mr and Mrs Sanji Auora
DRAWING TITLE: Proposed Ground & First Floor Plans

COMPUTER FILE: 958-004 . N . SKF	SCALE: 1: 100 @A3	DATE: July 2020	DRAWN BY:
DRAWING NO: 958-004	REV: N		