


GROUND FLOOR PLAN

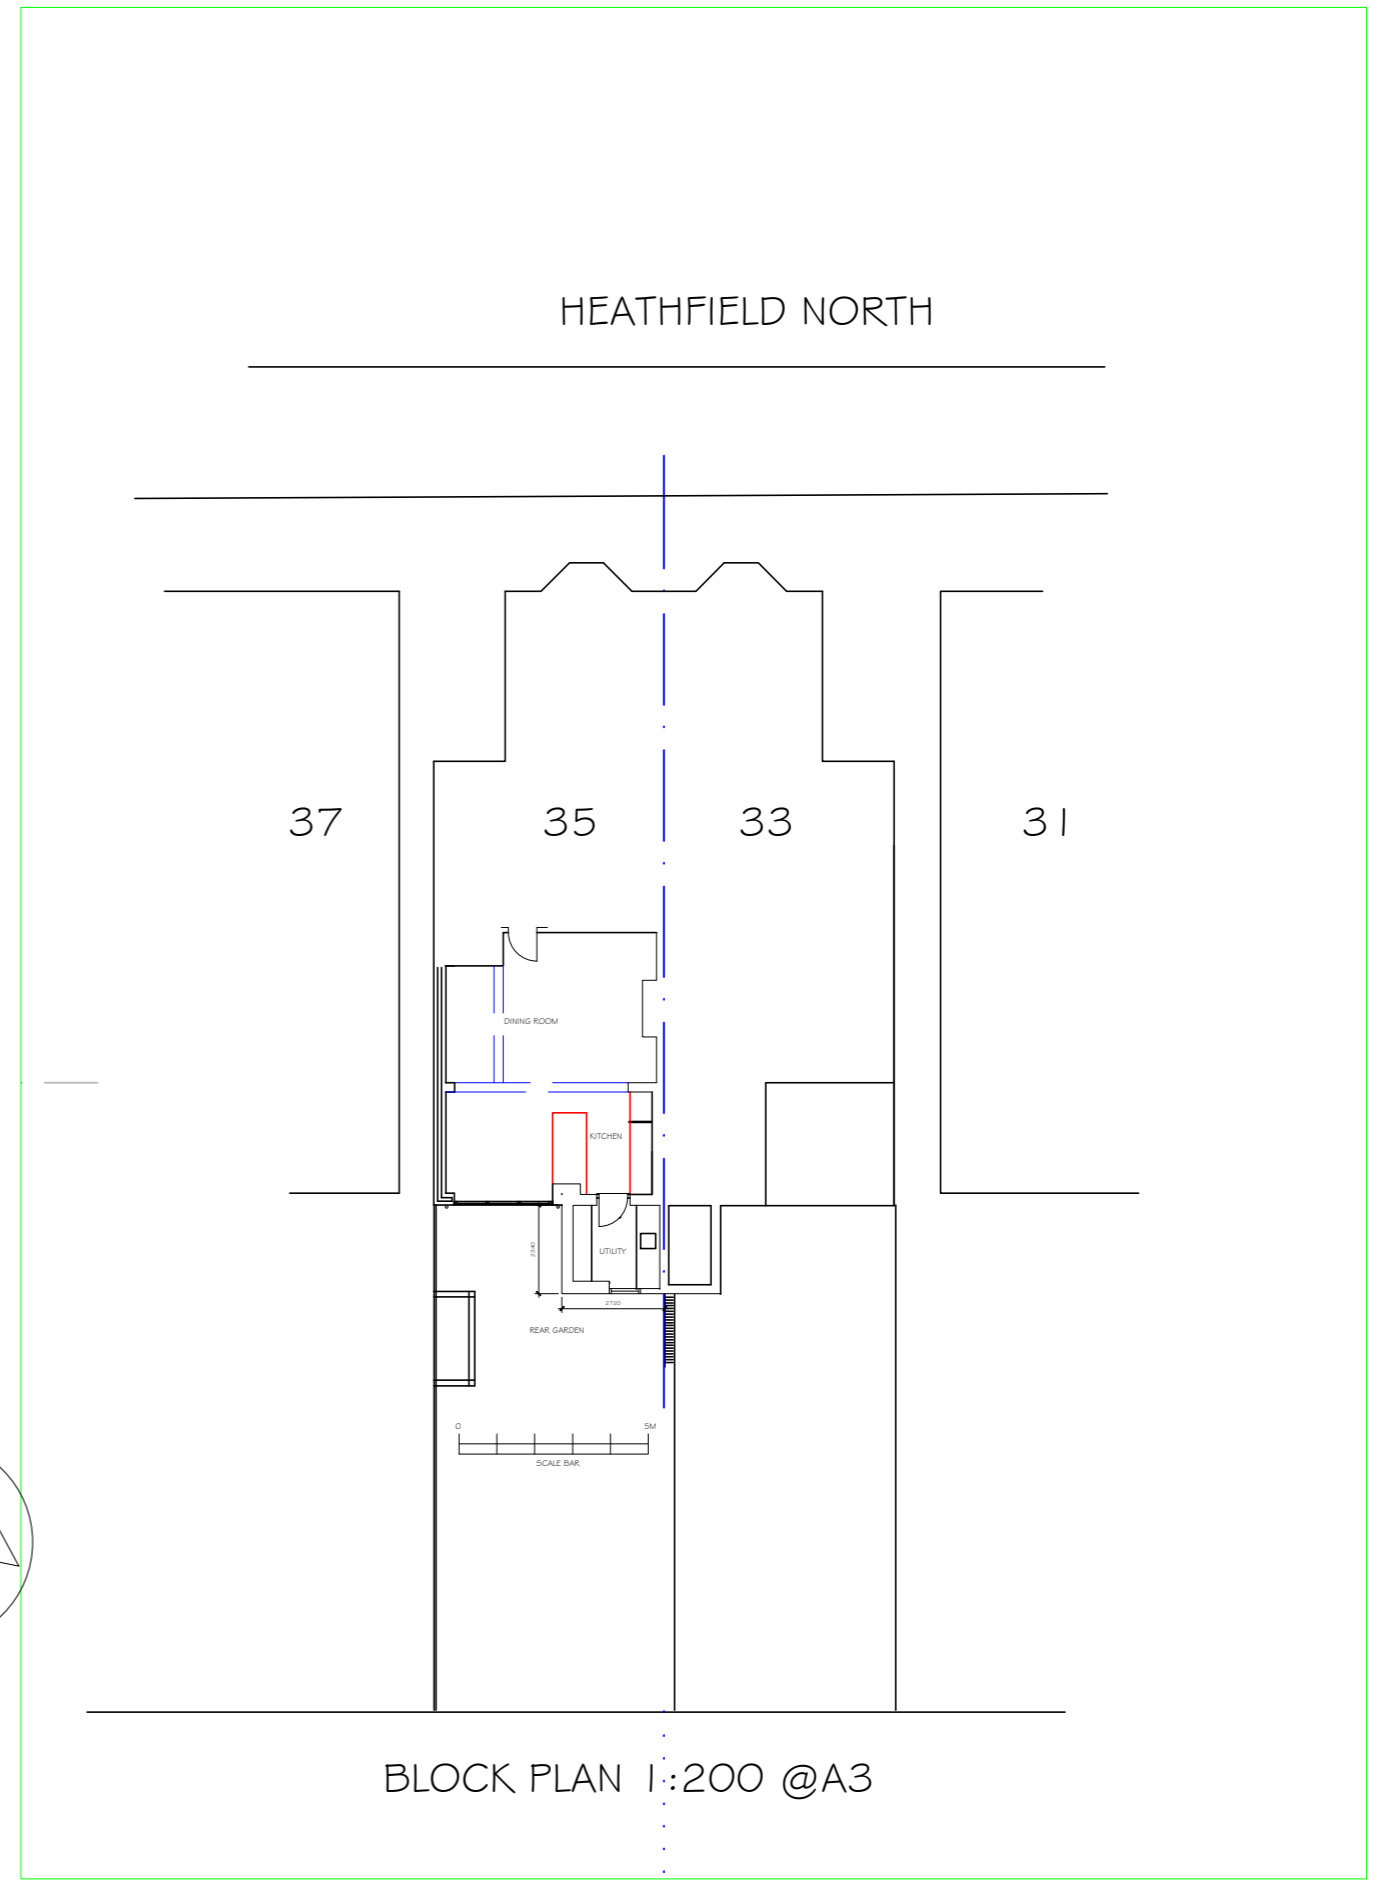


BLOCK PLAN 1:200 @A3

Date	Rev	Revisions

Drawn	LB
Checked	MA
Scale	1:50 at A3
Date	06/05/2021

Project 35 Heathfield North, Twickenham, TW2 7QN
 Proposed Rear Extension
 Drawing EXISTING PLANS

Purpose Of Issue	PLANNING
Drawing No	2388-E01
Rev	

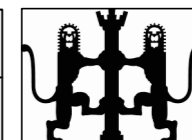

Lewis Barker & Associates
 Chartered Architects
 20 Church Street
 Twickenham TW1 3NJ
 T : 020 8617 3318
 M : 07590 074 590
 E : lewisbarker1@mac.com