




**NOTES**  
 DO NOT SCALE. WORK TO FIGURED DIMENSIONS ONLY.  
 CONTRACTOR TO CHECK ALL DIMENSIONS.  
 ALL ERRORS AND OMISSIONS TO BE REPORTED TO THE ARCHITECT.

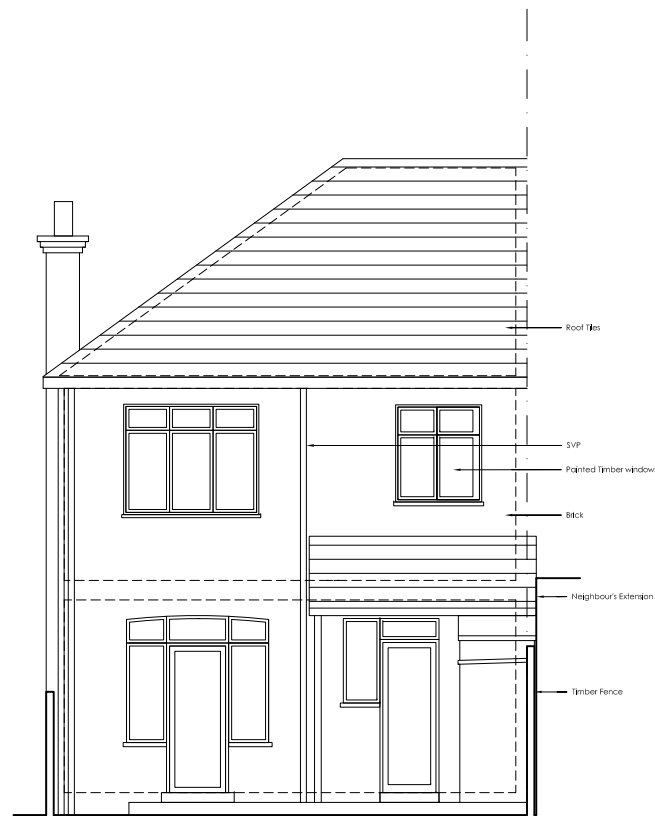


REAR ELEVATION

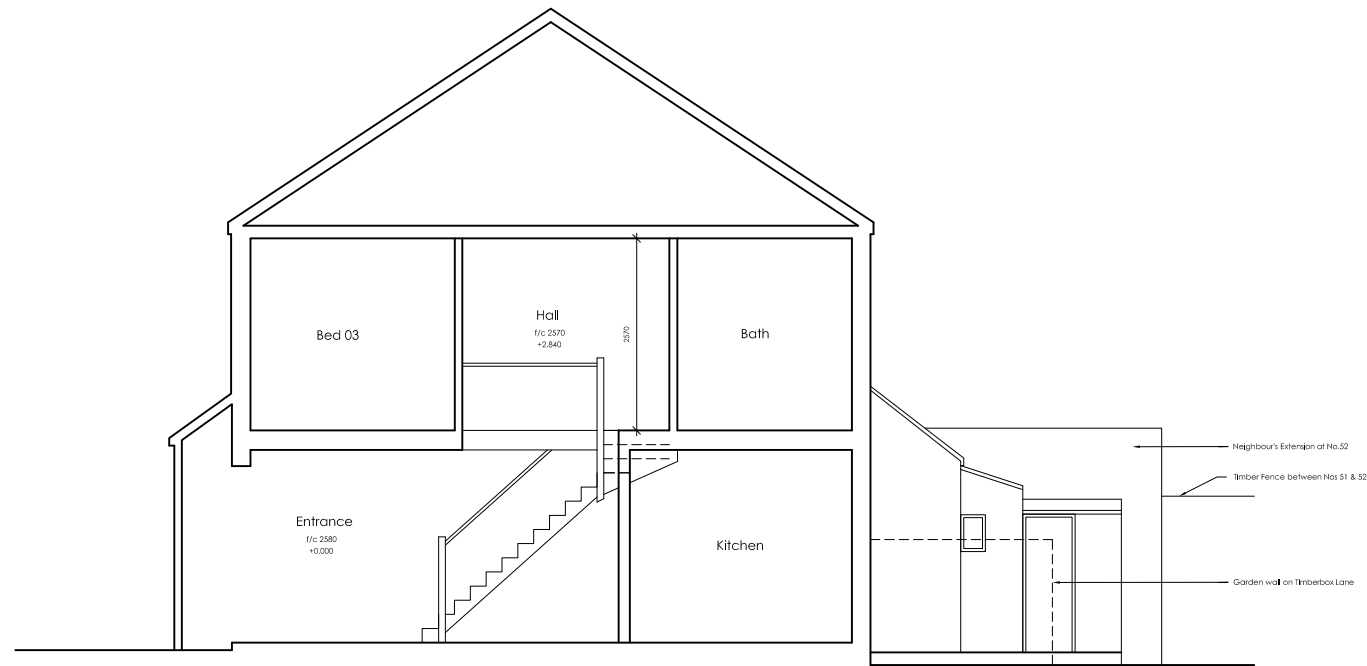

SECTION

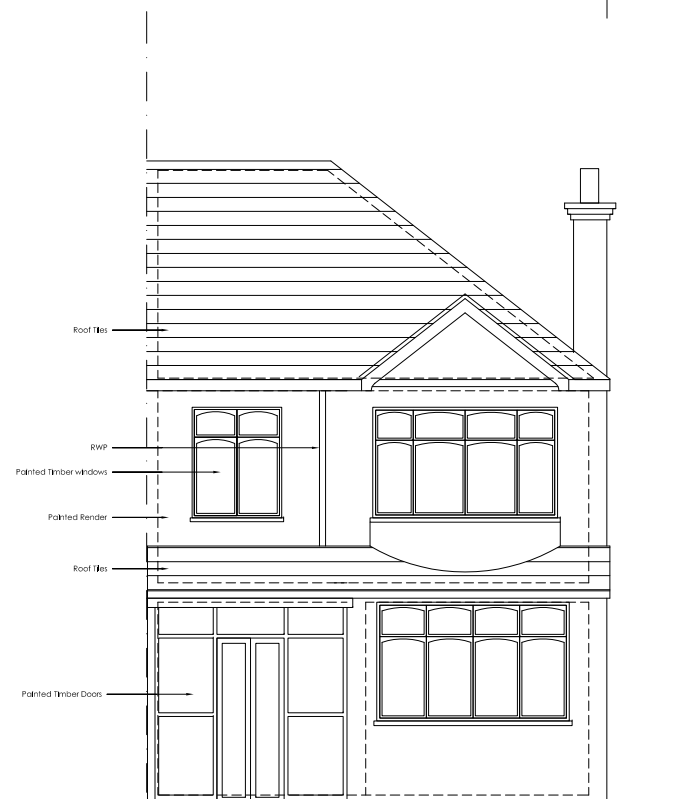


FRONT ELEVATION

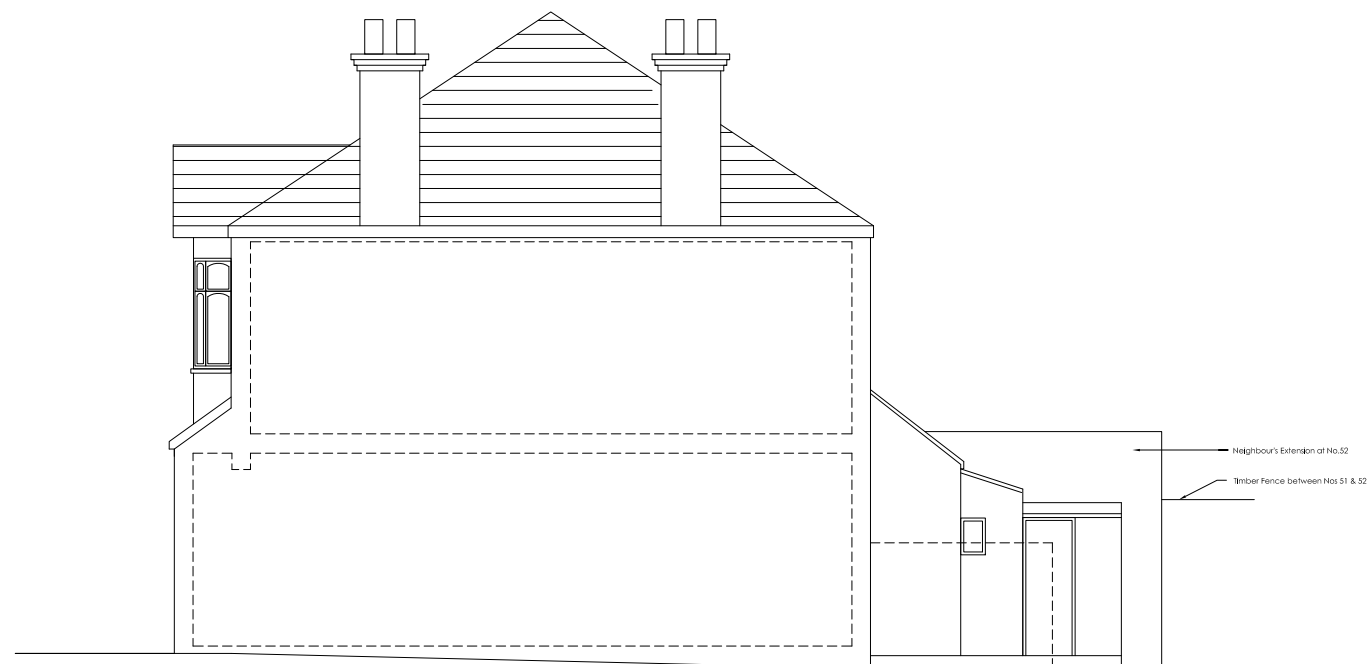

SIDE ELEVATION

Revisions

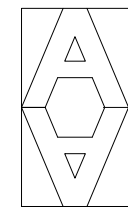

**ARTHUR ARCHITECTS**  
 RIBA Chartered Architect  
 84 Manor Grove, Richmond TW9 4QF  
 tel: 07765 956 421 fax: 020 8288 1410  
 email: design@arthur-architects.com

Project  
**Extension & Alterations**  
 51 North Worples Way, Mortlake

Title  
**Existing Elevations & Section**

Scale 1:100 @ A3	Date Aug 2020	Drawn by RA
Job Number 1003-CU	Drawing Number 001	Revision