




PROPOSED SIDE ELEVATION

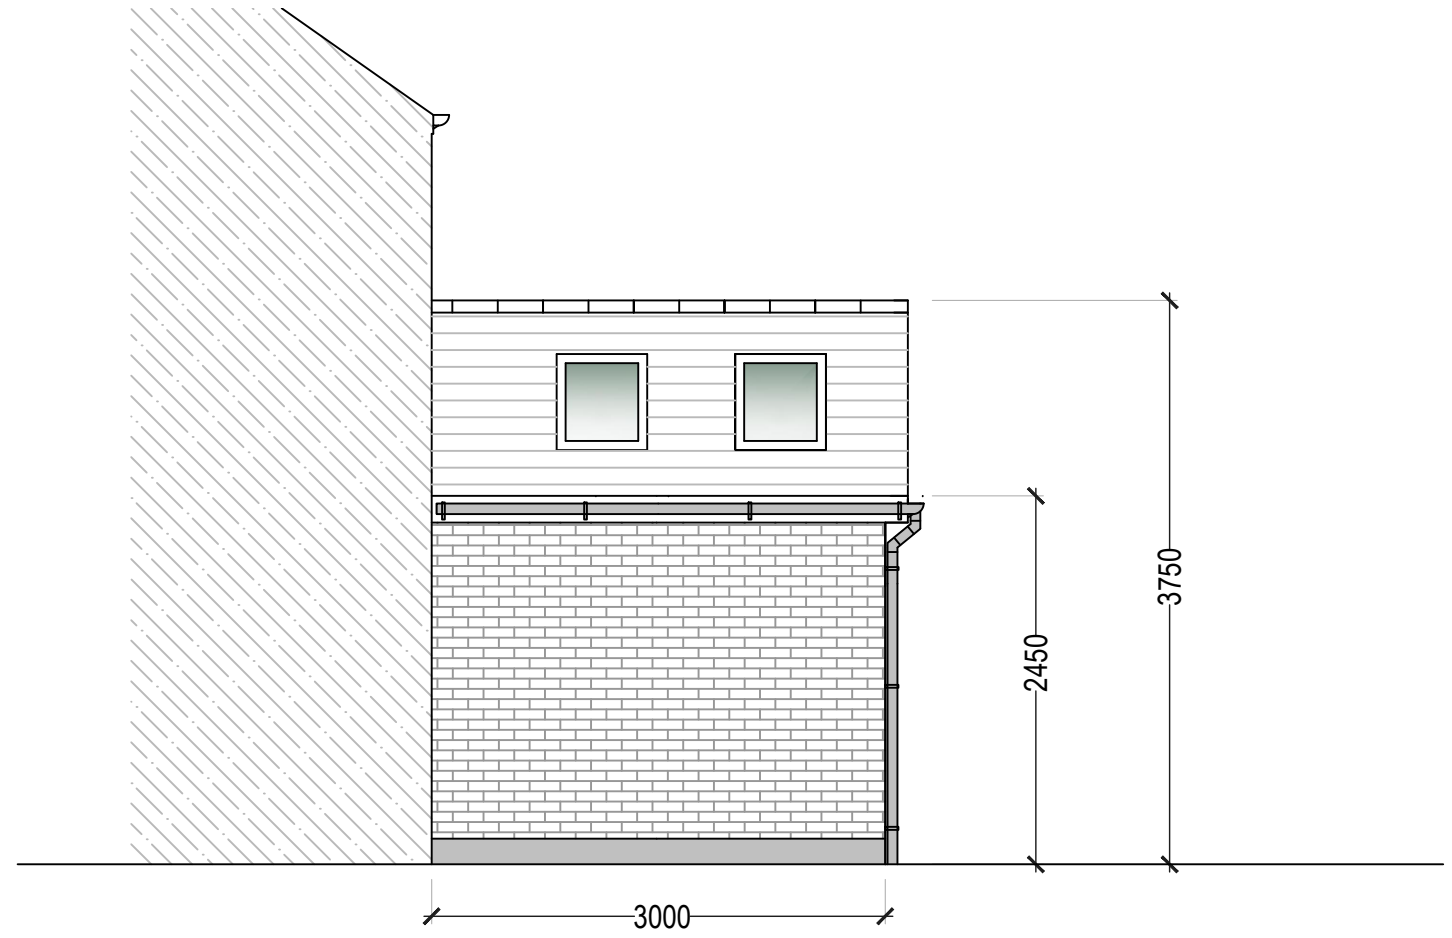

PROPOSED SIDE ELEVATION

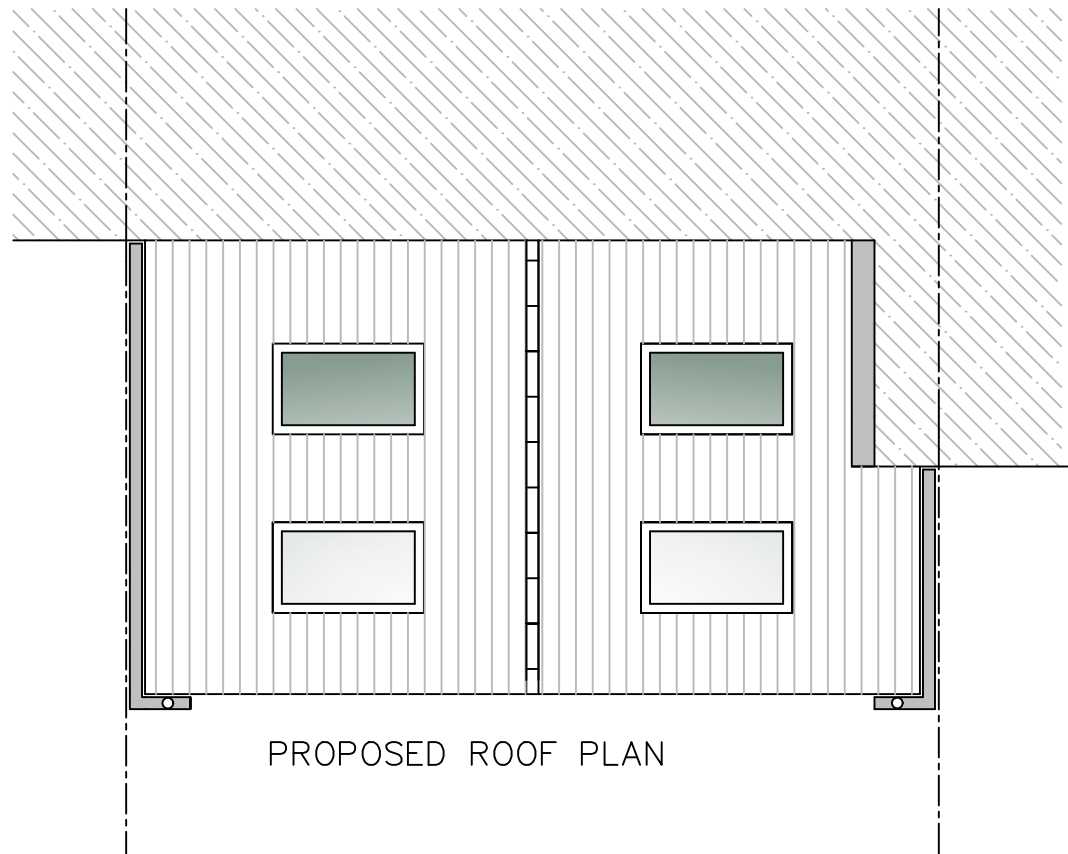

PROPOSED ROOF PLAN

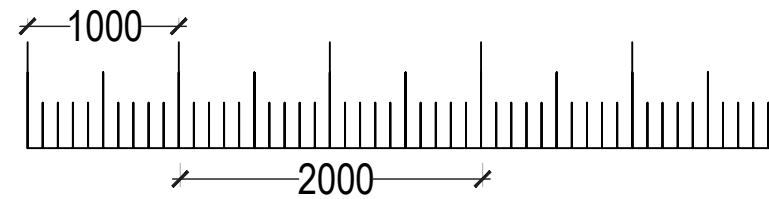

Notes:
 All dimensions are in millimetres unless otherwise noted. The Contractor is required to check all dimensions and quantities on-site as scaling off this drawing should not be considered as accurate. All materials used are to comply with the relevant Health & Safety Acts, British Standards, Building Regulations and/or Approved Documents.

Project:		Dwg No:	FO-04
11 Laurel Road Hampton, Teddington TW12 1JL			
Client:	Date :	April 2021	
Mr. F. Offer	Scale :	1:50	
	Format :	A3	
	Drawn by :	PJC	
Title:			
Proposed Side Elevations & Roof Plan			
Rev	Date	Amendments to	