



002 Existing - Rear Elevation
01 Scale 1:50 @A1

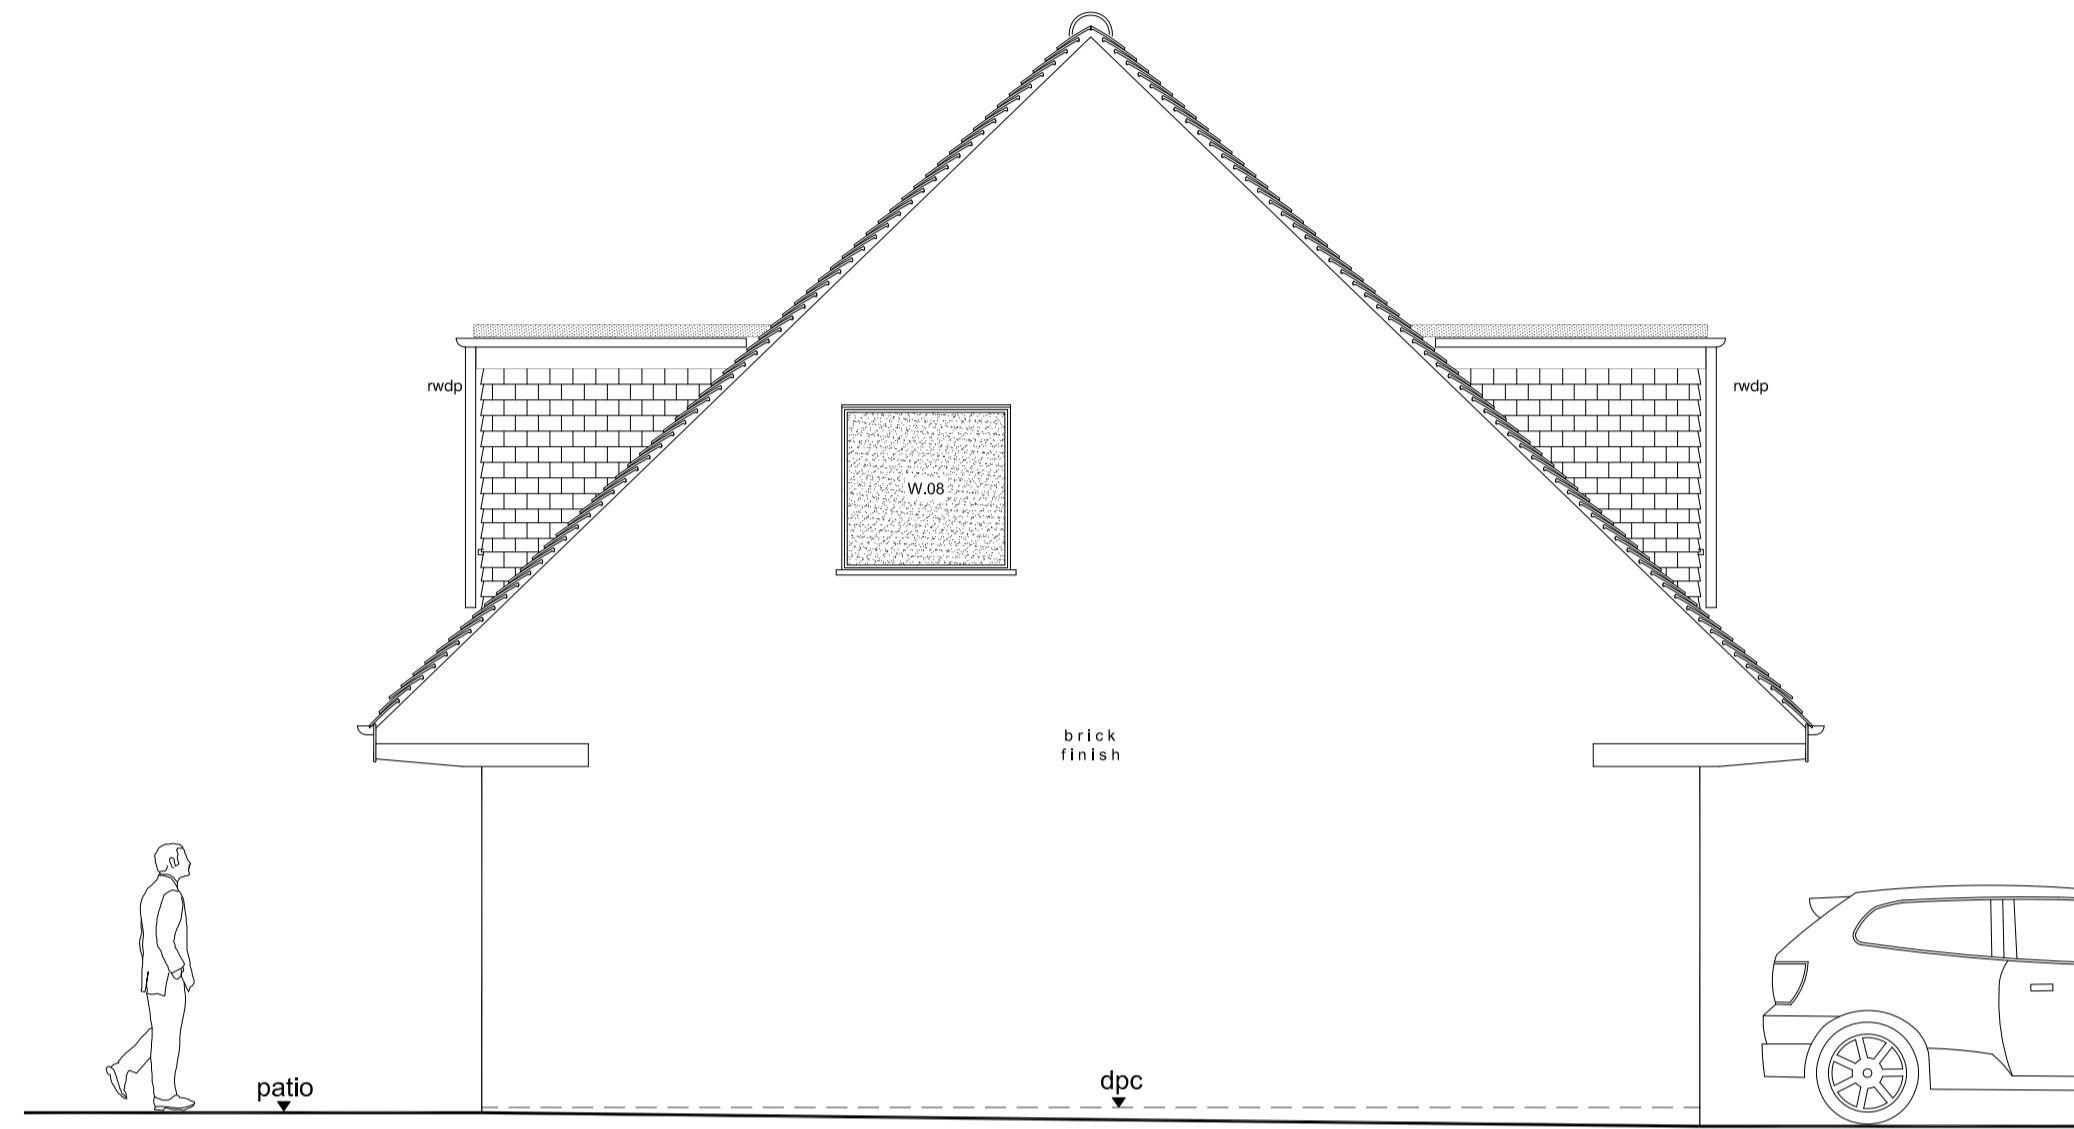

002 Existing - Side-A Elevation
02 Scale 1:50 @A1

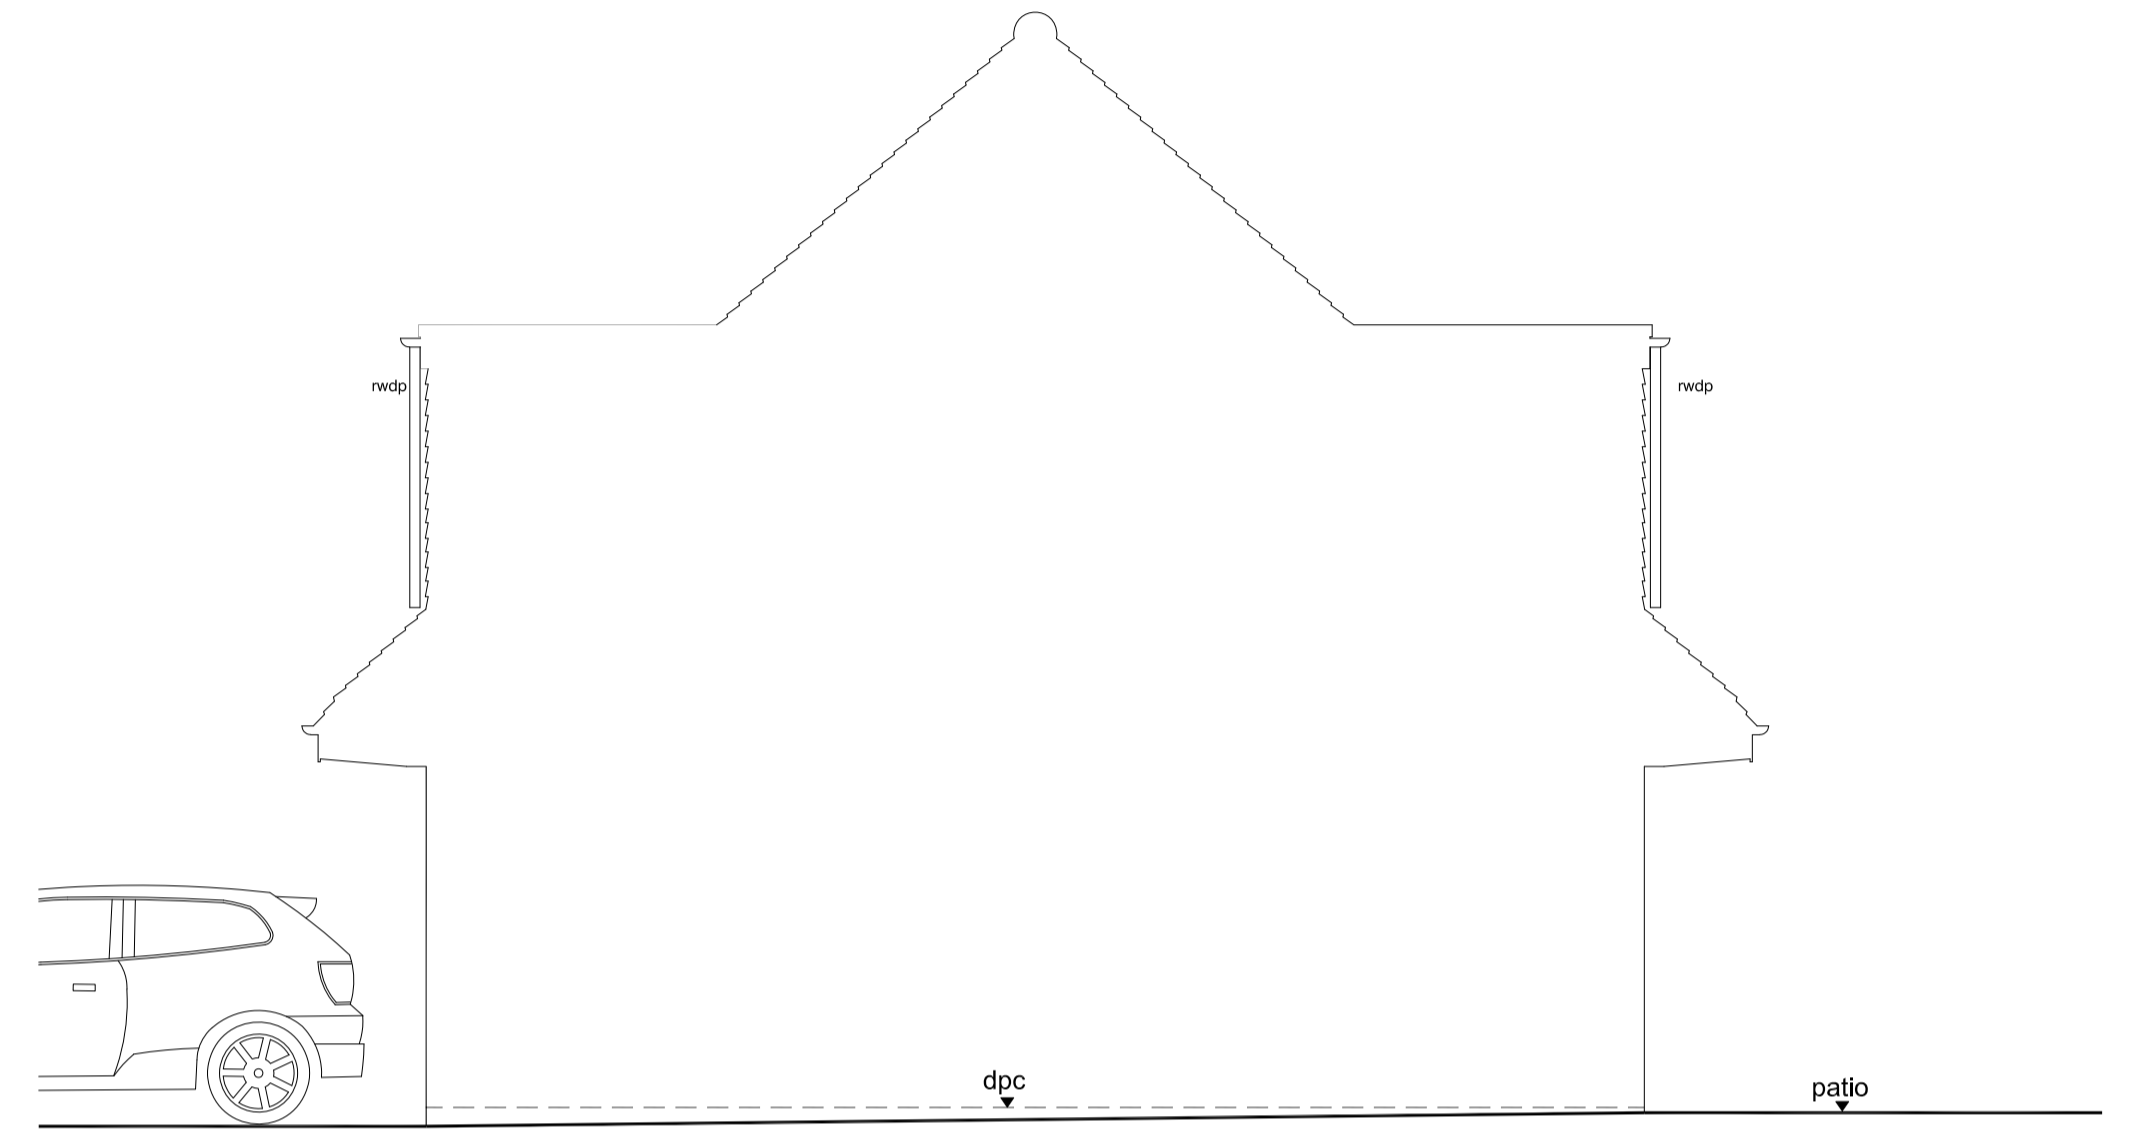

002 Existing - Side-B Elevation
02 Scale 1:50 @A1

- Drawing issued to the Local Authority for approval as part of a 'Certificate Of Lawfulness' application. 10/05/21

rev	description	date

Registered Office:
Heathview
35 New Haw Road
New Haw
Surrey
KT15 2BZ
Tel:
01932 853755 / 07983 592875
Email:
info@dhsdesignandbuild.co.uk



Client: Mr & Mrs N Keene
Site: 66 Rectory Grove
Address: Hampton
Middlesex
TW12 1EE

Project:
Erection of a single storey extension to the rear of the existing semi-detached dwelling.

Drawing Title:
Existing elevations.

Drawing Status. Planning	DHD Project Ref. DHD/21/540
Scale. 1:50 @ A1	Drawing No. 002
Date. April 2021	Rev. -