




003 Proposed - Ground Floor Plan
01 Scale 1:50 @A1

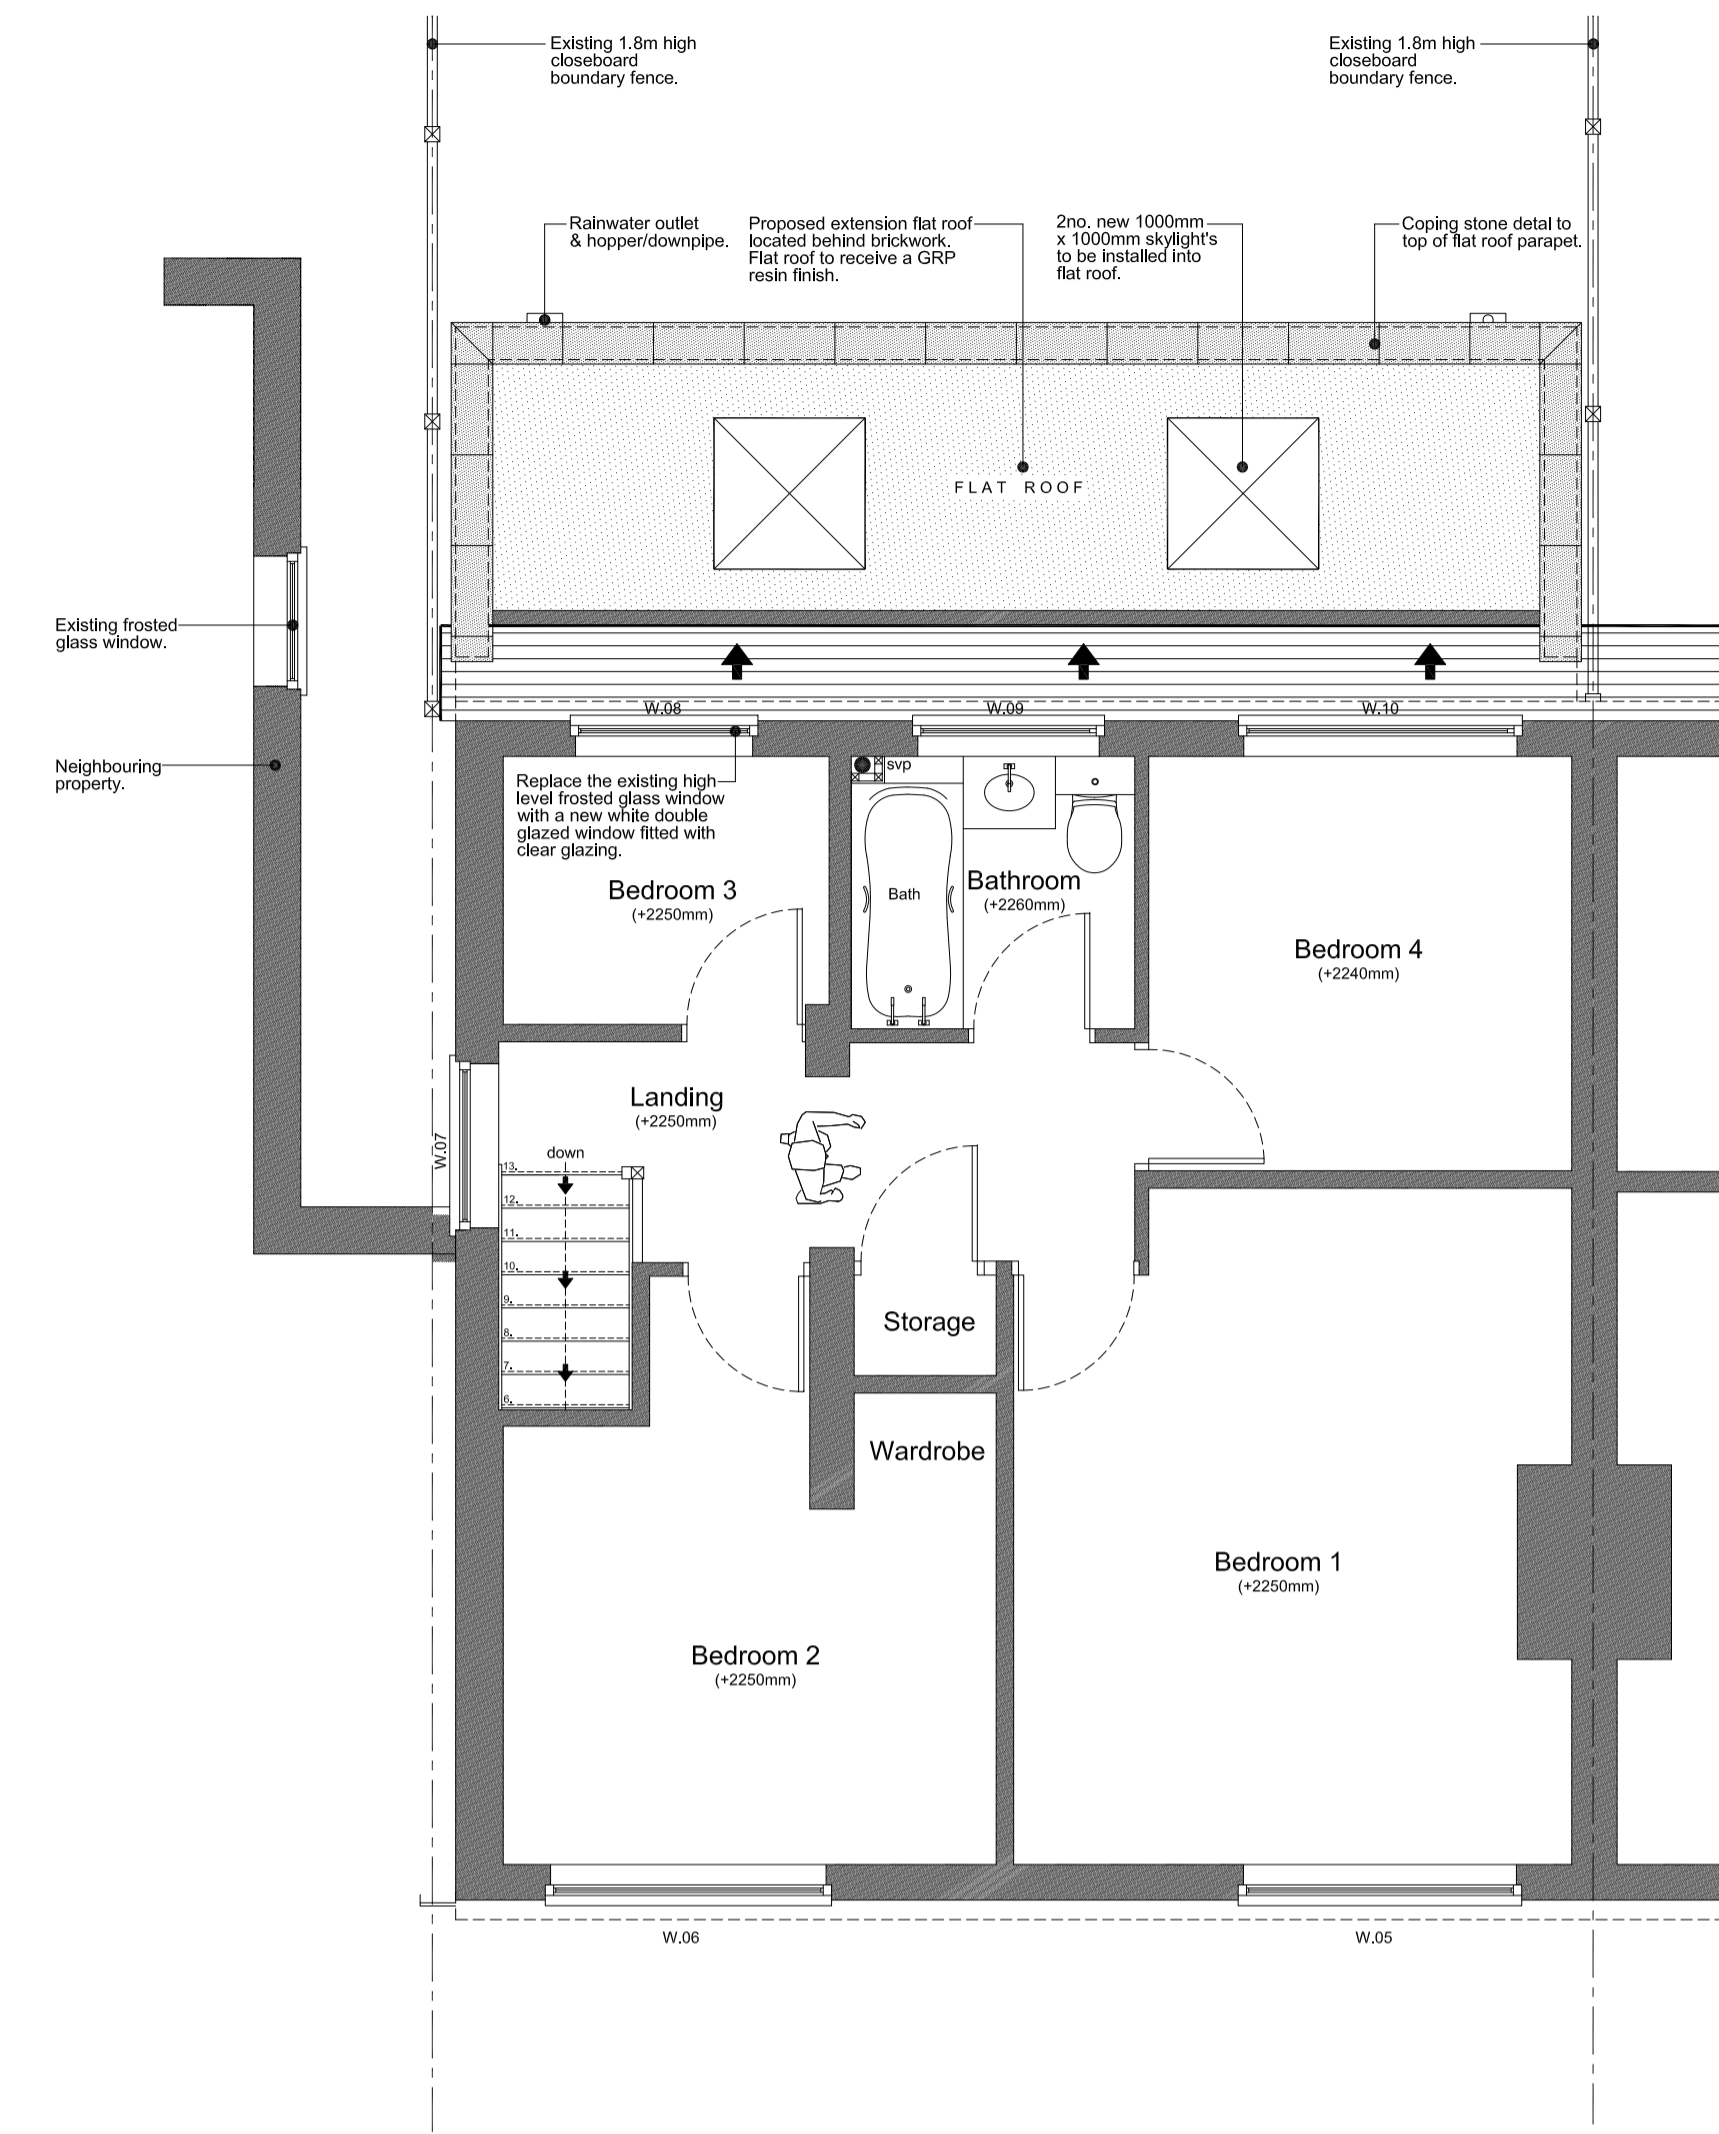

003 Proposed - First Floor Plan
02 Scale 1:50 @A1

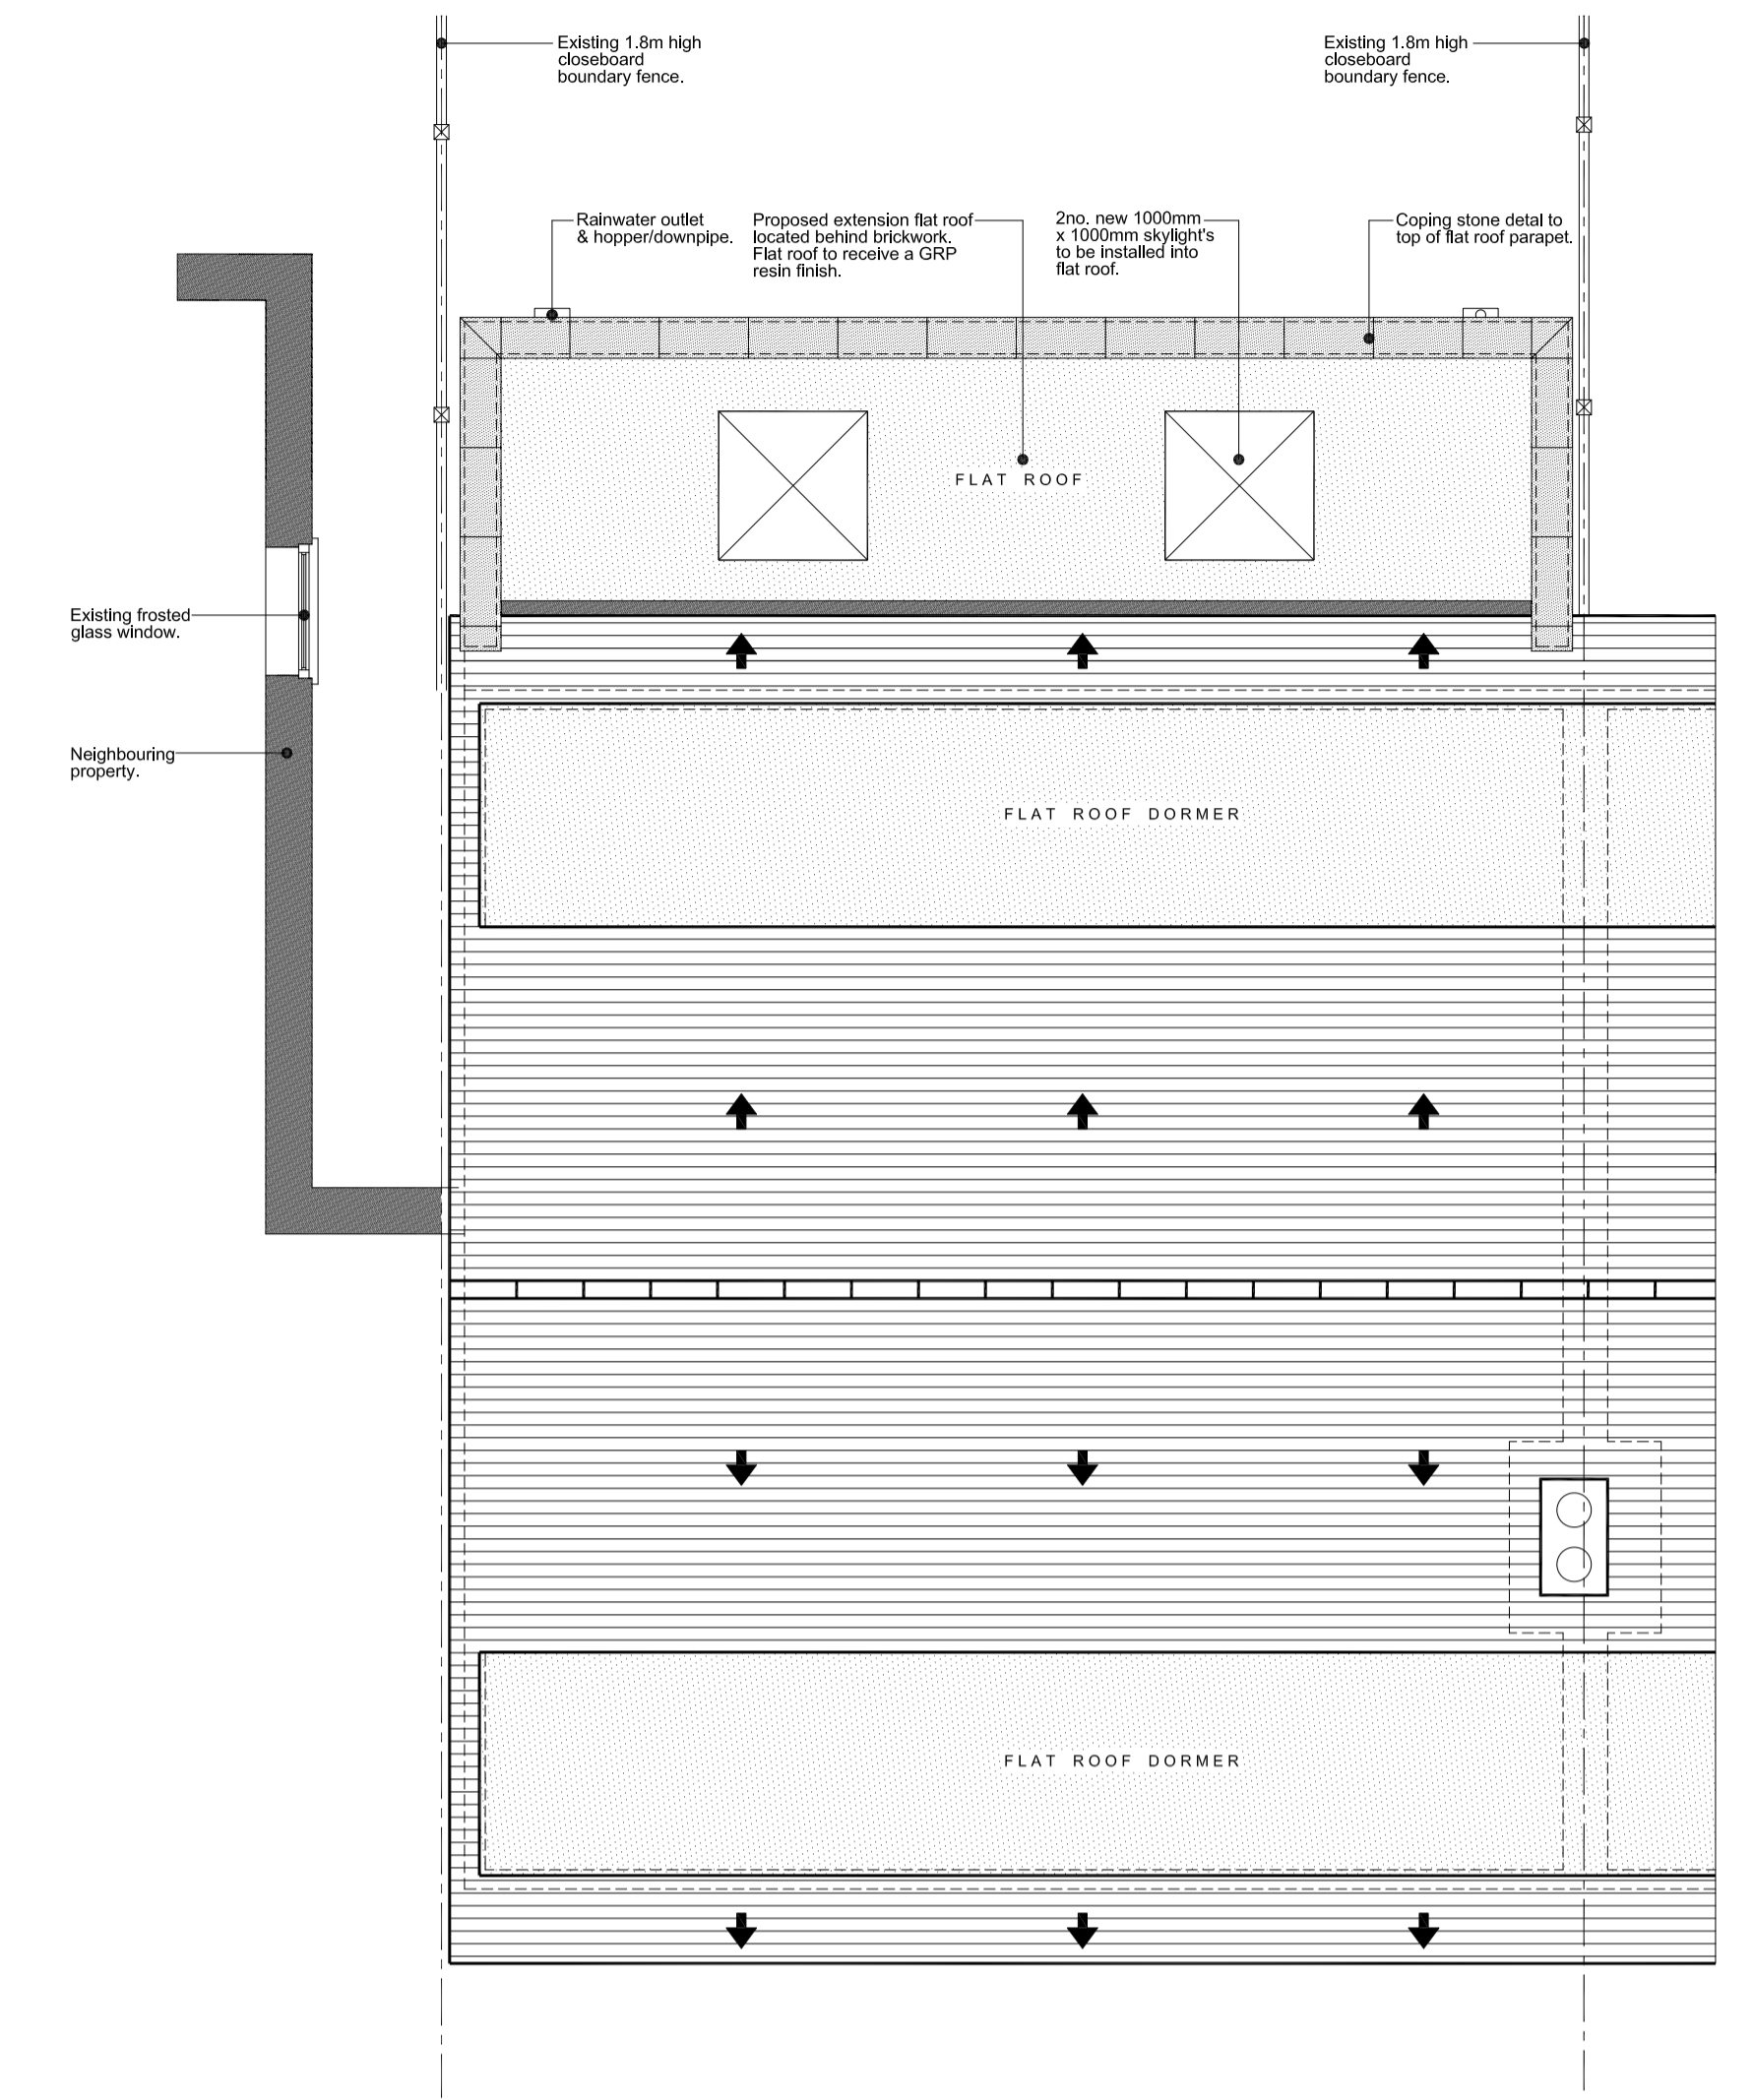

003 Proposed - Roof Plan
03 Scale 1:50 @A1

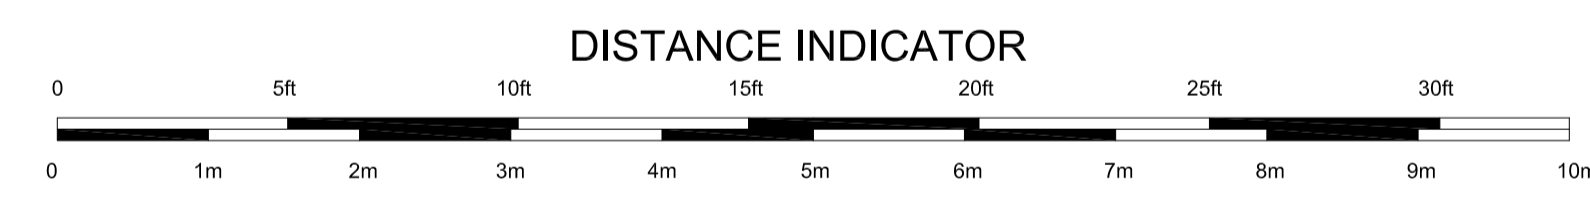

rev	description	date
-	Drawing issued to the Local Authority for approval as part of a 'Certificate Of Lawfulness' application.	10/05/21

Registered Office:
Heathview
35 New Haw Road
New Haw
Surrey
KT15 2BZ
Tel:
01932 853755 / 07983 592875
Email:
info@dhsdesignandbuild.co.uk



Client: Mr & Mrs N Keene
Site Address: 66 Rectory Grove
Hampton
Middlesex
TW12 1EE

Project:
Erection of a single storey extension to the rear of the existing semi-detached dwelling.

Drawing Title: Proposed ground floor, first floor & roof plans.	
Drawing Status: Planning	DHD Project Ref. DHD/21/540
Scale: 1:50 @ A1	Drawing No. 003
Date: April 2021	Rev. -