


WEST ELEVATION
MORELANDS ENGINE HOUSE

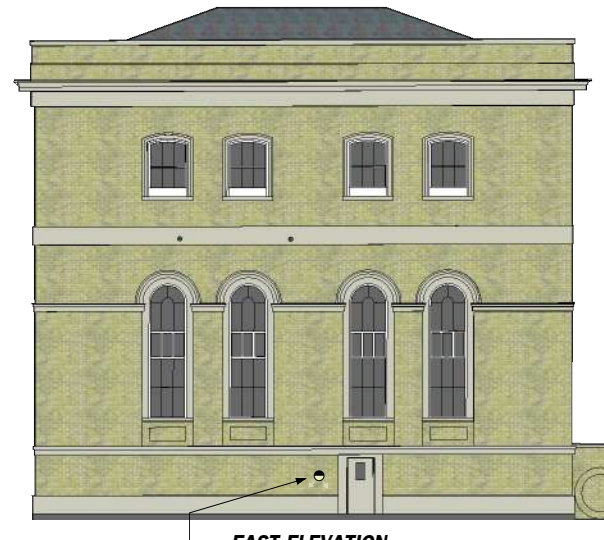

EAST ELEVATION
BEAM HOUSE


Morelands Buildings Elevations

Scale: 1:250 on A3

Date: 28/02/13 Drawn: Belu Status: Proposal

Project: THE MORELANDS & RIVERDALE BUILDINGS, HAMPTON

Client: Blackbottle Ltd

 

DENOTES LIGHTING DIRECTION

Drawing ref:

MP13

