



1021

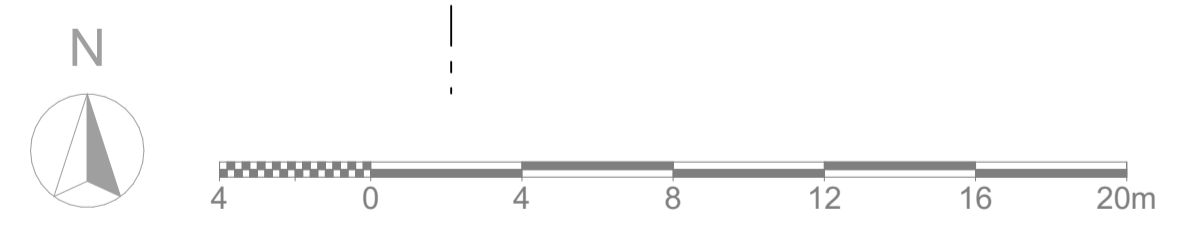

NOTES

1. This drawing remains the copyright of Chapman Architects. Do not copy, transfer or re-assign this drawing in digital or hardcopy format to a third party without written consent of Chapman Architects.
2. Do not scale from drawings. Only use stated dimensions. Check all dimensions on site and please report any discrepancies to architect.
3. Drawings to be read in conjunction with other consultant's drawings and specifications.

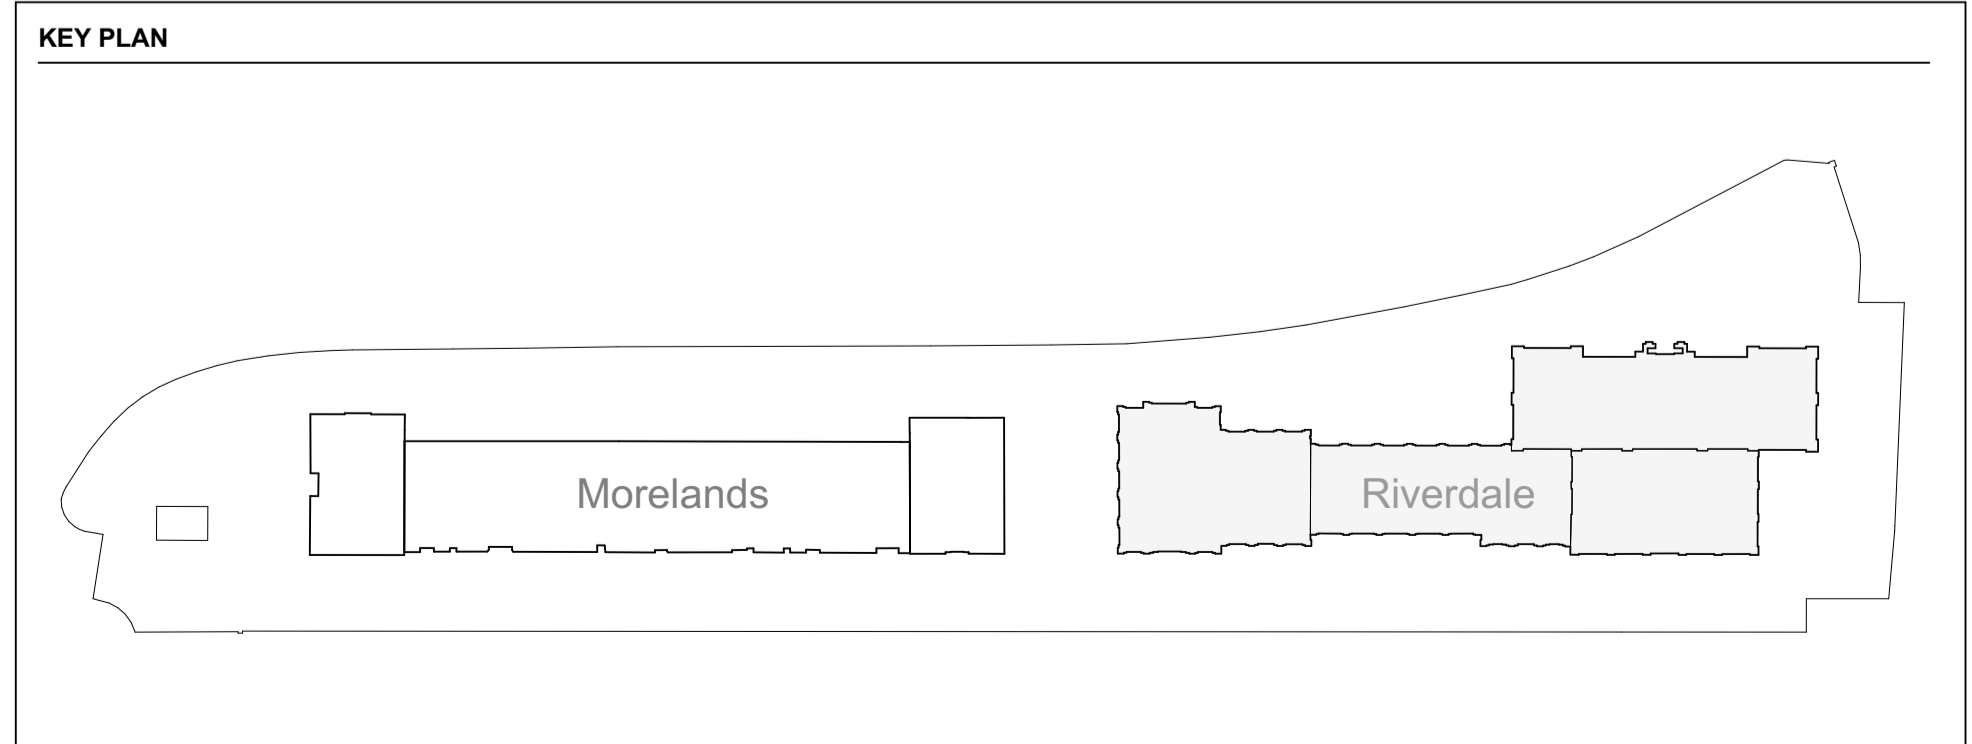

KEY

P01	Planning Issue	JW	HB	10.05.21
rev	description	drawn	checked	date

Morelands & Riverdale Hampton

Proposed Site Plan 2 of 2

project ref	scale(s)	original paper size				
2101	1:200	A1				
name :						
project	originator	volume	level	type	role	number
MR L D S - CA - 00 - 00 - DR - A - 1022						
status : suitability description :						
D5 SUITABLE FOR PLANNING						
revision : revision description :						
P01 PRELIMINARY						

CHAPMAN ARCHITECTS
T: 020 7631 5320 E: mail@chapmanarchitects.co.uk