




NOTES:  
- DO NOT SCALE OFF THIS DRAWING

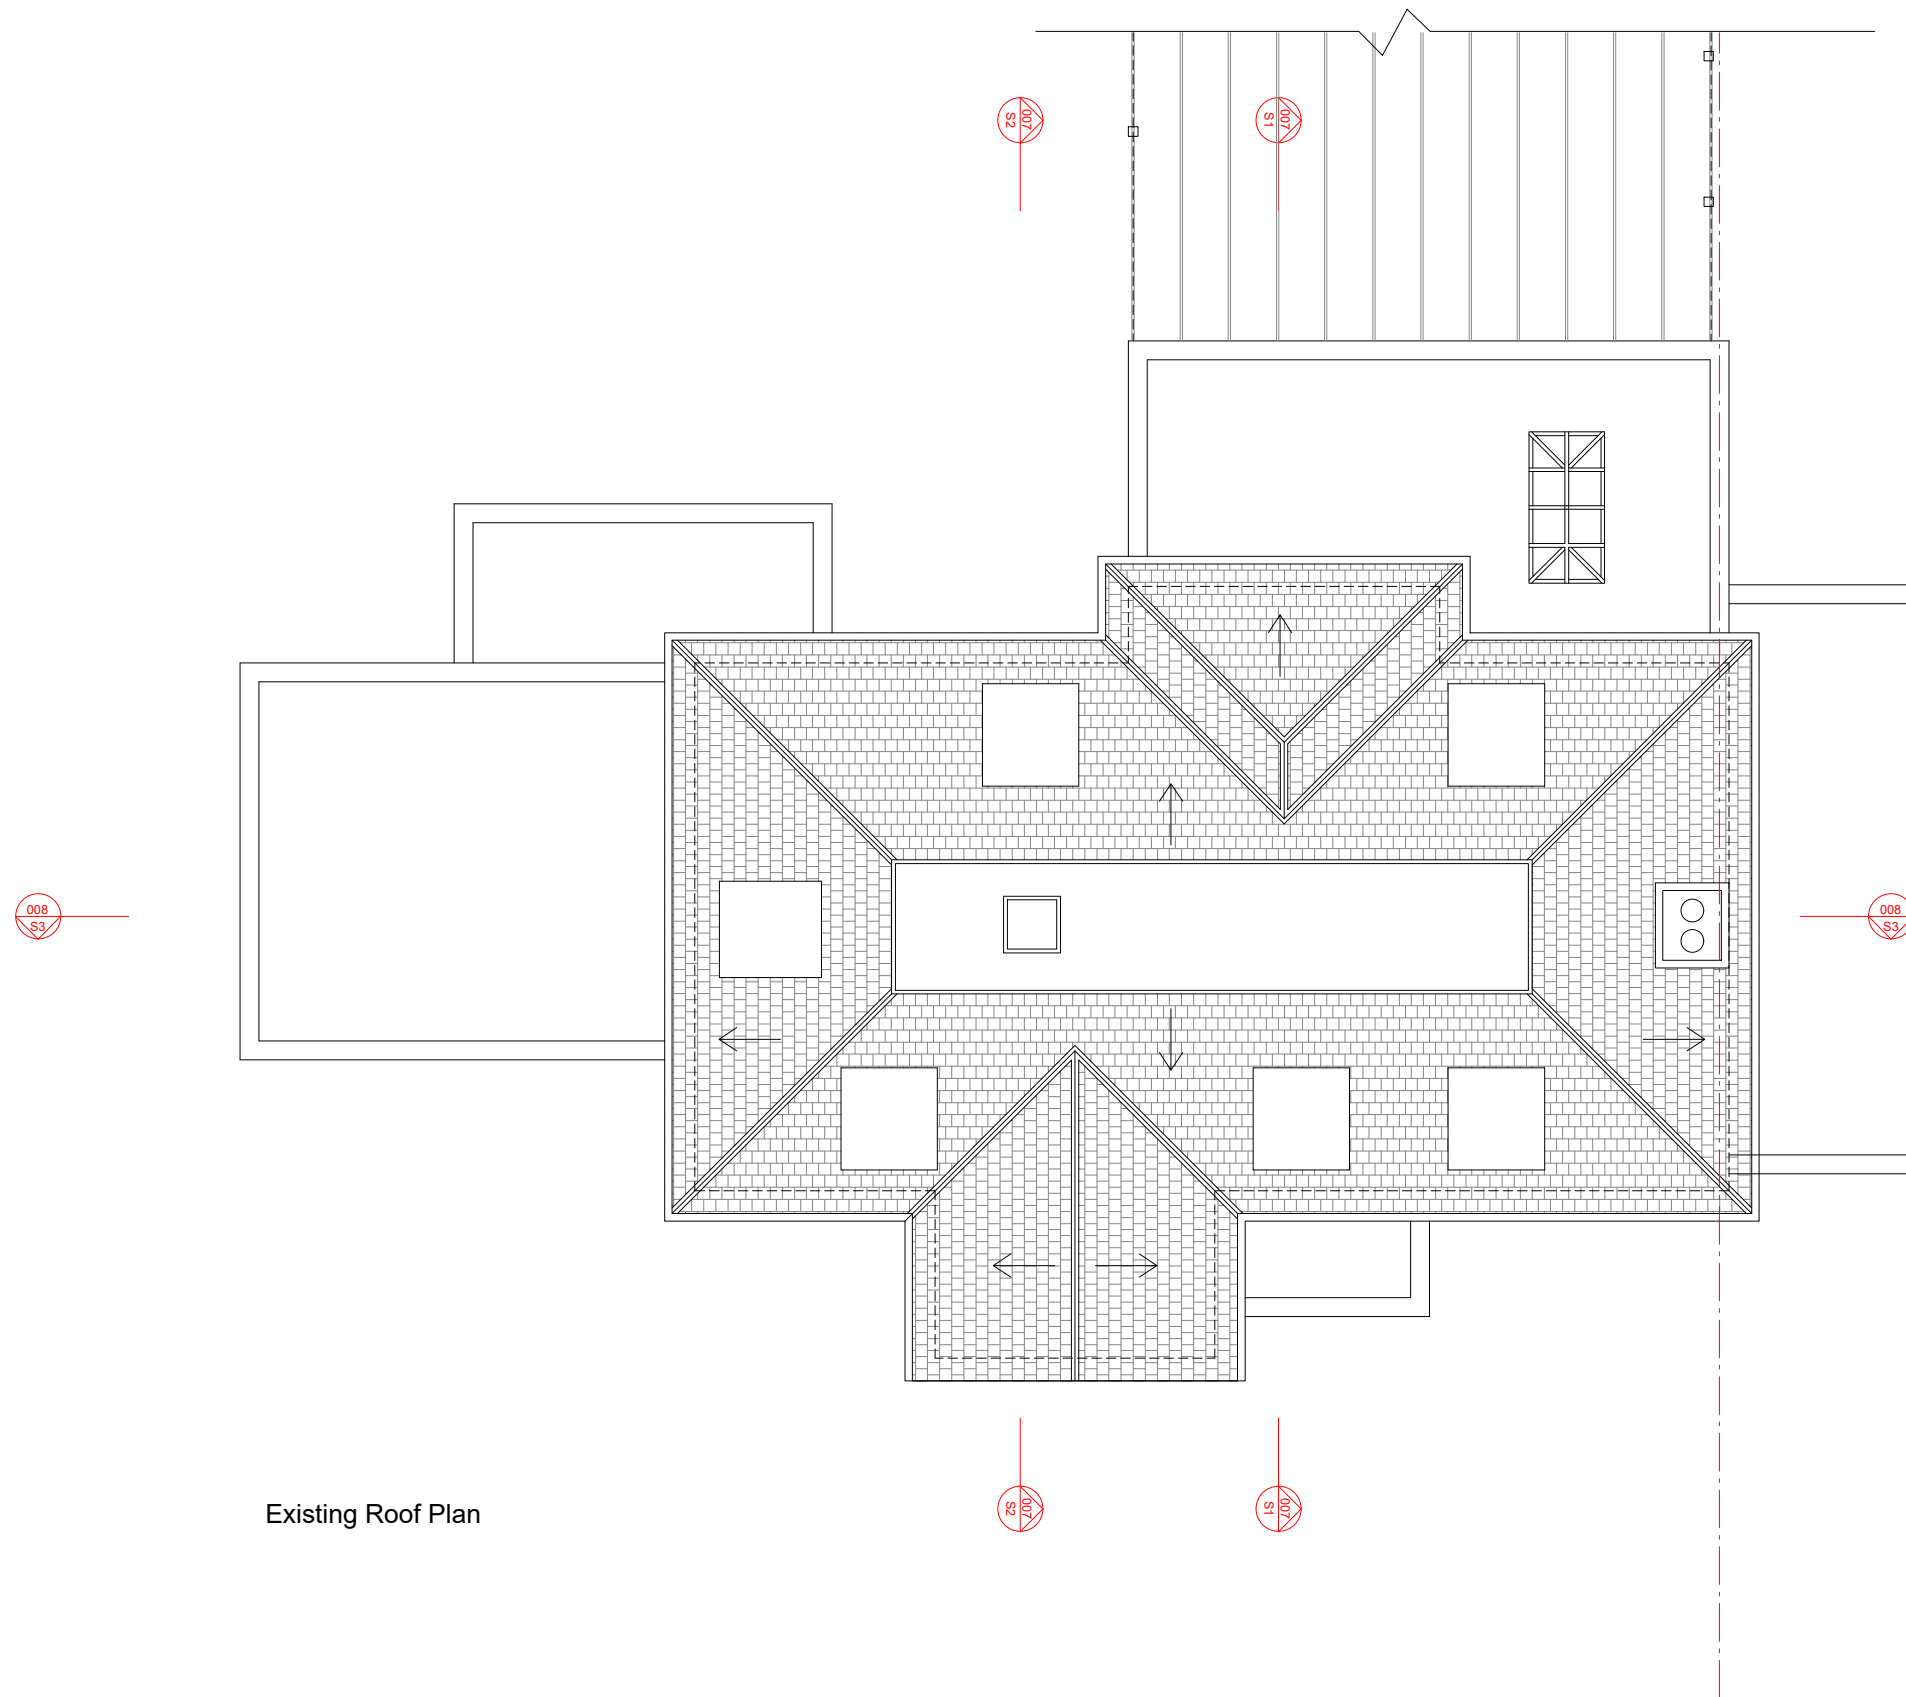


Existing Roof Plan

 

- Revisions:
- 06.03.20 FIRST ISSUE
  - 22.09.20 - Rev. A - Drawings issued to planning

 

LOCATION 20 Chalmers Way Richmond TW1 1QG		CLIENT Sarah Lancashire		DRAWN BY NA		DRAWING TITLE Existing Roof Plan		JOB No 2425		SIZE A3		 50degrees.co.uk
JOB DESCRIPTION First floor rear/front facing extension garage conversion, internal alterations and rear facing kitchen extension.		SCALE 1:100 @ A3		STATUS Planning		CHECKED BY TB/LB		DRAWING No 005		REV A		