



NOTES:
- DO NOT SCALE OFF THIS DRAWING



Site Block Plan
Scale 1:1250

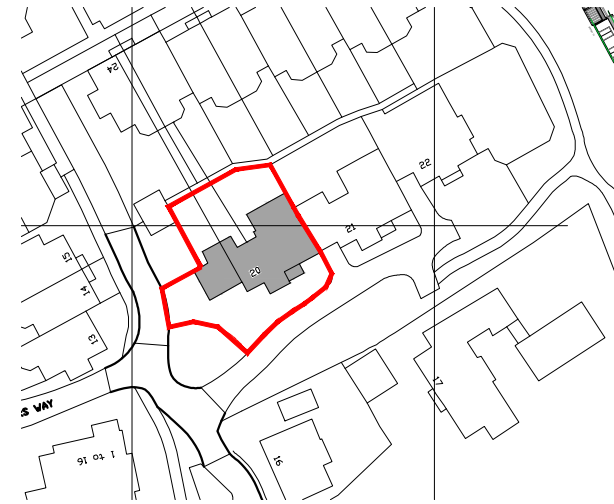

Site Location Plan
Scale 1:500

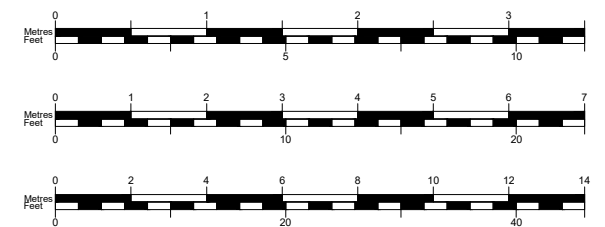

Revisions:
- 22.09.20 - Drawings issued to planning



LOCATION 20 Chalmers Way Richmond TW1 1QG	CLIENT Sarah Lancashire	DRAWN BY NA	DRAWING TITLE Site Plans	JOB No 2425	SIZE A3	 50degrees.co.uk
JOB DESCRIPTION First floor rear/front facing extension garage conversion, internal alterations and rear facing kitchen extension.	SCALE TBC @ A3	STATUS Planning	CHECKED BY TB/LB	DRAWING No 001	REV	