

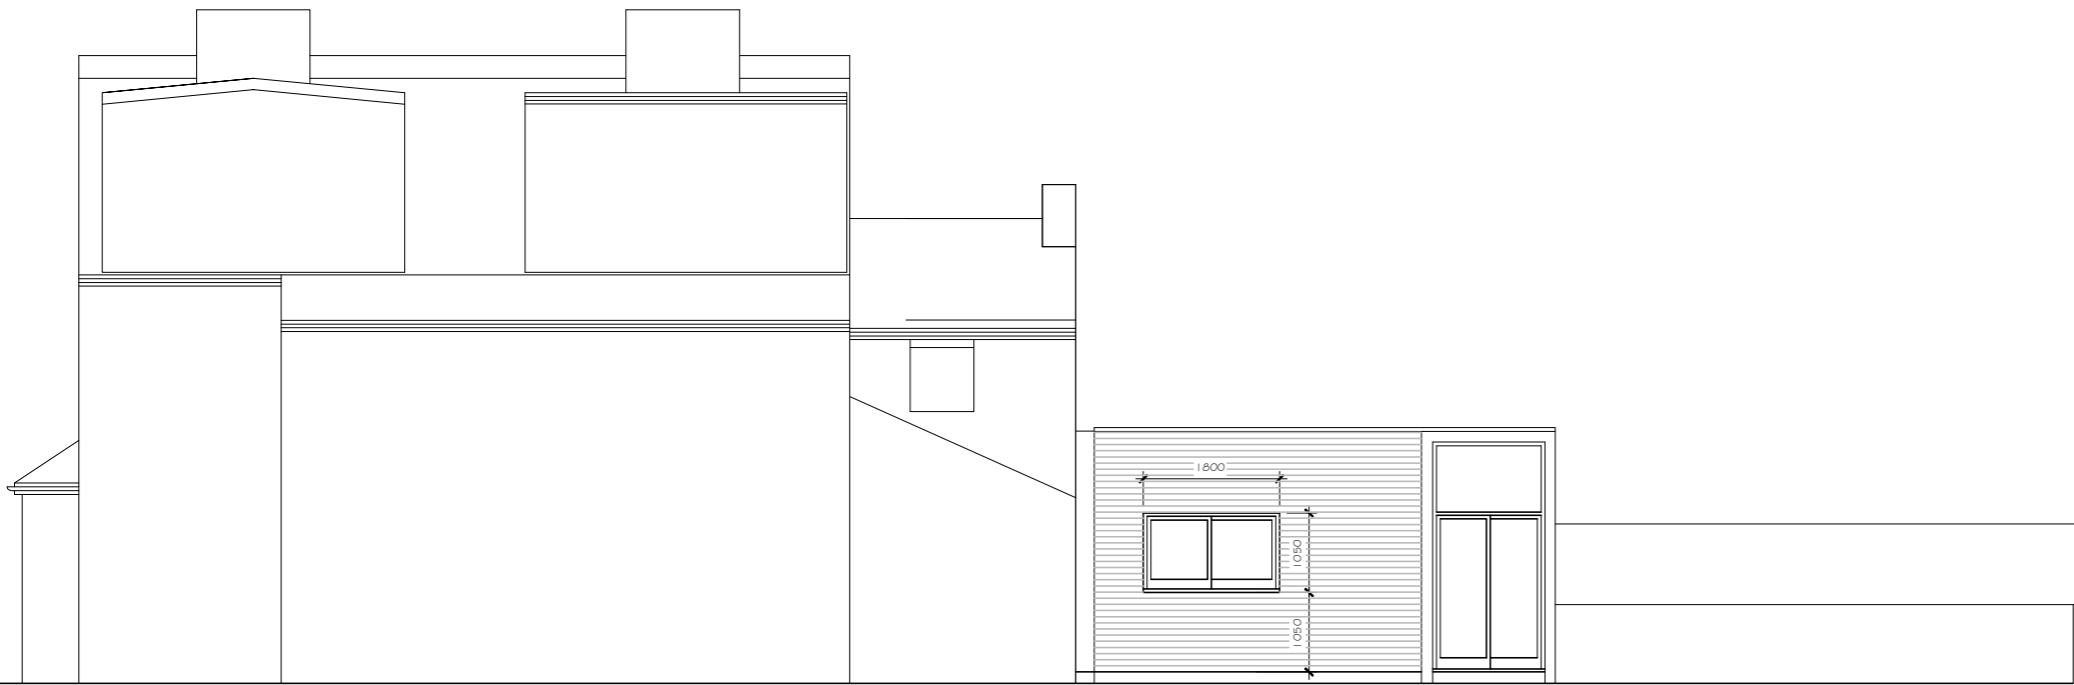


SIDE ELEVATION (EAST) AS SEEN FROM NEIGHBOURING HOUSE

 

SIDE ELEVATION (WEST)

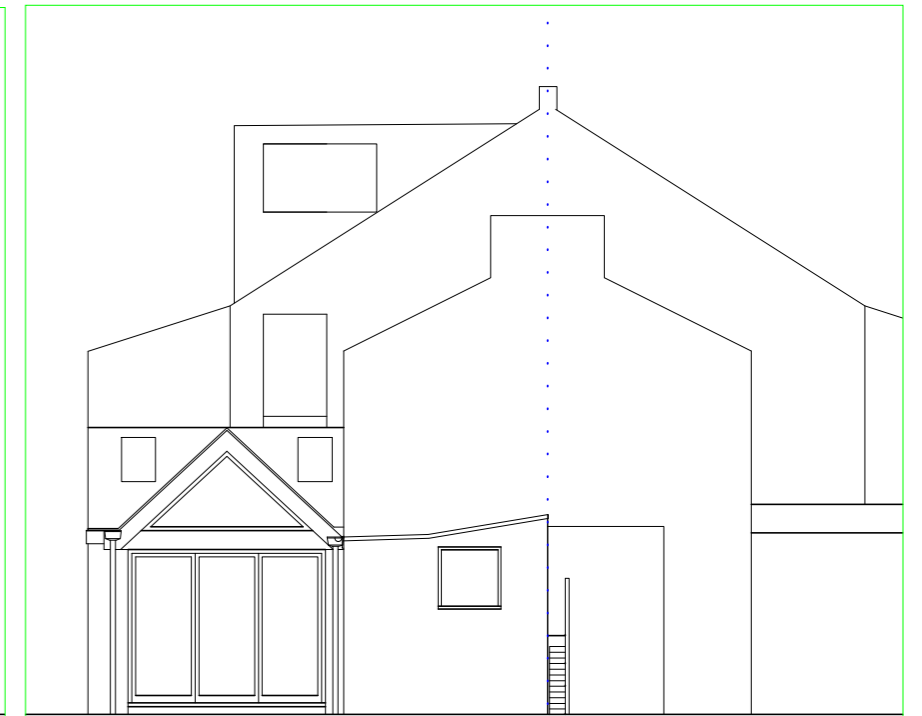


REAR ELEVATION (SOUTH)

12.5.21	A	ELEVATIONS REDRAWN TO SHOW FULL ELEVATION
Date	Rev	Revisions

Drawn	LB
Checked	MA
Scale	1:50 at A3
Date	06/05/2021

Project **35 Heathfield North, Twickenham TW2 7QN**
Proposed Rear Extension
 Drawing **PROPOSED ELEVATIONS**

Purpose Of Issue	PLANNING
Drawing No	2388-P02
Rev	A

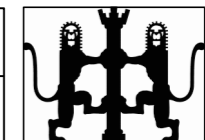

Lewis Barker & Associates
 Chartered Architects
 20 Church Street
 Twickenham TW1 3NJ
 T : 020 8617 3318
 M : 07590 074 590
 E : lewisbarker1@mac.com