



Disclaimer: Do not scale from this drawing.  
Check all dimensions on site before fabrication or setting out. This document is copyright and may not be reproduced without permission of the owner.

Notes:


Rev:	Description:	Date:	Dwn:	Chk:	Iss:
0	Lawful Development Certificate	13.05.21	CF	AJ	AJ

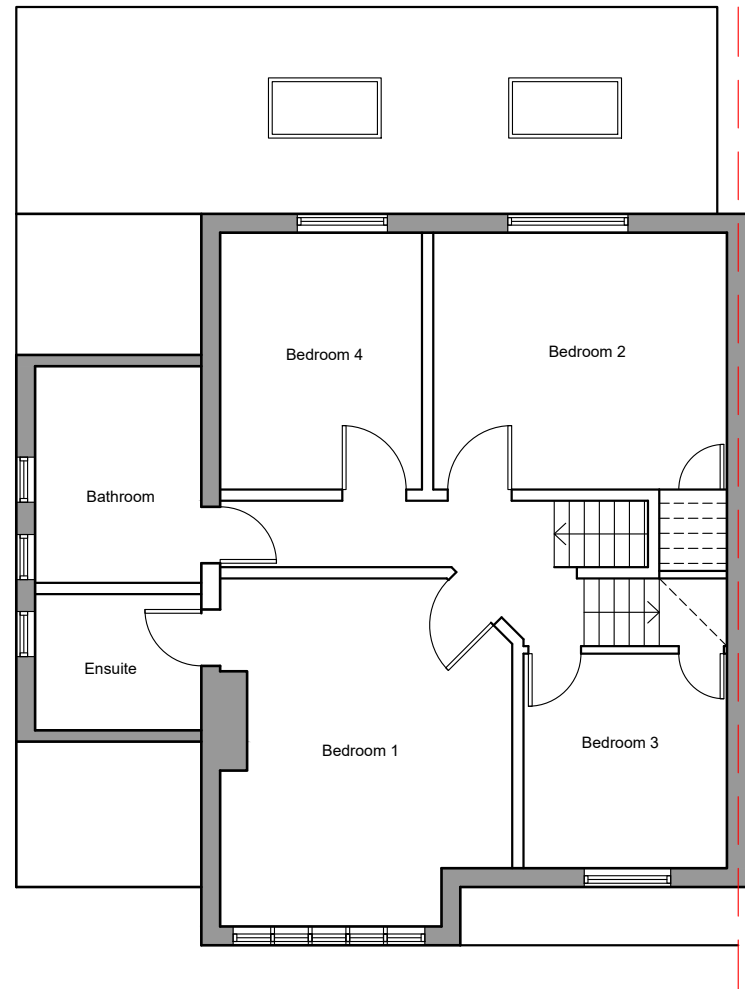

Proposed First Floor Plan

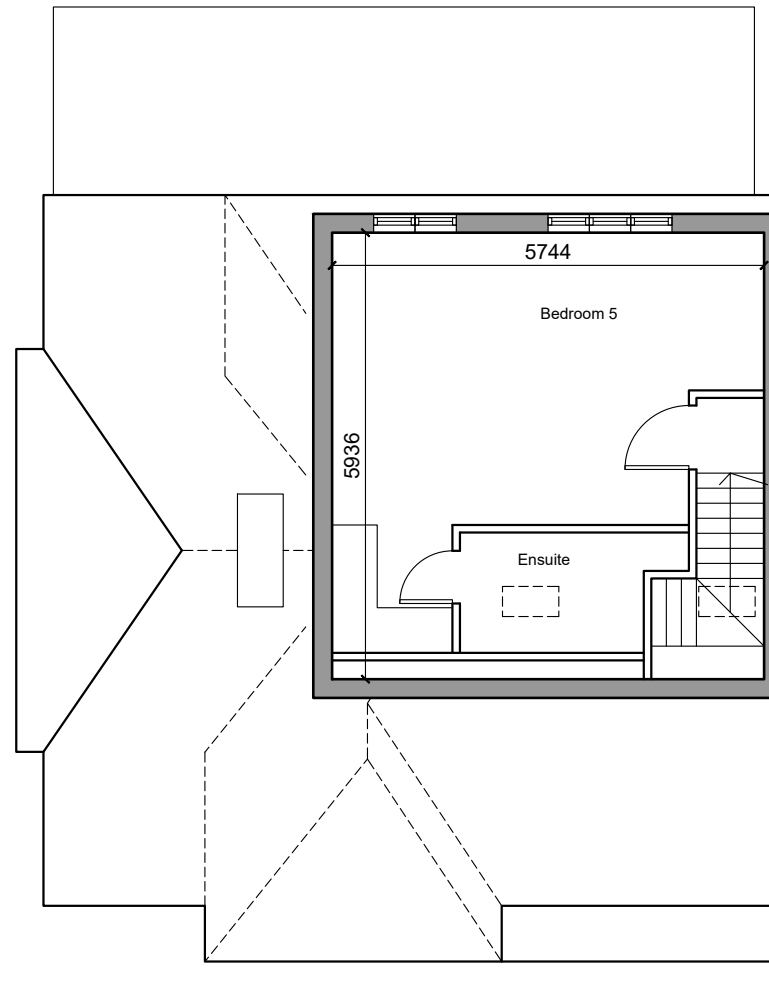

Proposed Second Floor Plan

 

Project: 454 Upper Richmond Road West		
Title: Proposed Floor Plans		
Client: Amir H Etemad		
Scale: 1:100 @ A3	Rev: 0	Drawing No:
Date: 13.05.21	Drawn: CF	20009-A-03-02



**Javid**design Studio  
www.javiddesign.com  
info@javiddesign.com