




Proposed GF Plan

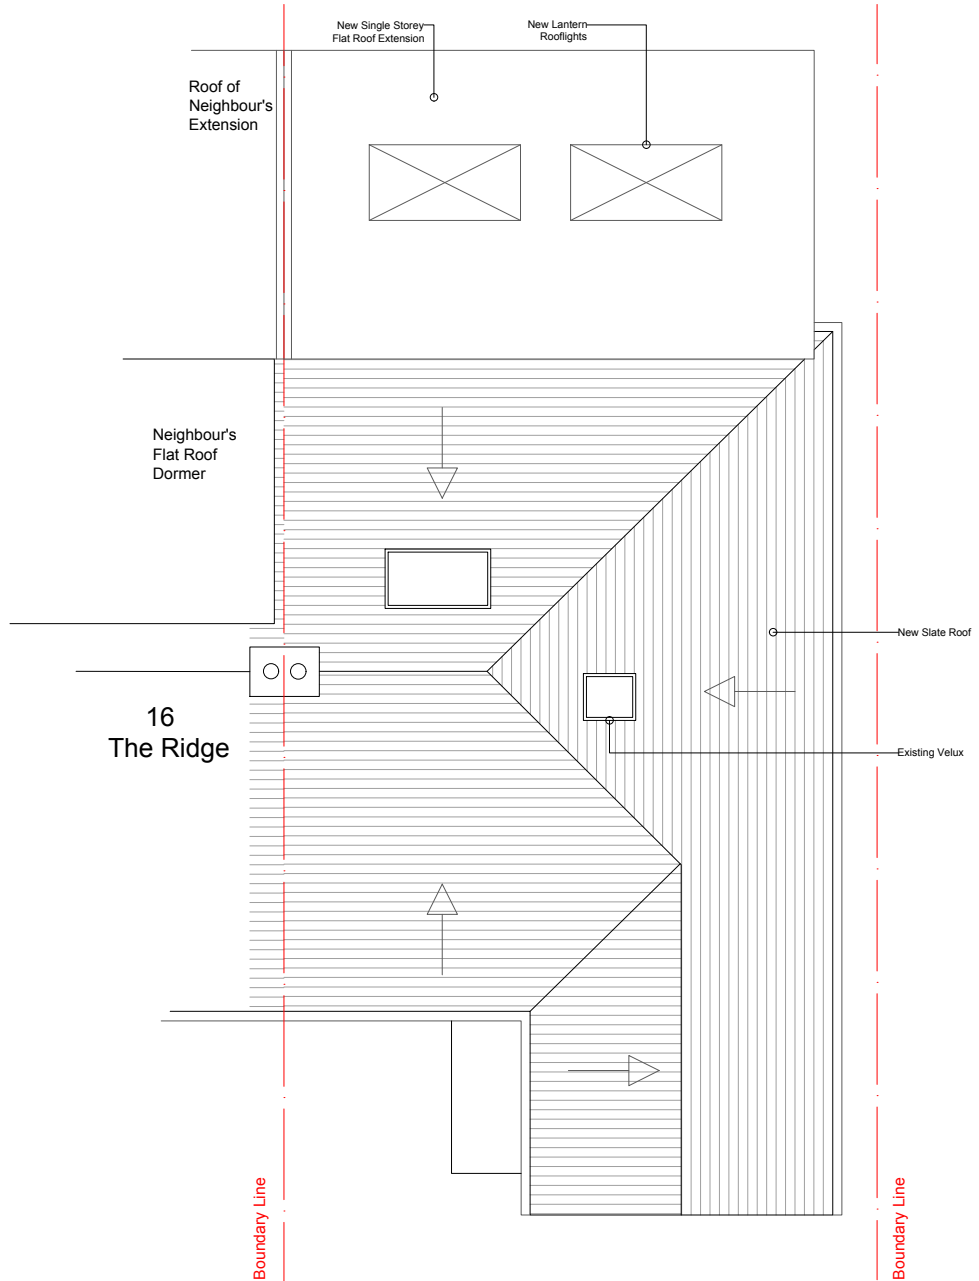

Proposed Roof Plan

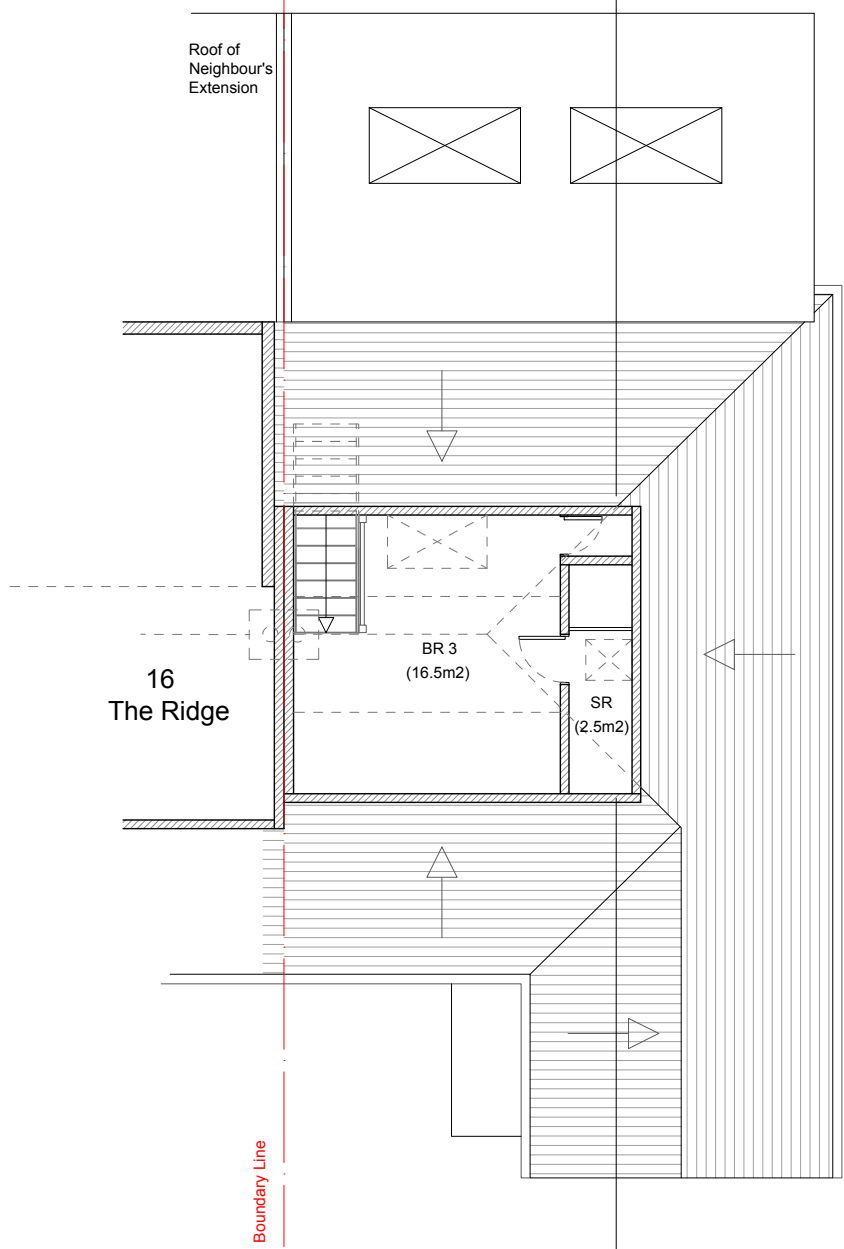

Proposed Loft Plan

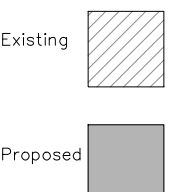

GENERAL NOTES
 Drawings are copyright
 For information only
 Dimensions are approximate & to be checked on site

Gross Internal Floor Area:
Existing:
 GF = 61m²
 Loft = 16.5m²
 Total = 77.5m²
Existing:
 GF = 86m²
 (Including Existing GF m²)
 Loft = 16.5m²
 Total = 102.5m²

PROJECT NAME: 14 THE RIDGE, TW2 7NQ			
DRAWING TITLE: PROPOSED SINGLE STOREY REAR EXTENSION (PLANS)			
DRAWN BY: A.Shokravy	CHECKED BY: -	APPROVED BY: -	DATE: 05/05/21

CLIENT NAME & ADDRESS
 Mina Jamshid Nejad
 14 The Ridge
 London
 TW2 7NQ
 CONTACT NO-
 E-MAIL :

ARCHITECT:
 DUO Design
 Armin Shokravy
 175 Seymour Place
 Flat 31
 W1H 4AT
 CONTACT NO- 07969084872
 E-MAIL : armin.shokravy94@gmail.com

REVISION:	DESCRIPTION:	BY:	DATE:

PROJECT NO: TR.01	SCALE: 1:100	SHEET SIZE: A3
DRAWING NO: TR.01.AR-102	SHEET NO: 0 OF 0	
REVISION: -		
UNIT: -		

