



This drawing is not to be scaled for construction purposes. All dimensions are to be checked on site before any work is put in hand.  
If in doubt, ask.


Copyright © 4H Architecture Limited 2021  
Registered in England & Wales. Registered No. 12112149  
4H is the trading name of 4H Architecture Limited

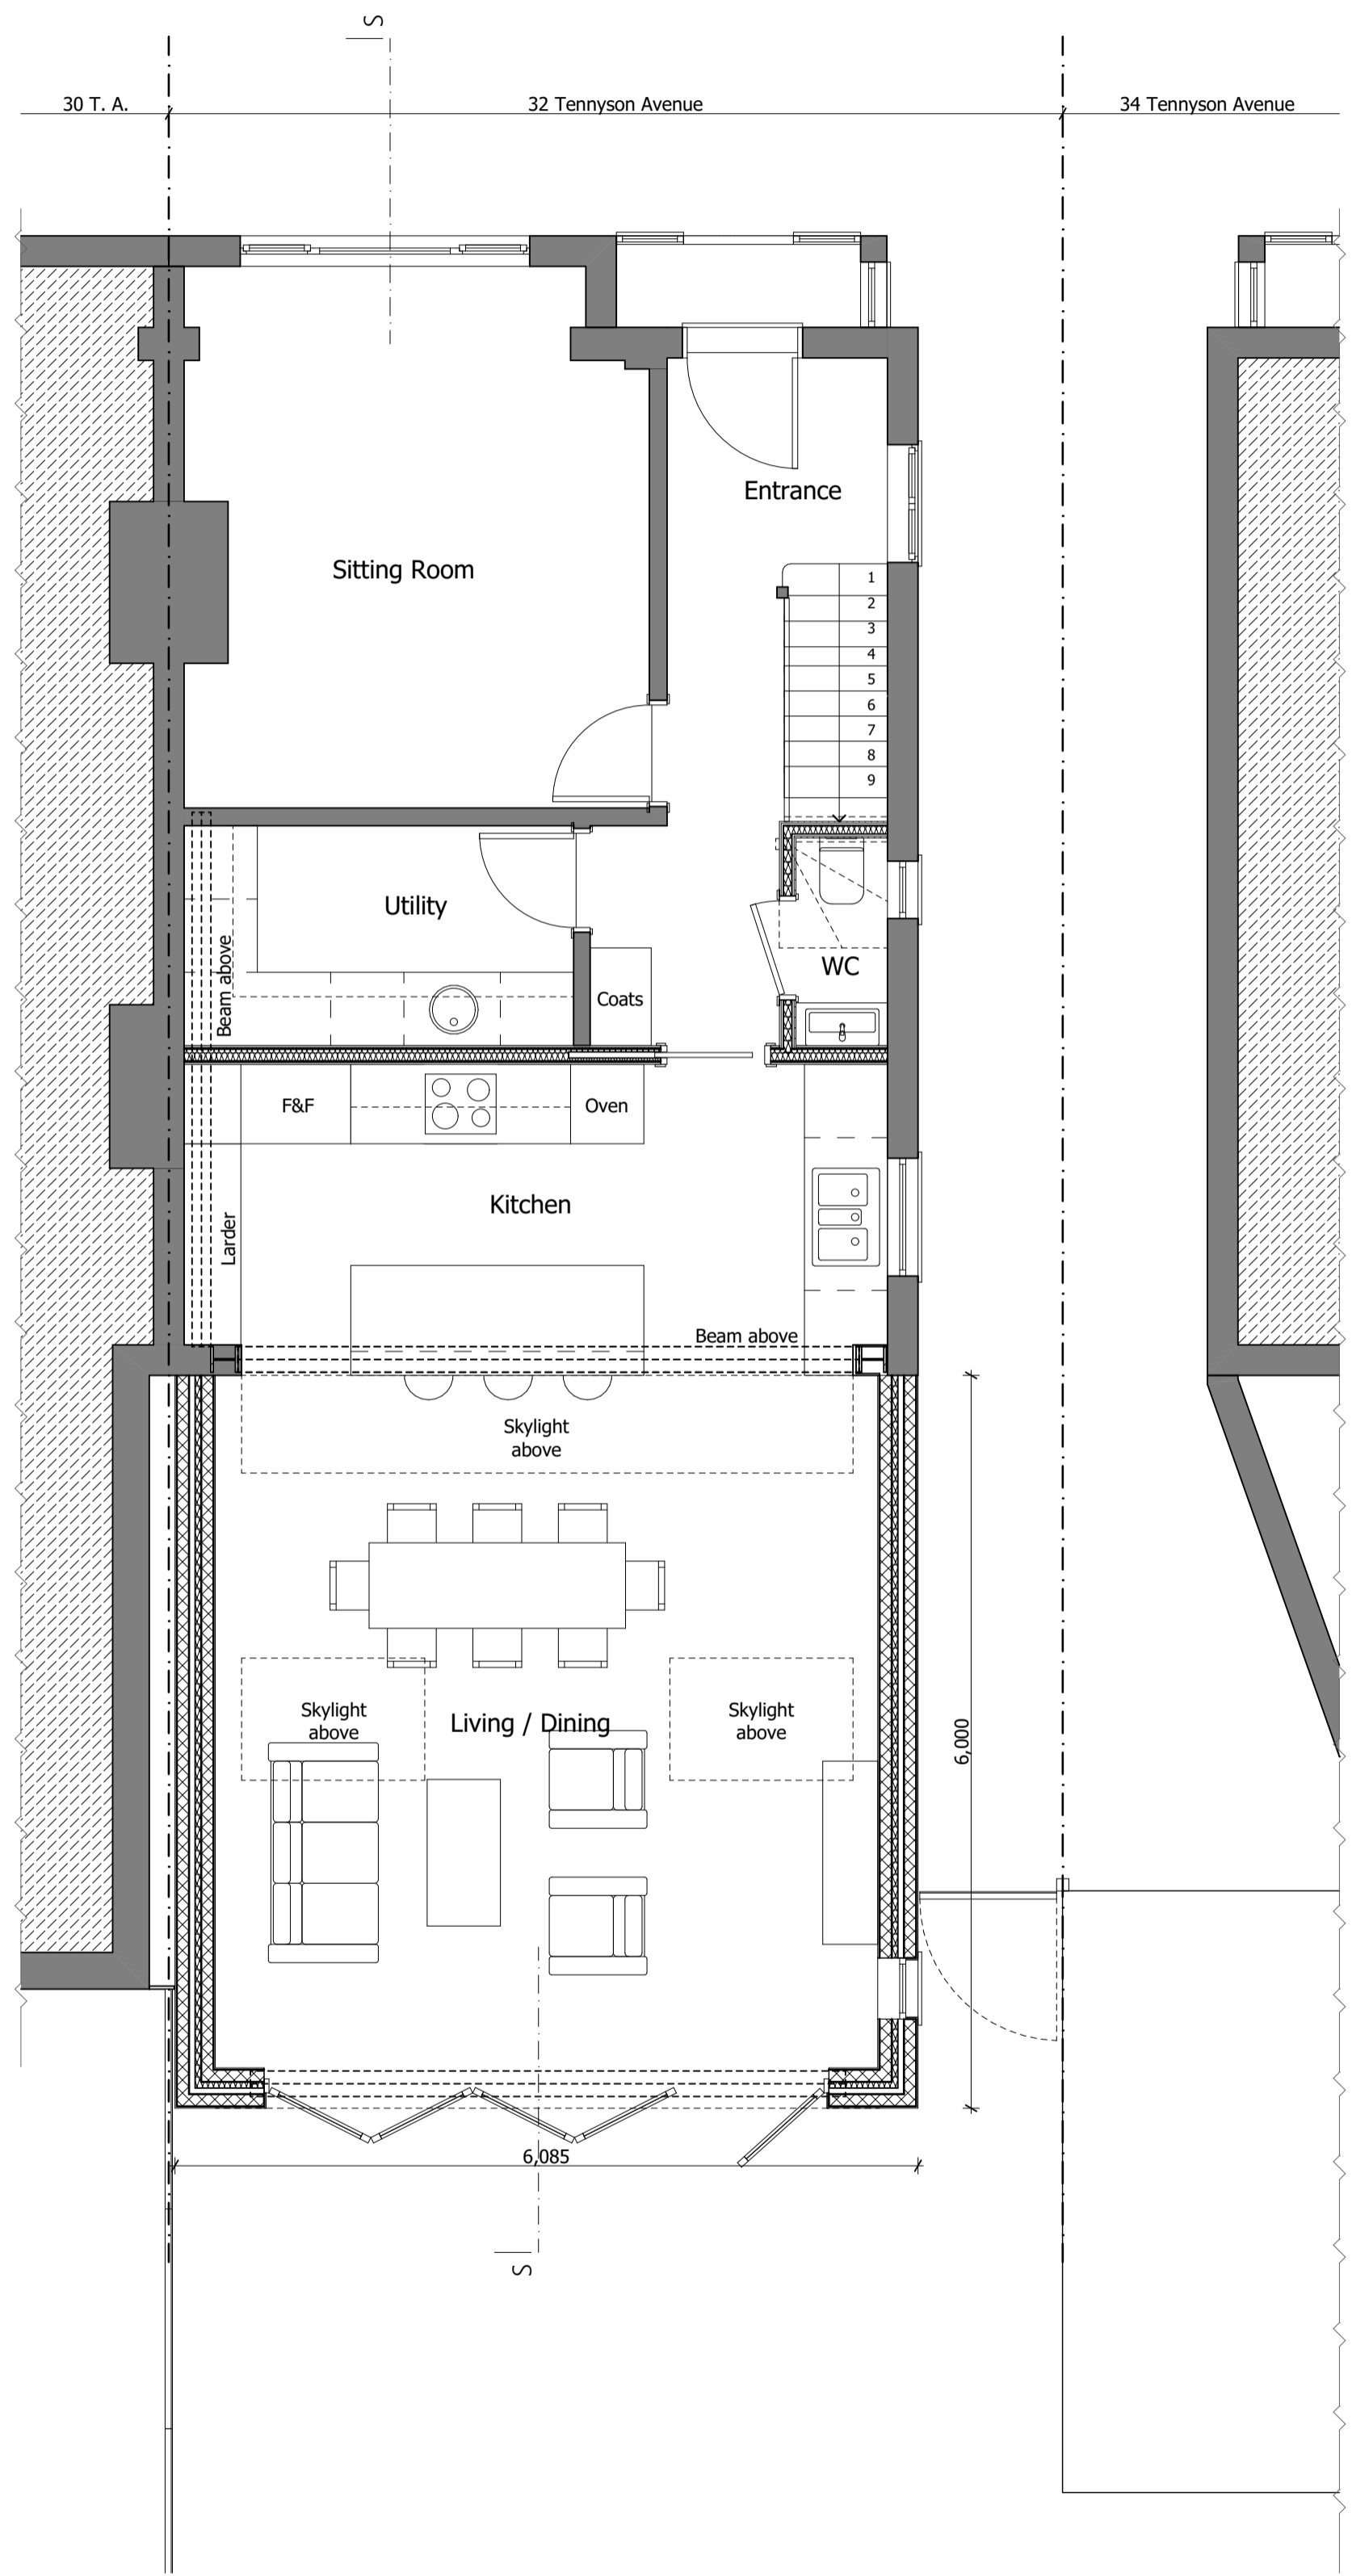

1 SCALE 1:50 @ A1  
Proposed Ground Floor Plan

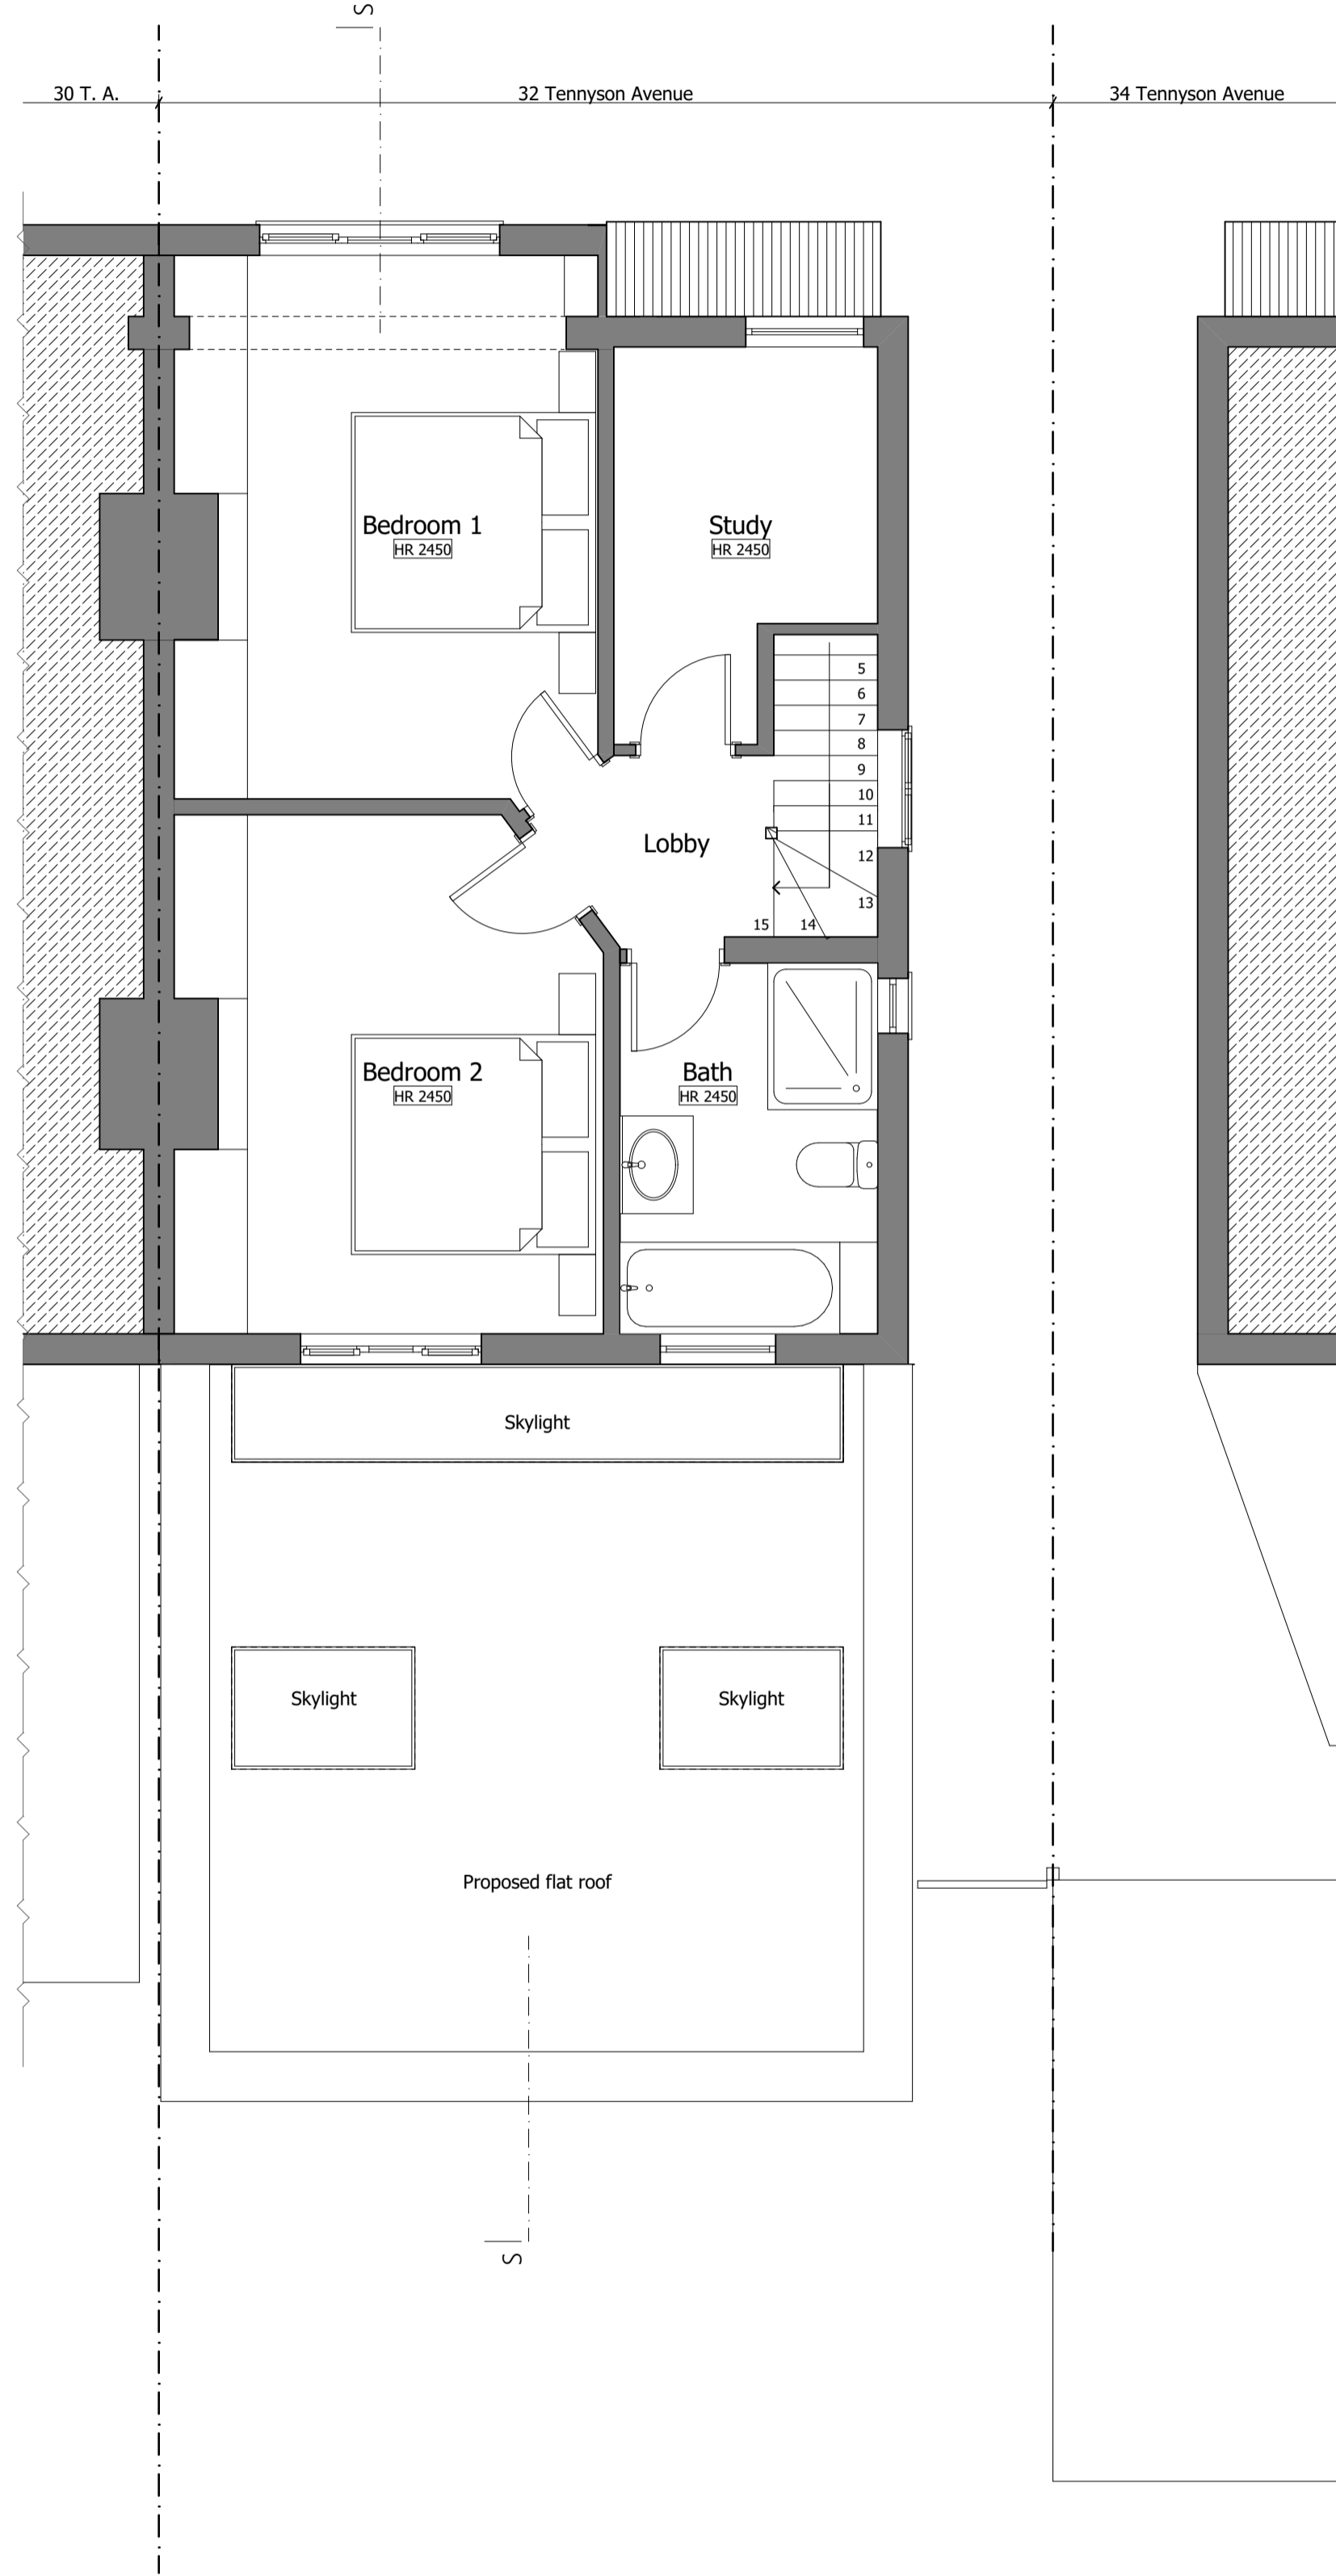

2 SCALE 1:50 @ A1  
Proposed First Floor Plan

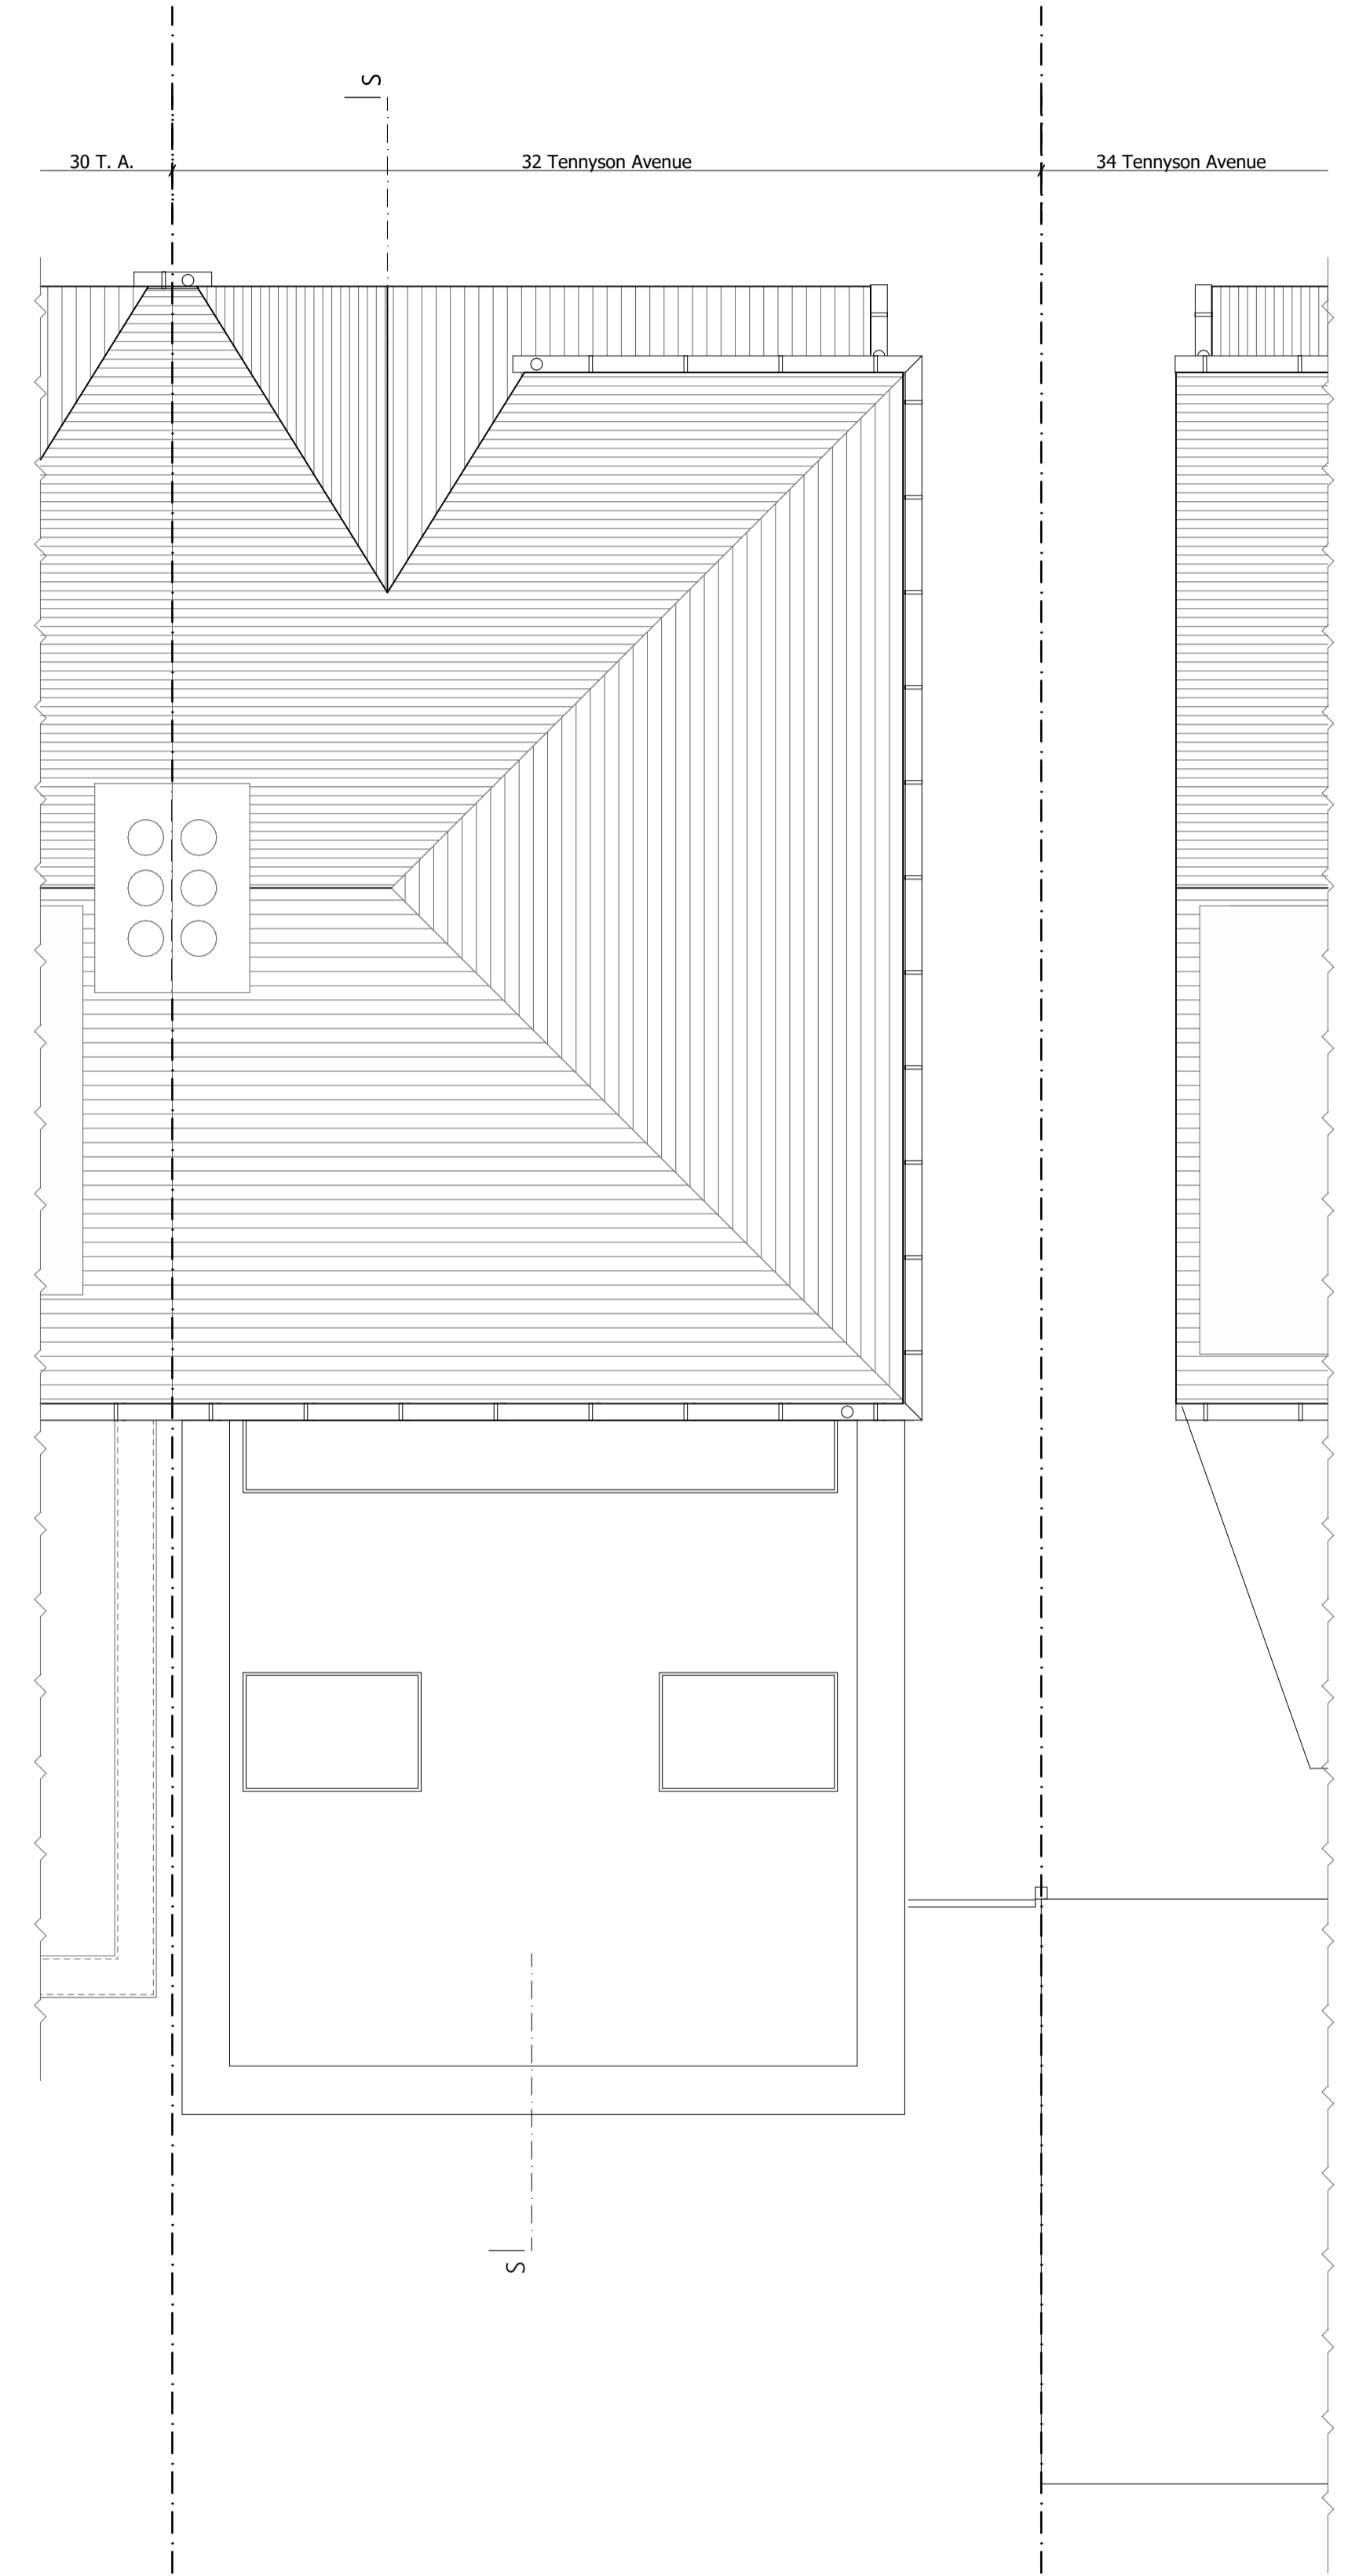

3 SCALE 1:50 @ A1  
Proposed Roof Plan

Revision		
PD01	Permitted Development	04.05.2021

designed / drawn by  
**4H Architecture**  
phone 07515 772458  
email info@4harchitecture.co.uk  
www.4harchitecture.co.uk

project  
103\_32 Tennyson Avenue  
site address  
32 Tennyson Avenue  
Twickenham  
TW1 4QY

client  
Private Client

drawing title  
Proposed Floor Plans

project number\_drawing number\_revision  
**103\_007\_PD01**

date  
04.05.2021.

