



This drawing is not to be scaled for construction purposes. All dimensions are to be checked on site before any work is put in hand.
If in doubt, ask.

Copyright © 4H Architecture Limited 2021
Registered in England & Wales. Registered No. 12112149
4H is the trading name of 4H Architecture Limited

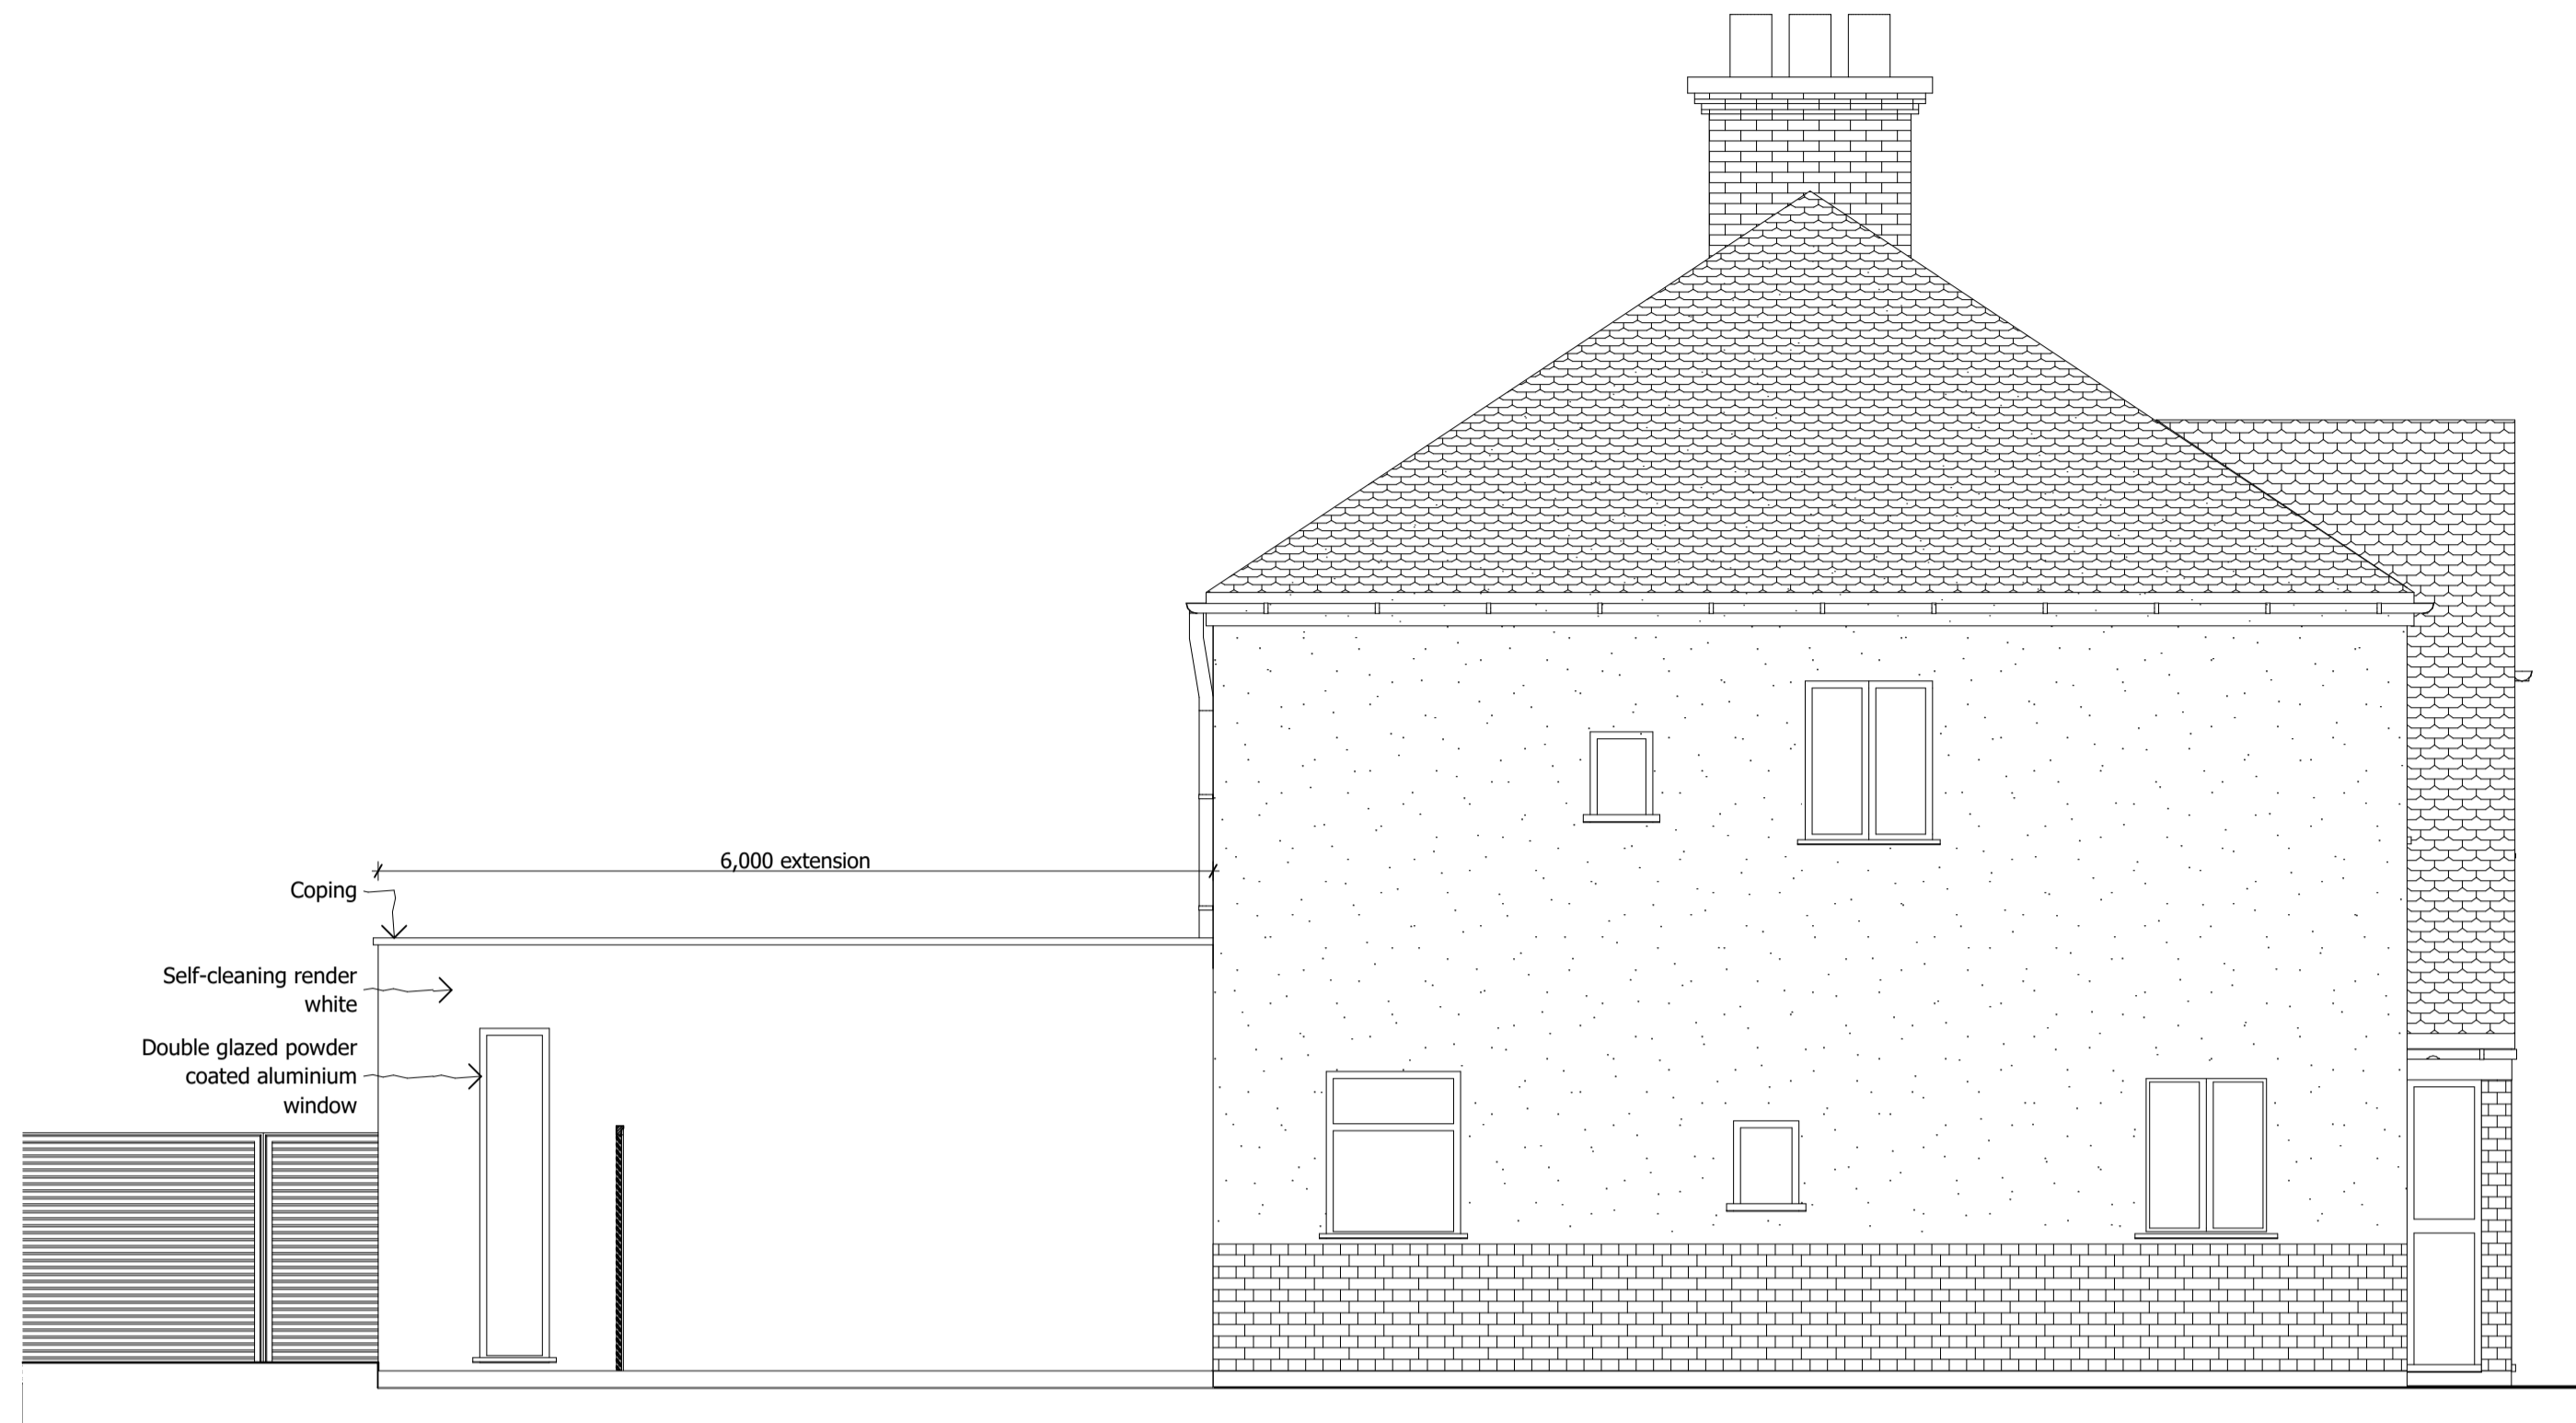

1 SCALE 1:50 @ A1
Proposed Front Elevation

2 SCALE 1:50 @ A1
Proposed Side Elevation

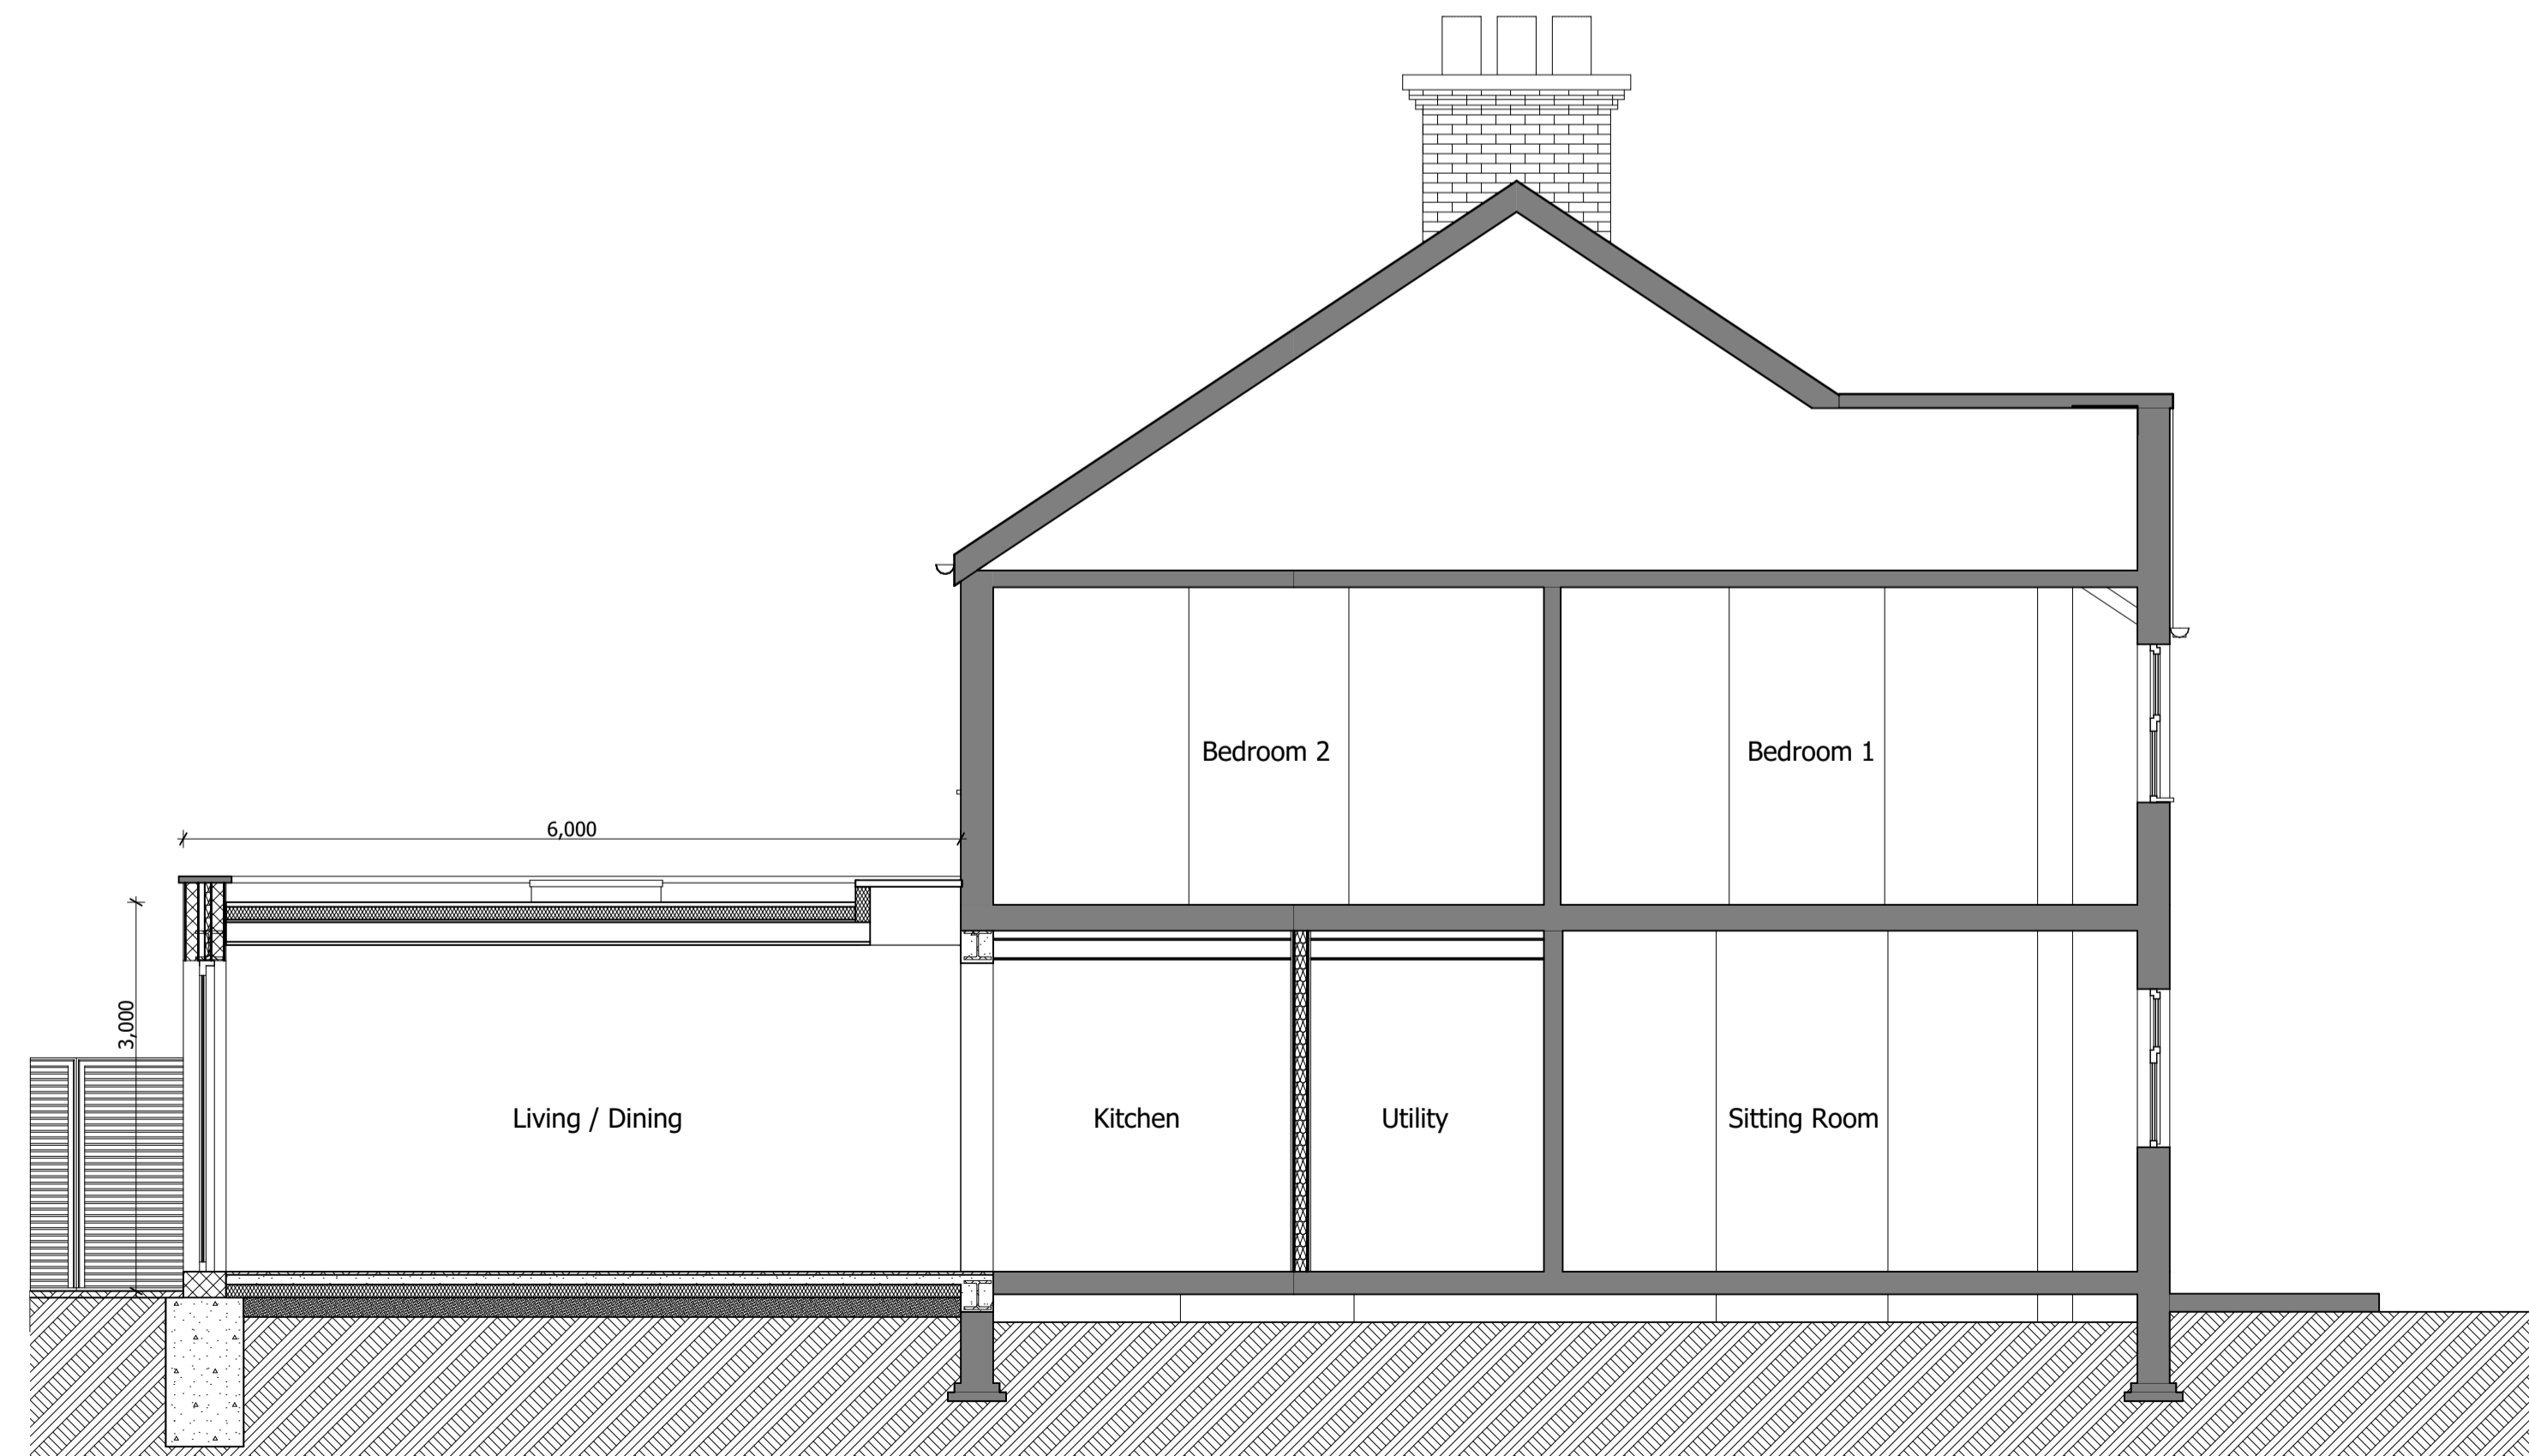

3 SCALE 1:50 @ A1
Proposed Rear Elevation

4 SCALE 1:50 @ A1
Proposed Section

Revision		
PD01	Permitted Development	04.05.2021.

designed / drawn by
4H Architecture
phone 07515 772458
email info@4harchitecture.co.uk
www.4harchitecture.co.uk

project
103_32 Tennyson Avenue
site address
32 Tennyson Avenue
Twickenham
TW1 4QY

client
Private Client

drawing title
Proposed Elevations and Section

project number_drawing number_revision
103_008_PD01

date
04.05.2021.

scale
0 1 2.5m
scale 1:50