

Dimensions to be verified on site
DO NOT SCALE FROM THIS DRAWING.
Any areas indicated on this drawing are for guidance only. No responsibility is taken for their accuracy.

This drawing is the property of **Design Workshop Consultant Ltd** Copyright is reserved by them and the drawing is issued on the condition that it is not copied, reproduced, retained or disclosed to any unauthorized person, either wholly or in part without the consent in writing of **Design Workshop Consultant Ltd**

Site Address:

43, Rydal Gardens
Whitton
TW3 2JJ

Title:

Existing Elevations

Scale: 1:100

Paper Size: A3


Rev	Date	Comments



Existing Front Elevation



Existing Side Elevation

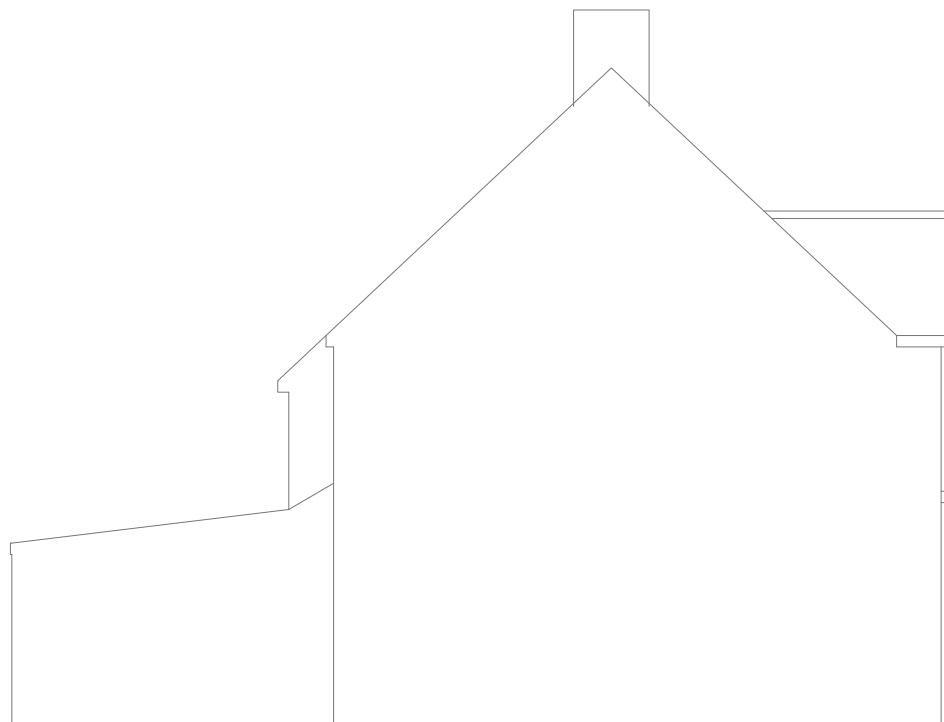

Existing Side Elevation



Existing Rear Elevation



Drawn By: VP
Job Ref: 21058D
Date: May 2021
Drawing No. PA - 02