




Proposed GF Plan

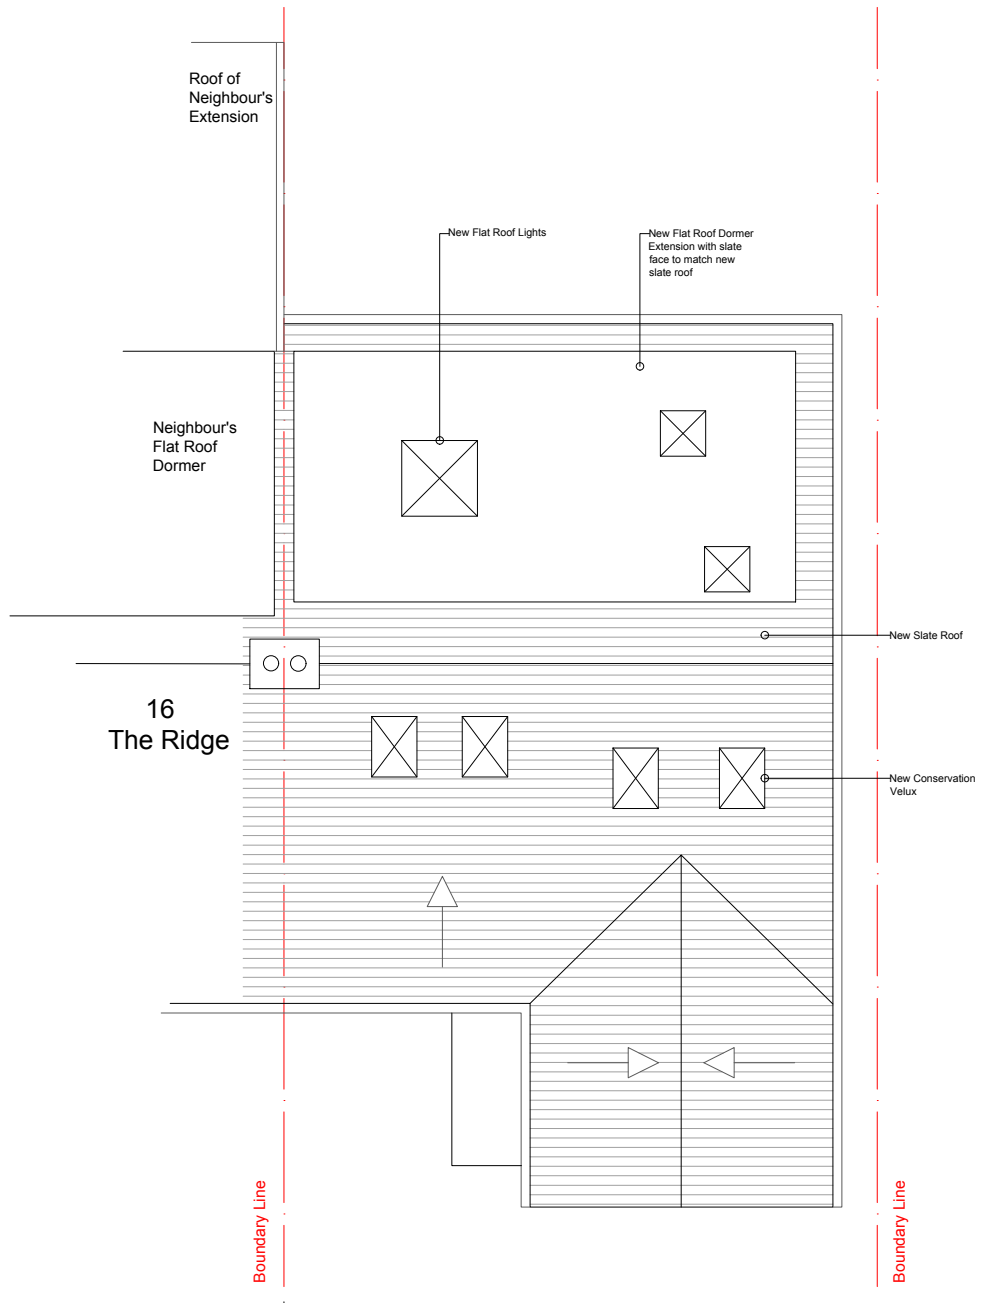

Proposed Roof Plan

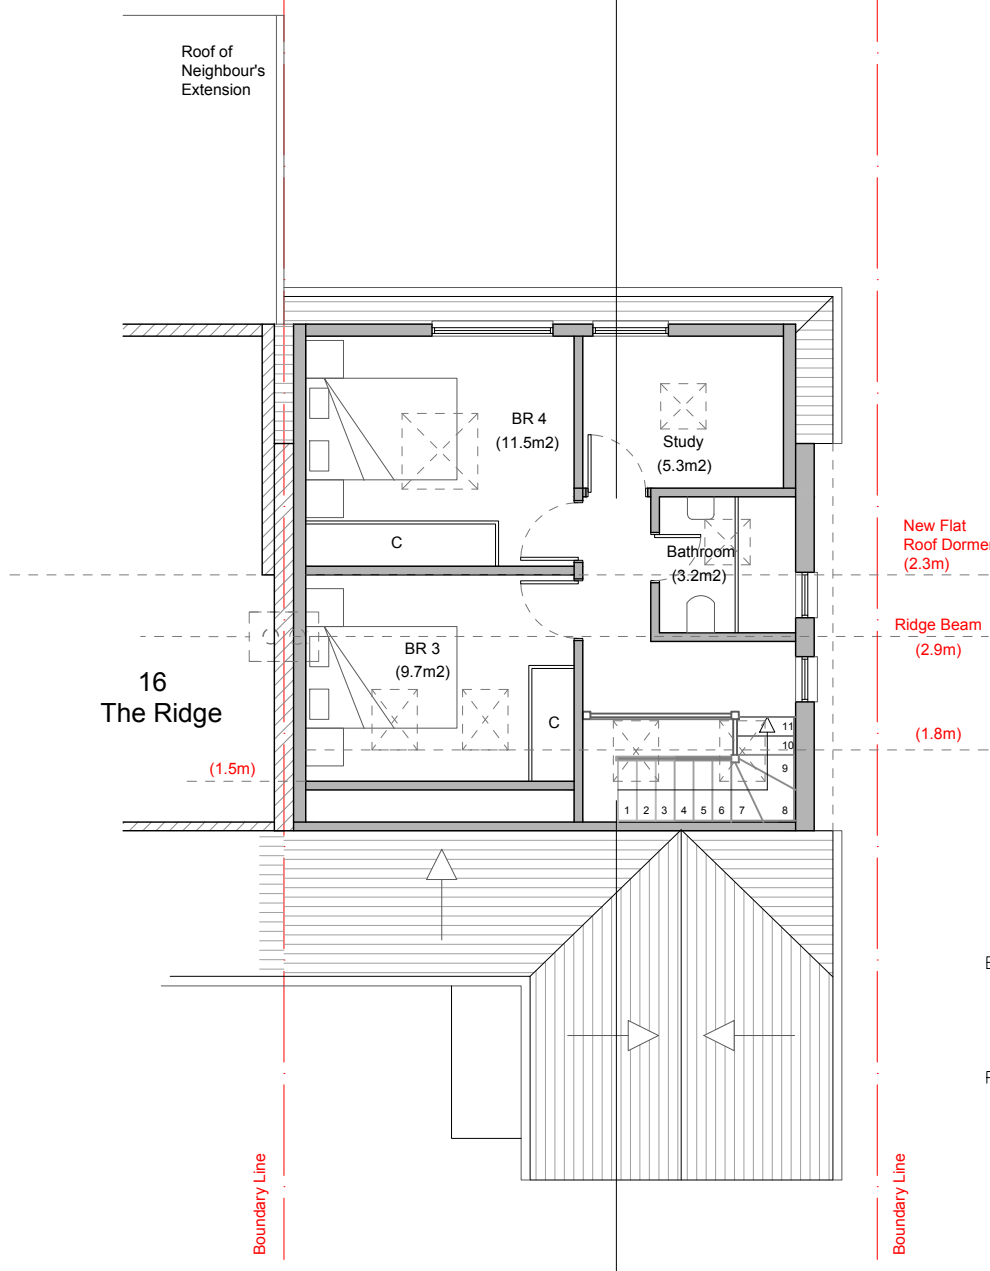

Proposed Loft Plan

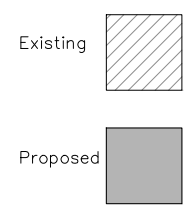

REV.	DESCRIPTION	BY	DATE

GENERAL NOTES
 Drawings are copyright
 For information only
 Dimensions are approximate & to be checked on site

Gross Internal Floor Area:
 Existing:
 GF = 61m²
 Loft = 16.5m²
 Total = 77.5m²

Proposed:
 GF = 61m²
 Loft = 41m²
 (This includes the existing Loft m²)
 Total = 102m²

PROJECT NAME:
 14 THE RIDGE, TW2 7NQ

DRAWING TITLE:
 PROPOSED LOFT CONVERSION (PLANS)

DRAWN BY: A.Shokravy
CHECKED BY: -
APPROVED BY: -
DATE: 05/05/21

CLIENT NAME & ADDRESS
 Mina Jamshid Nejad
 14 The Ridge
 London
 TW2 7NQ
 CONTACT NO-
 E-MAIL :

ARCHITECT:
 DUO Design
 Armin Shokravy
 175 Seymour Place
 Flat 31
 W1H 4AT
 CONTACT NO- 07969084872
 E-MAIL : armin.shokravy94@gmail.com

PROJECT NO.: TR.02
DRAWING NO.: TR.02.AR-102
REVISION: -
UNIT: -

SCALE: 1:100
SHEET SIZE: A3
SHEET NO.: 0 OF 0