



01. Existing floor plans

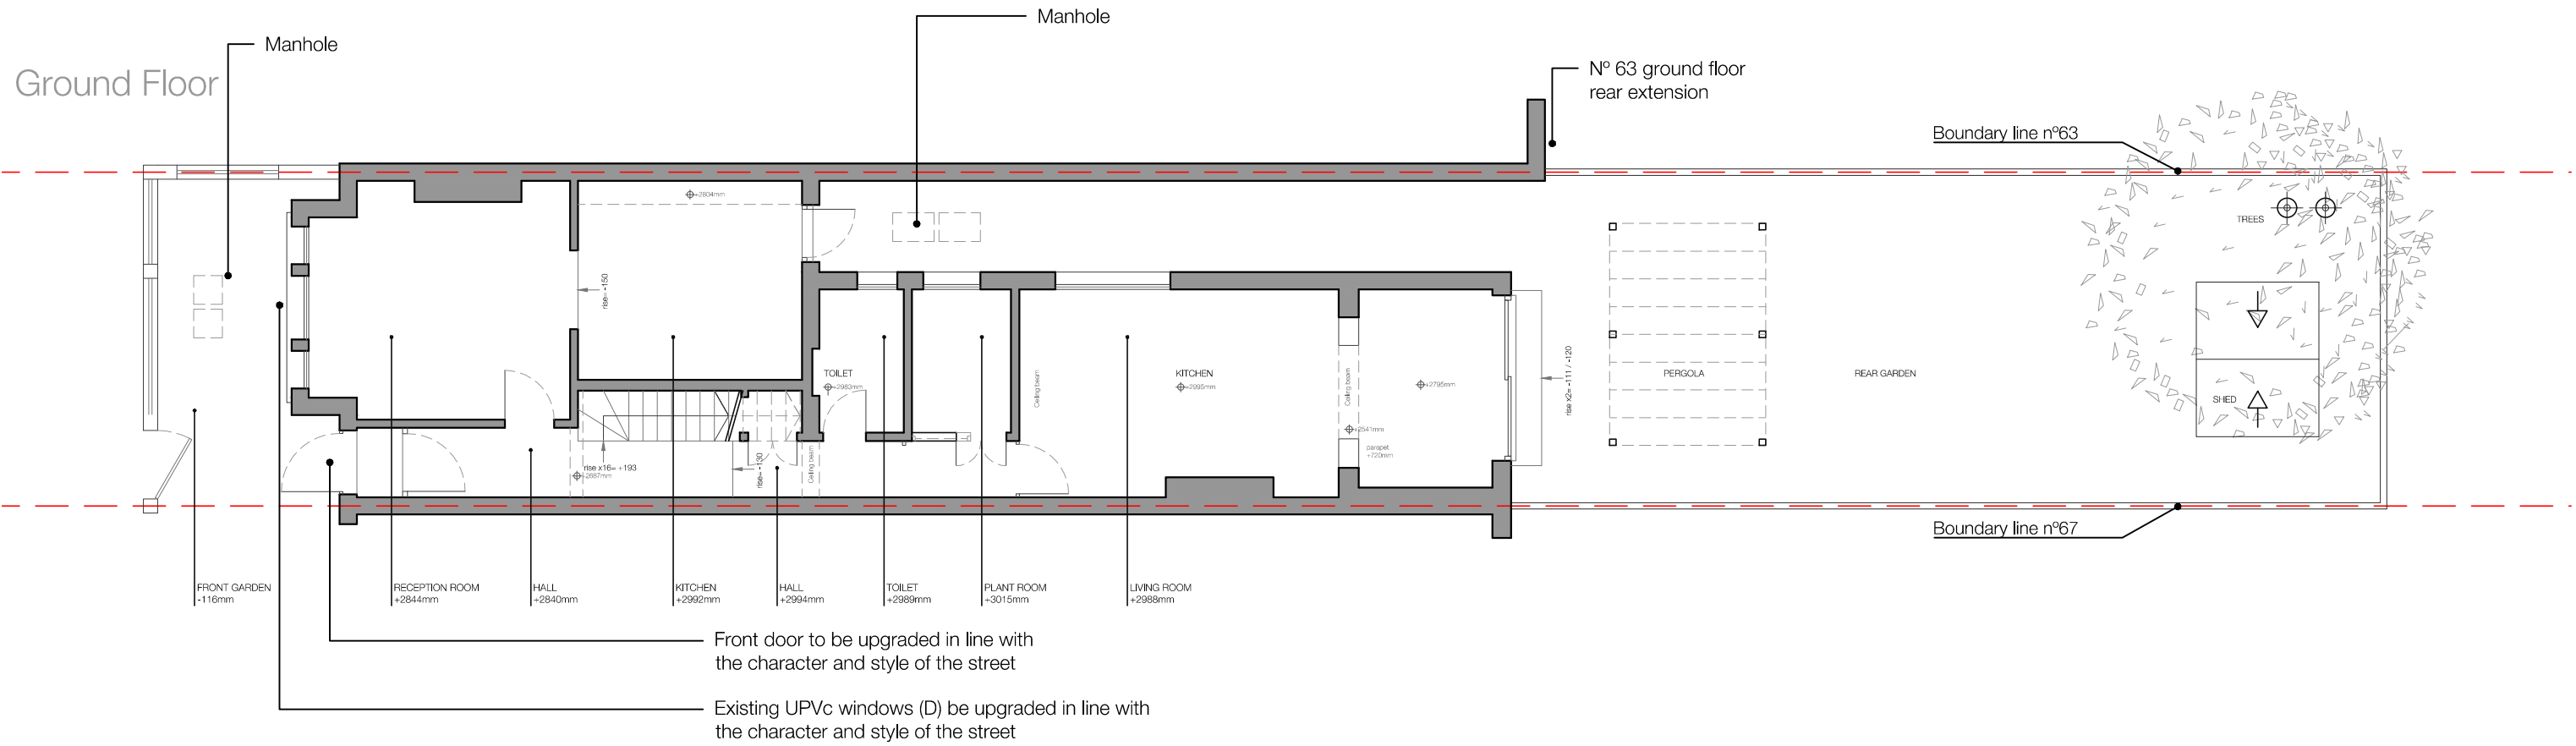

First Floor

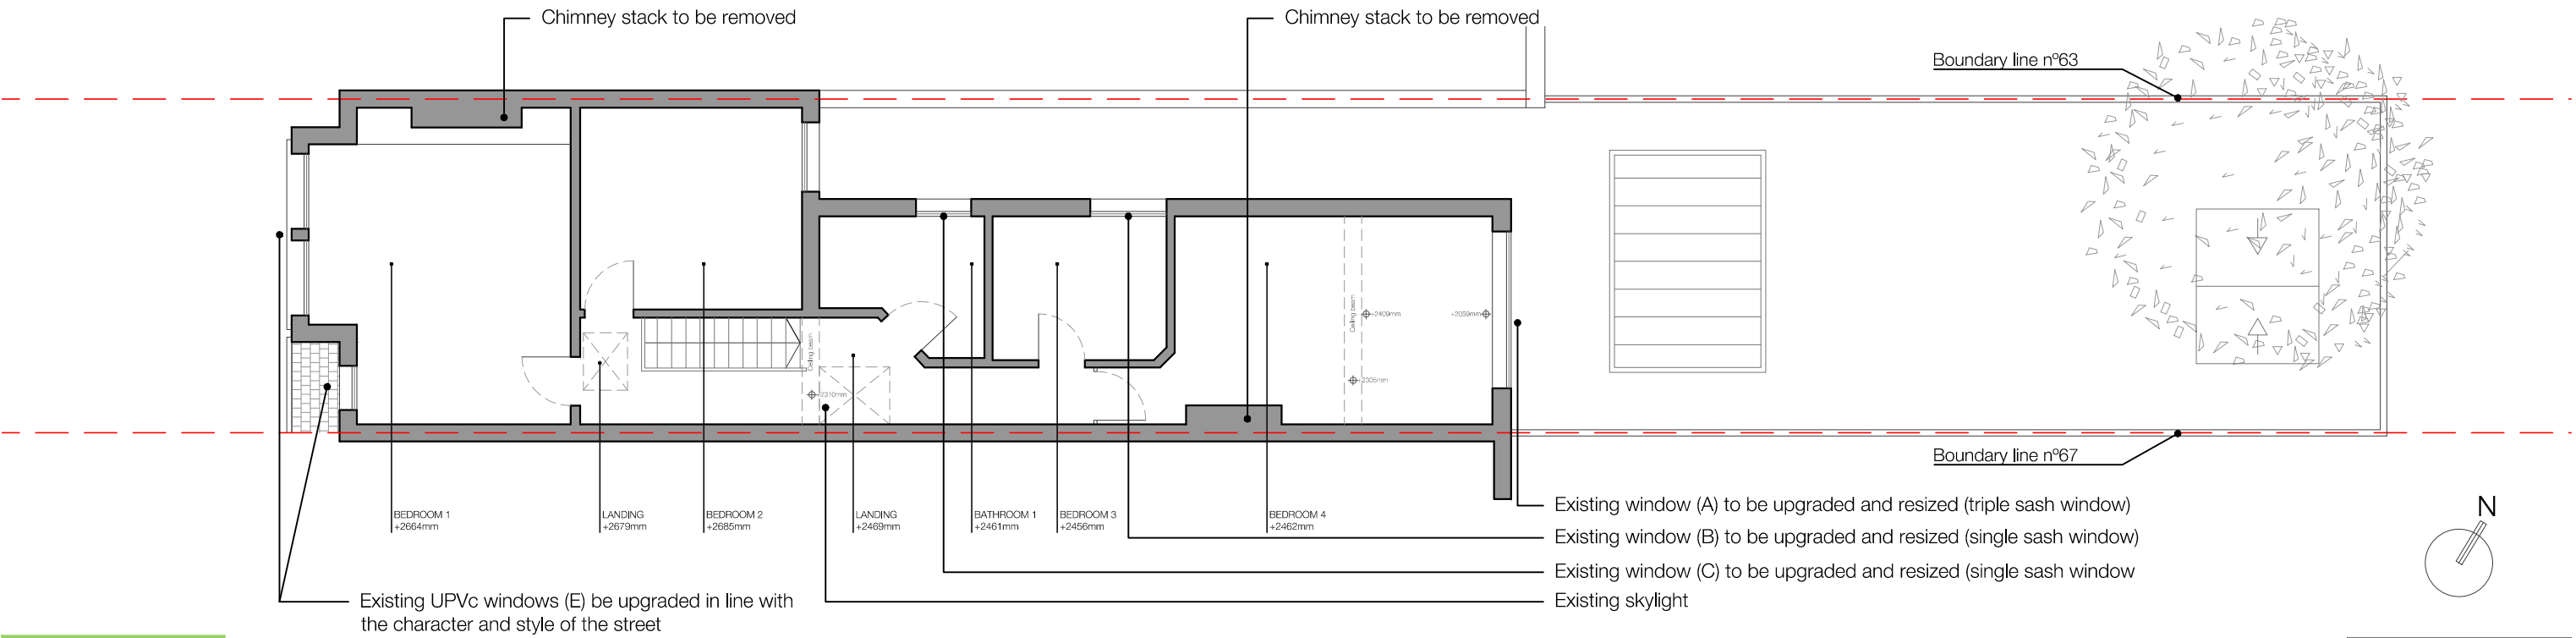


Cato Creative
 call: +44(0) 20 8704 0022
 mail: hello@catocreative.com
 browse: www.catocreative.com
 instagram: @catocreative

project: 065ELM
 clients: Anna Lloyd-Jones
 address: 65 Elm Grove Road, Barnes SW13 0BX

drawing: 065ELMEP01
 drawn by: AA
 scale: 1:100 - @A3

Notes:
 ALL DIMENSIONS SHOULD BE VERIFIED ON SITE
 DO NOT SCALE FROM THIS DRAWING
 THESE ARE NOT STRUCTURAL OR BUILDING CONTROL PLANS
 COPYRIGHT & INTELLECTUAL PROPERTY LAWS APPLY

 

revision

A

Issue date: 10.05.2021
 Page Number: 01