



Existing Ground Floor Plan

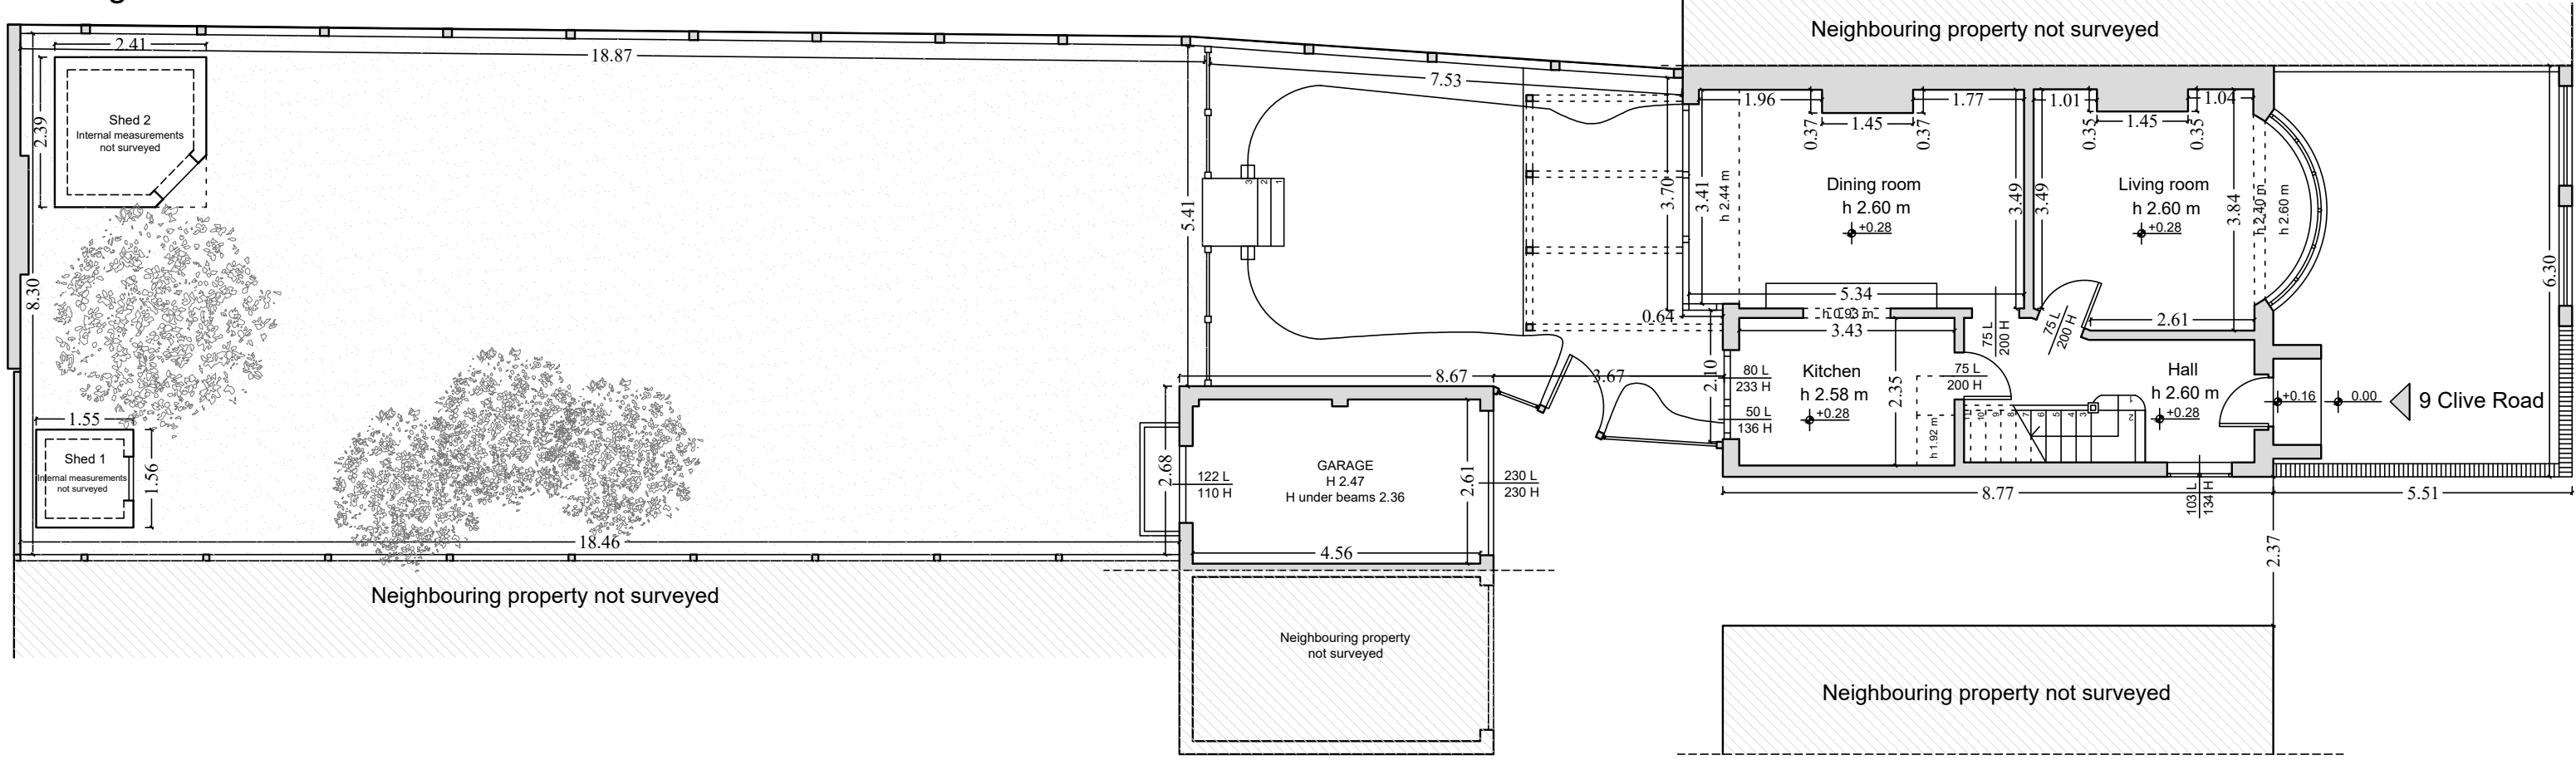

Proposed Ground Floor Plan

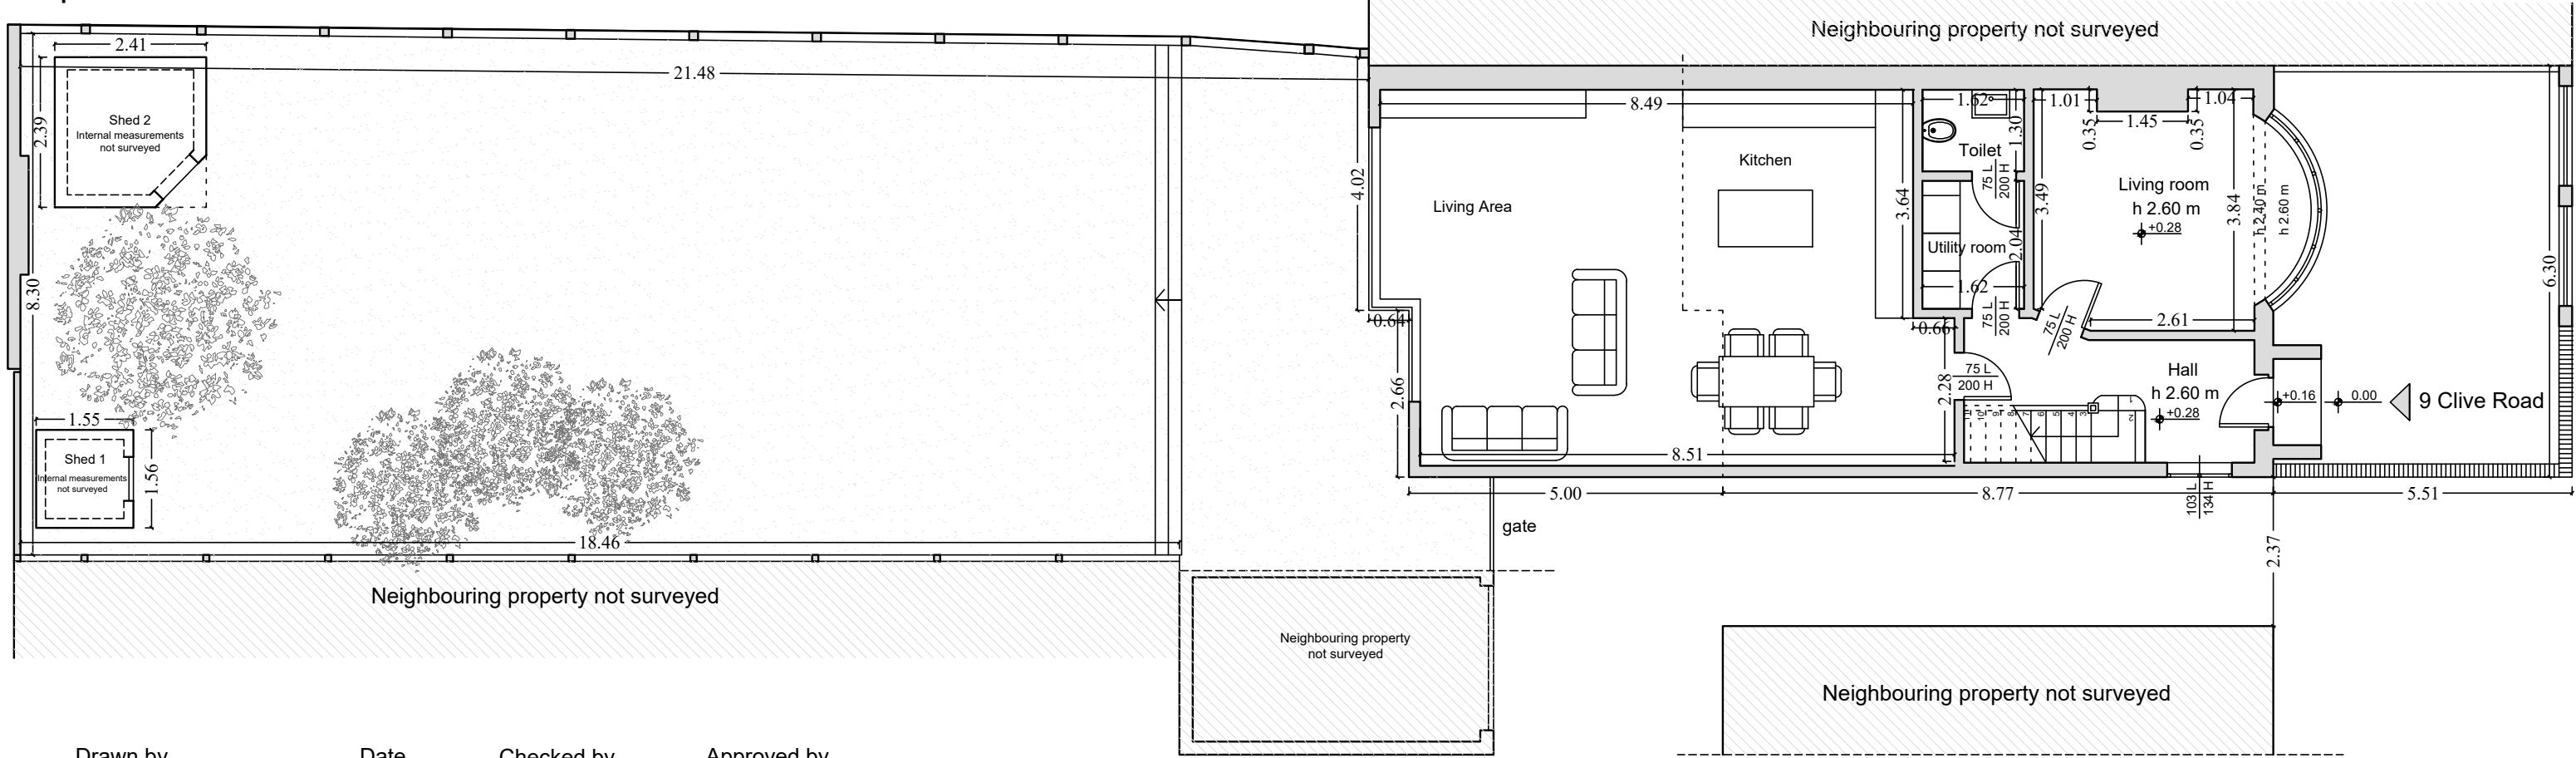

Drawn by: AT
 Date: May 2021
 Checked by: A.T.
 Approved by: A.T.

DRAWING NUMBER:	Project No: 02	Sheet No: 01	Rev No: 01	Scale: 1:100 at A3
------------------------	-----------------------	---------------------	-------------------	---------------------------

