


SITE PLAN_9 CLIVE ROAD, TWICKENHAM, TW1 4SQ

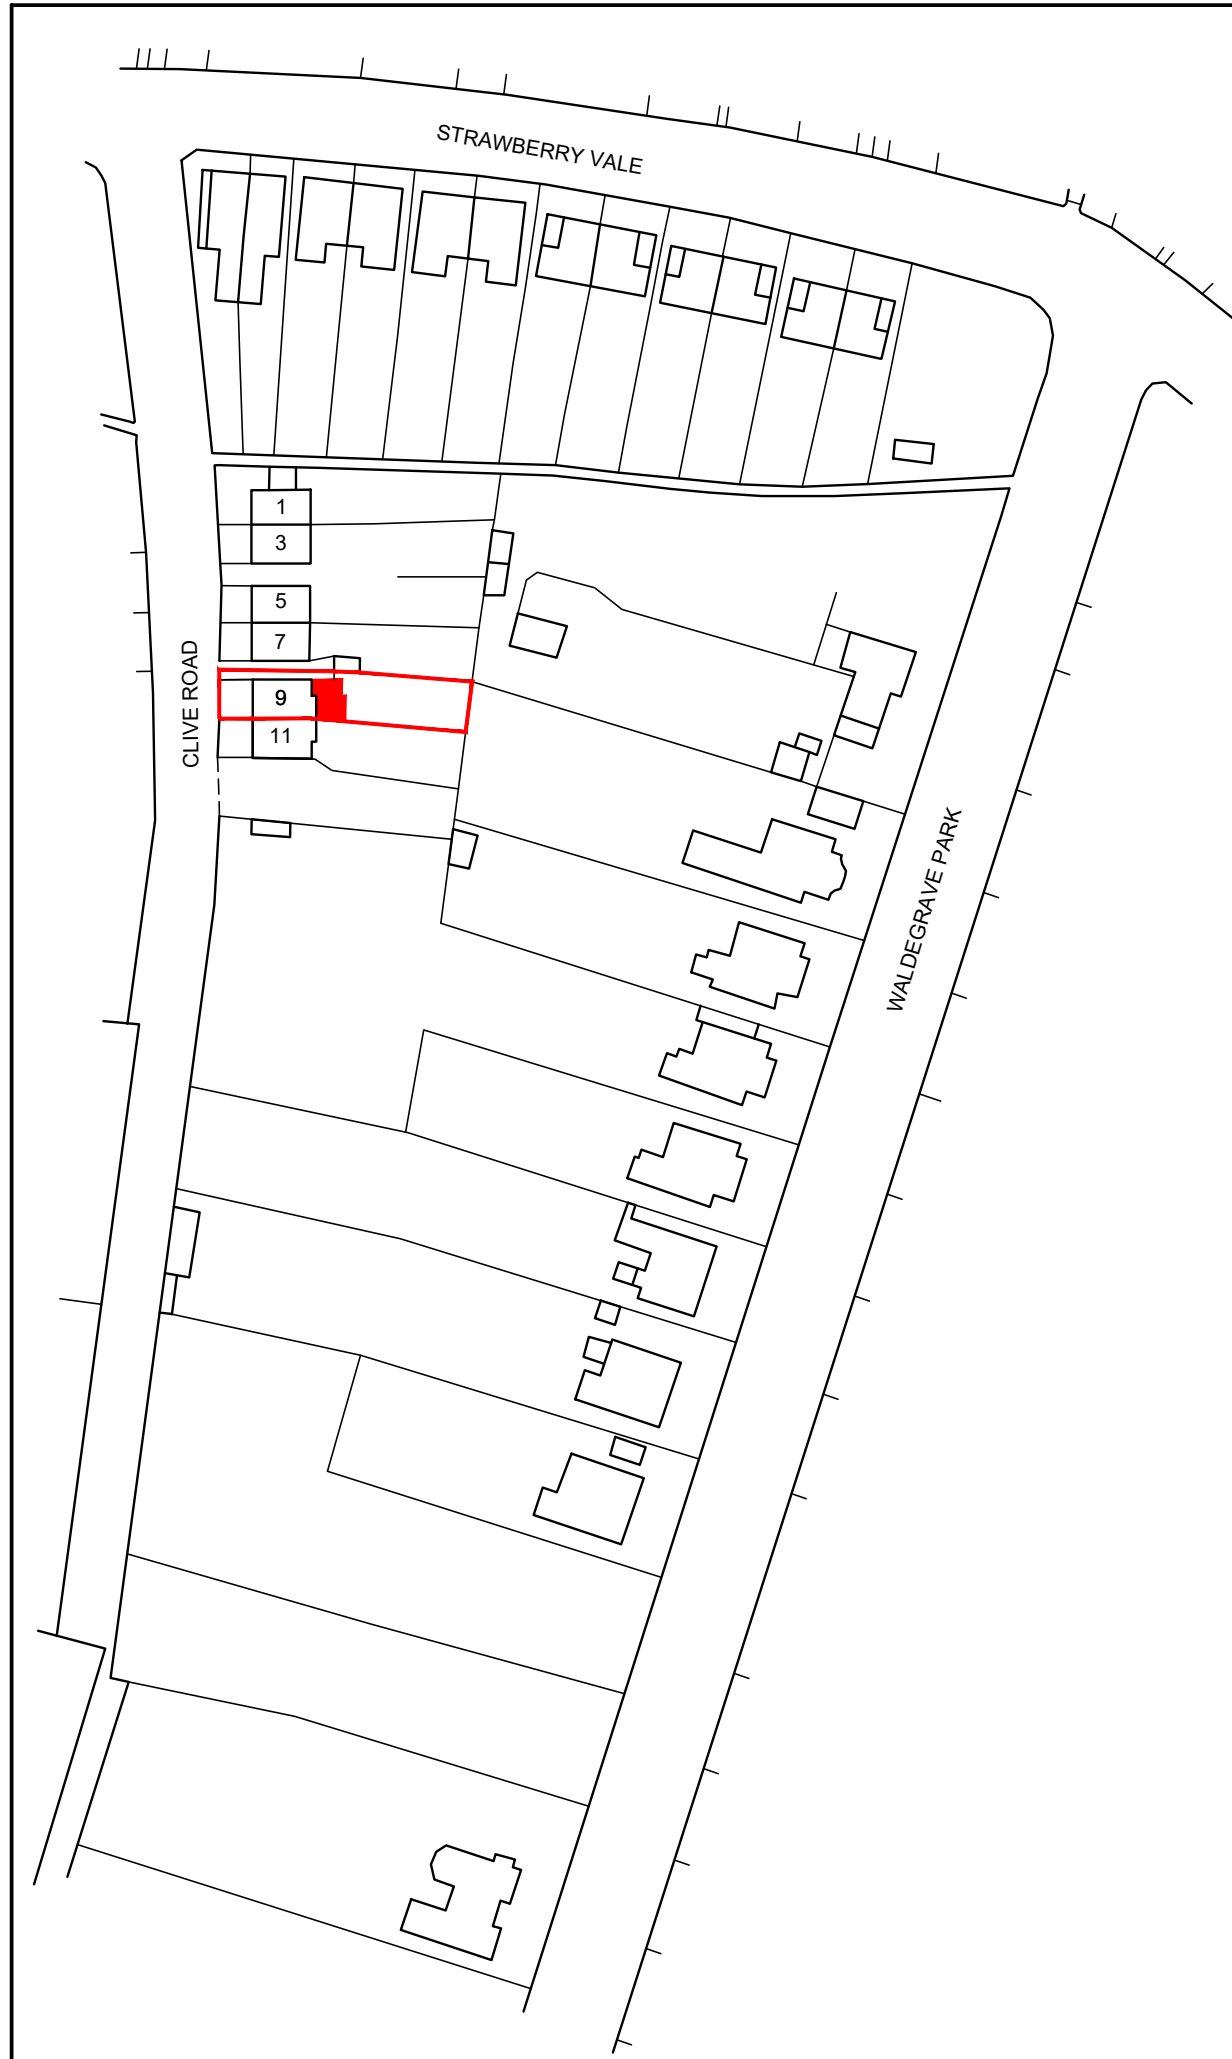

0 25 m 50 m

SCALE 1:1250

