
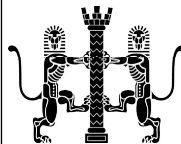
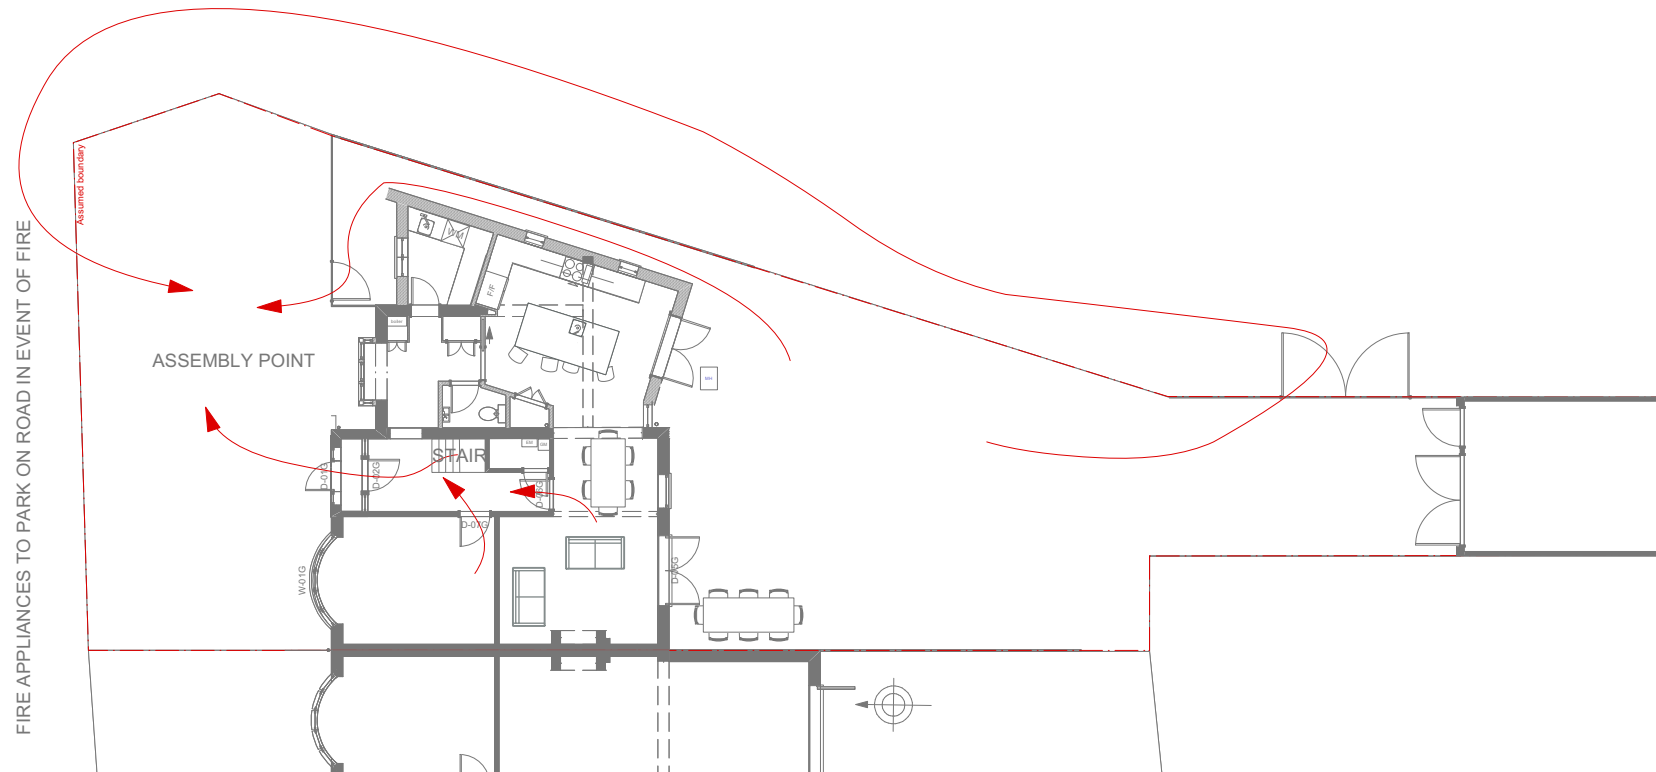


GENERAL NOTES: Do not scale from this drawing.  
 Dimensions must be checked on site.  
 This drawing is copyright of Grainne O'Keeffe Architects.  
 This drawing cannot be copied or used in any way without the  
 express permission of Grainne O'Keeffe Architects.  
 Neighbouring properties not surveyed unless stated

 

**GRÁINNE O'KEEFFE ARCHITECTS LIMITED**

Atrium, 36 Broad Lane, Hampton, TW12 3AZ  
 020 8941 1061 07976 389970  
 grainnearch@btopenworld.com  
[www.gokarchitects.co.uk](http://www.gokarchitects.co.uk)

Job Name  
**28 Lawrence Road**

Drawing Name  
**Site Plan Proposed**

Job No  
**2020 - 5**

Dwg No Scale  
**22 1:200**

Revisions  
 REV A 060520 FINAL REVS OF COMBINED  
 REV B 130521 FIRE STRATEGY ADDED

Rev No  
**B**

Last Edited:  
**13/5/21  
 14:31:11**