


PROPOSED GROUND FLOOR PLAN
SCALE 1:50



PROPOSED FIRST FLOOR PLAN
SCALE 1:50

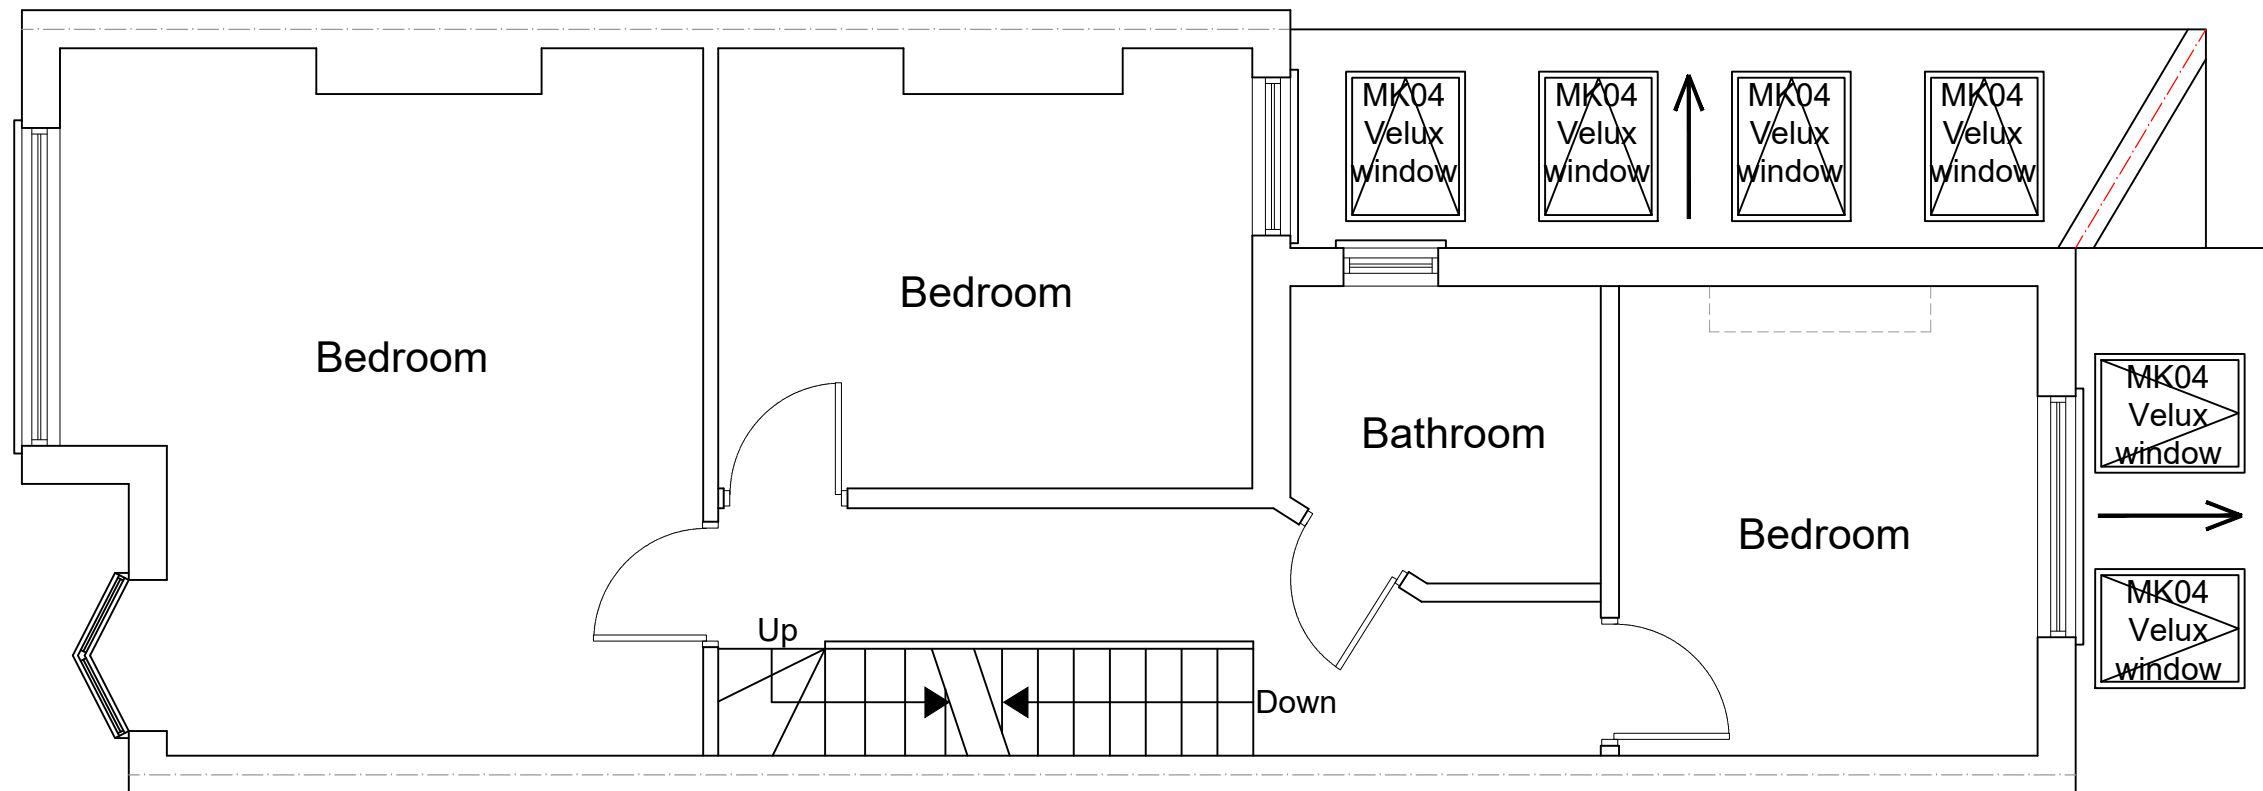

6 Winsham Grove,
London, SW11 6ND

www.FastPlansUK.co.uk

Project:
EXTENSION

Address:
**3 PAYNESFIELD AVE
SW14 8DW**

Scale: **1:50 @ A3** Dwg. no: **A03**

Drawn by: **O.B.S** Date Drawn: **27-APR-2021**

For Drawings Tel: 020 3542 1777

E-mail: plans@FastPlansUK.co.uk