

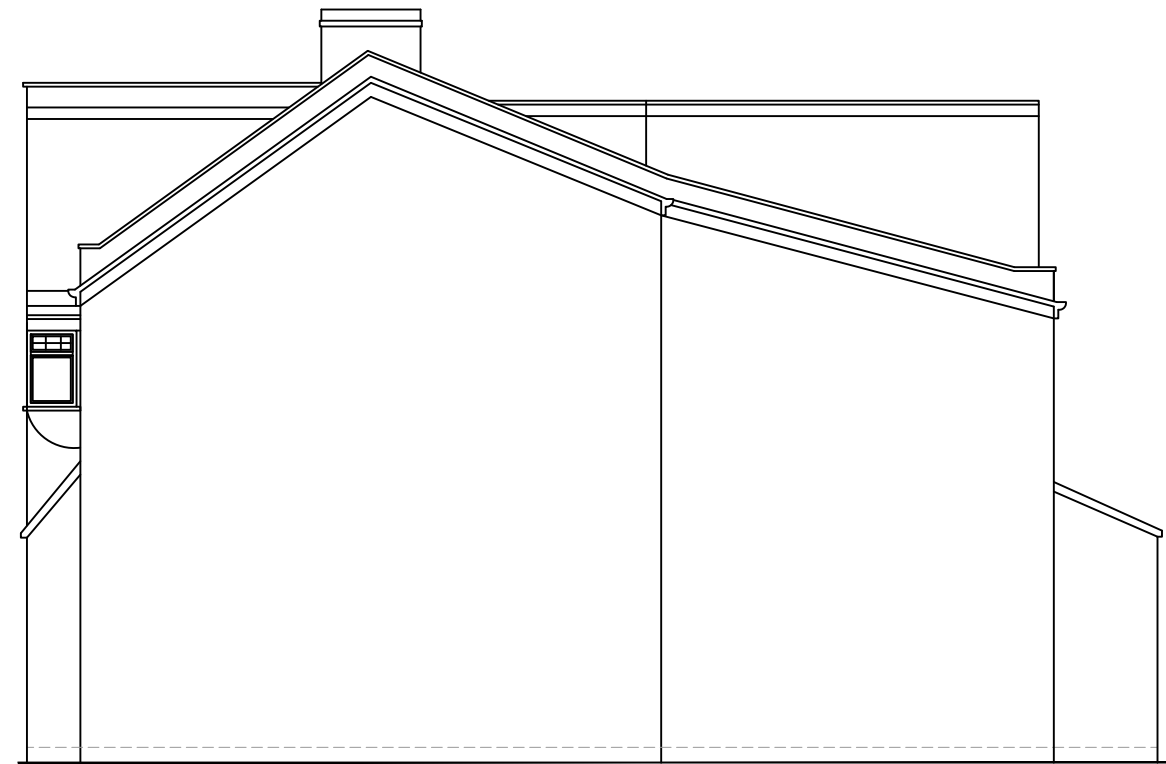



EXISTING ELEVATION SIDE A
SCALE 1:100

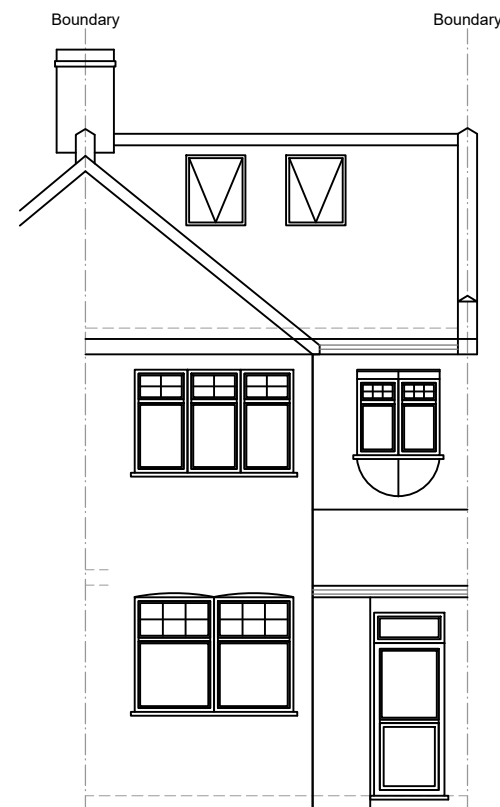

EXISTING ELEVATION SIDE B
SCALE 1:100

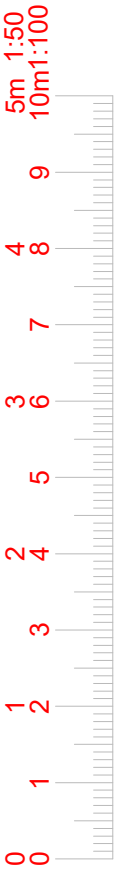

EXISTING FRONT ELEVATION
SCALE 1:100

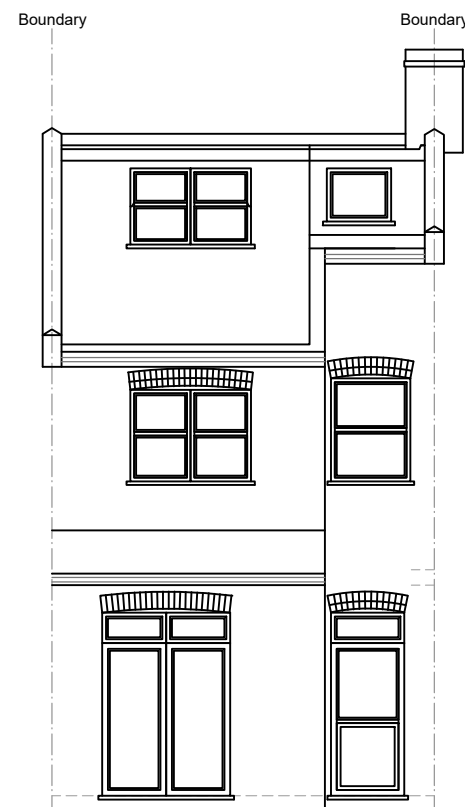

EXISTING REAR ELEVATION
SCALE 1:100



6 Winsham Grove,
London, SW11 6ND

www.FastPlansUK.co.uk

Project:

EXTENSION

Address:

3 PAYNESFIELD AVE
SW14 8DW

Scale:

1:100 @ A3

Dwg. no:

A05

Drawn by:

O.B.S

Date Drawn:

27-APR-2021

For Drawings Tel: 020 3542 1777

E-mail: plans@FastPlansUK.co.uk