


PROPOSED ELEVATION SIDE A  
SCALE 1:100

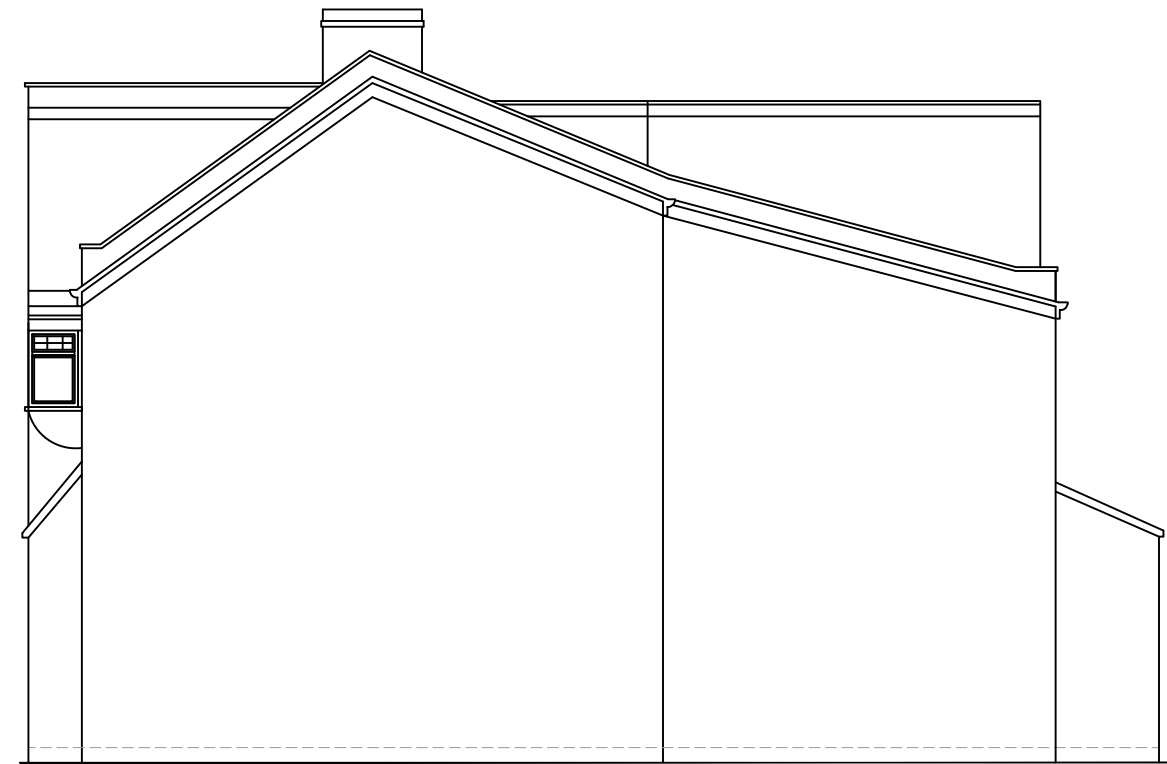

PROPOSED ELEVATION SIDE B  
SCALE 1:100



PROPOSED FRONT ELEVATION  
SCALE 1:100



PROPOSED REAR ELEVATION  
SCALE 1:100



6 Winsham Grove,  
London, SW11 6ND

[www.FastPlansUK.co.uk](http://www.FastPlansUK.co.uk)

Project:  
EXTENSION

Address:  
3 PAYNESFIELD AVE  
SW14 8DW

Scale: 1:100 @ A3      Dwg. no: A06

Drawn by: O.B.S      Date Drawn: 27-APR-2021

For Drawings Tel: 020 3542 1777

E-mail: [plans@FastPlansUK.co.uk](mailto:plans@FastPlansUK.co.uk)