


OWNERSHIP BOUNDARY


COMMUNAL ALLEYWAY

EXISTING FENCE RETAINED

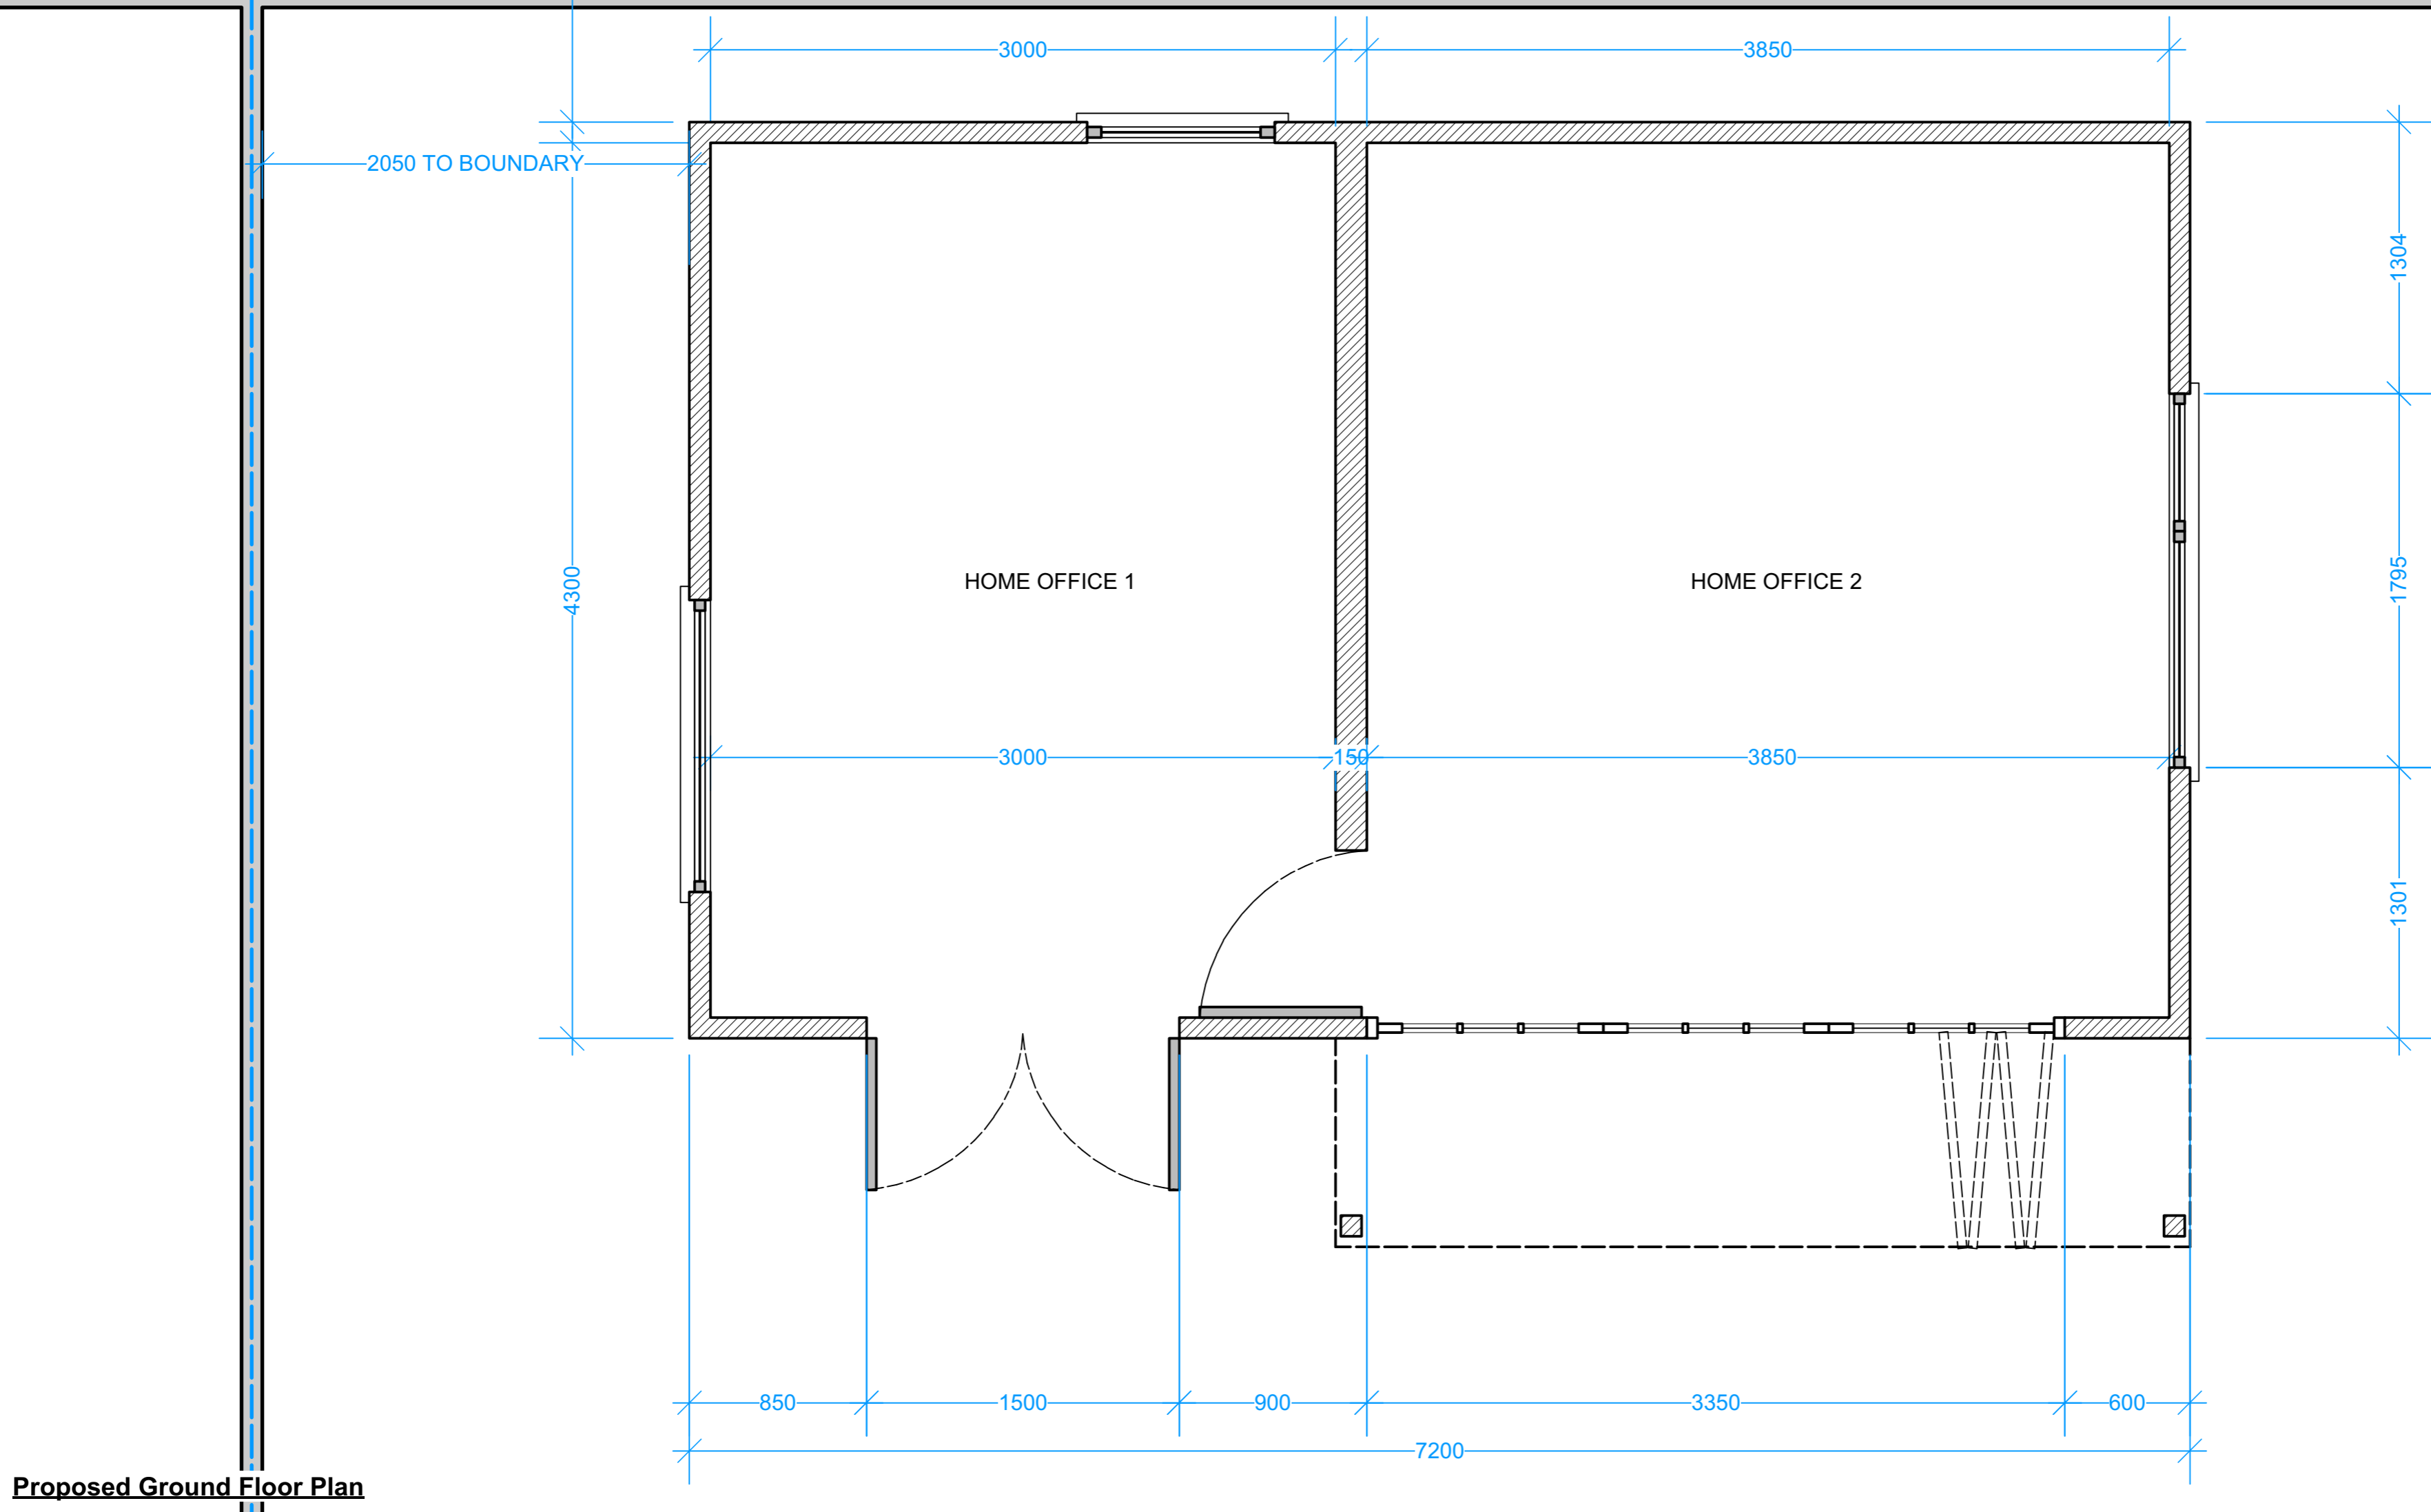

Proposed Ground Floor Plan

EXISTING FENCE RETAINED

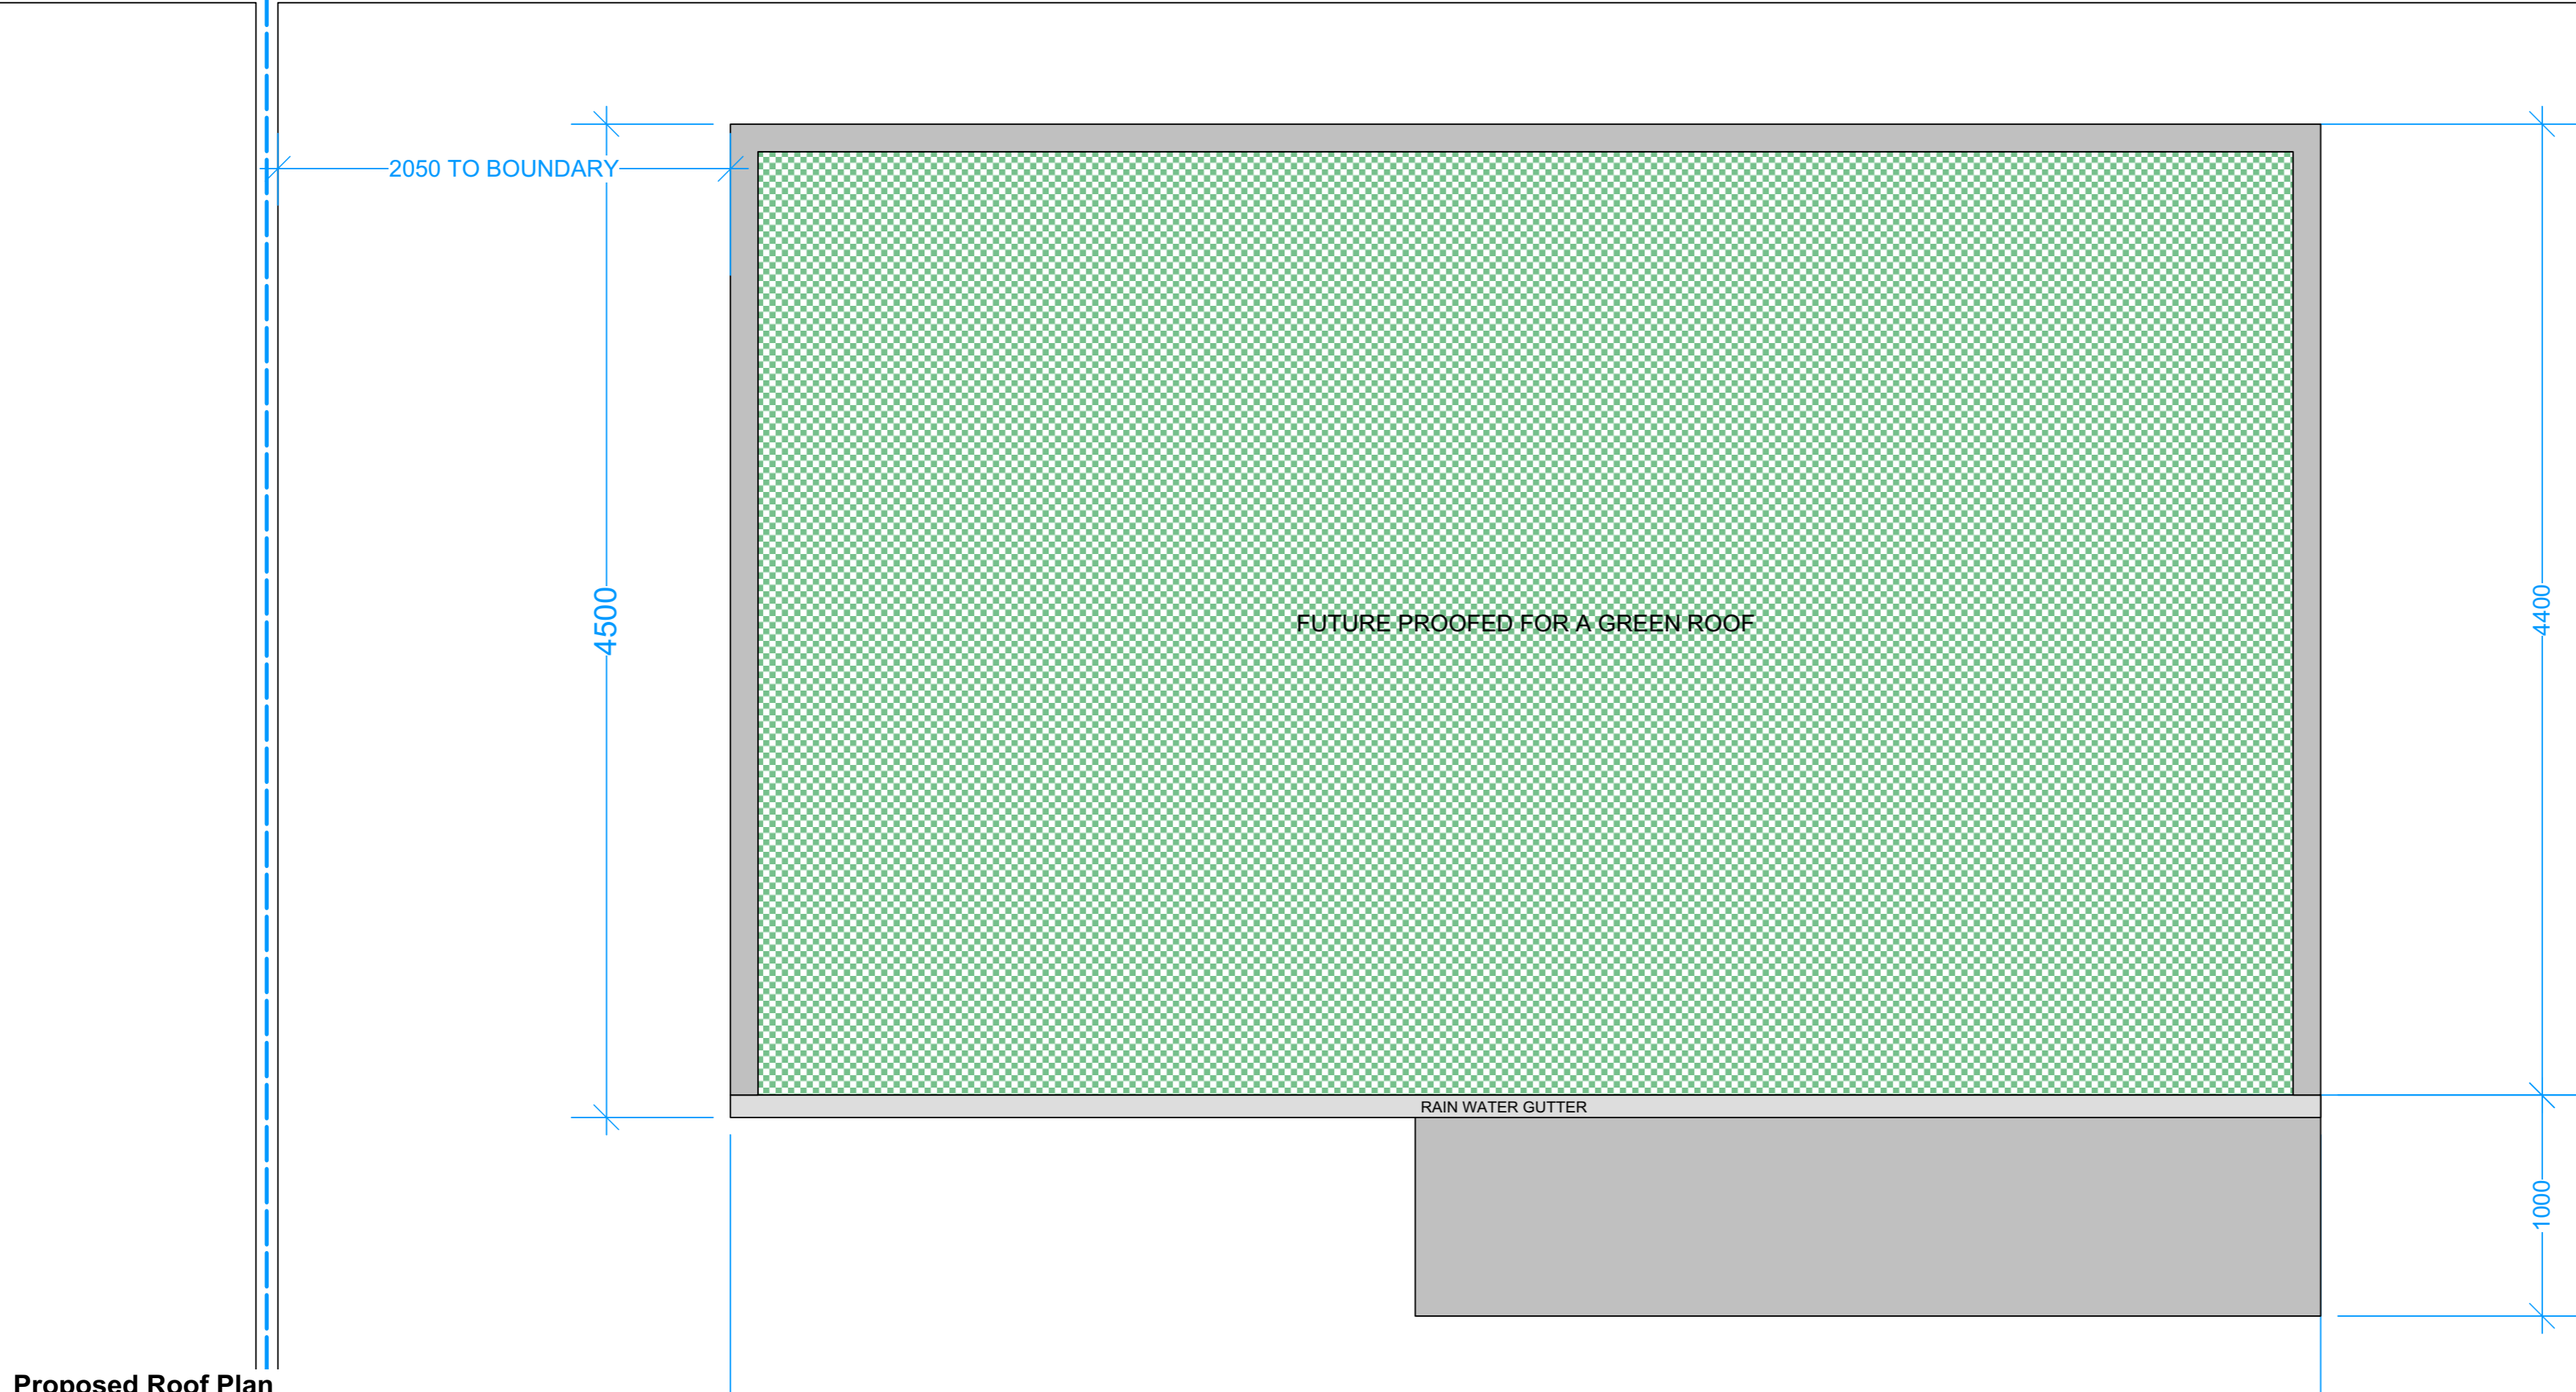

Proposed Roof Plan

Key:   
 - - - Ownership boundary   
 Proposed Fabric   
 Existing Fabric   
 Demolished Fabric

Scale: 0 250 500 750 1000 1250mm 1.50 @ A3 / 1.25 @A1

Orientation:

Revision	Date	Description
01	07/05/2021	Issued for PLANNING

**PLOT** ARCHITECTURE + DESIGN

ARCHITECTURE AND INTERIOR DESIGN STUDIO  
LONDON BASED | WORKING WORLDWIDE

WWW.PLOTARCHITECTURE.CO.UK

24 THE GREEN TWICKENHAM LONDON

E : office@plotarchitecture.co.uk  
T : 020 8255 2920

Project: 17 Orford Gardens, Twickenham, TW1 4PL.

Drawing Title: Home Office - Plans

Project No: P188\_ Doc No: (PL)701\_

1. Do not scale from this drawing. Use marked dimensions only. Any dimension queries to be made to PLOT. 2. Copyright is retained by PLOT DESIGN GROUP LTD