
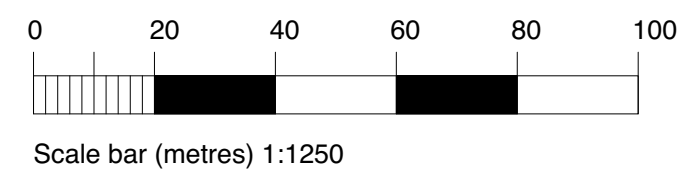
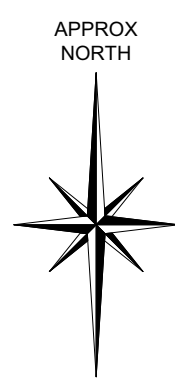



1 PROPOSED BASEMENT FLOOR PLAN

PL100 SCALE: 1:50 @ A1

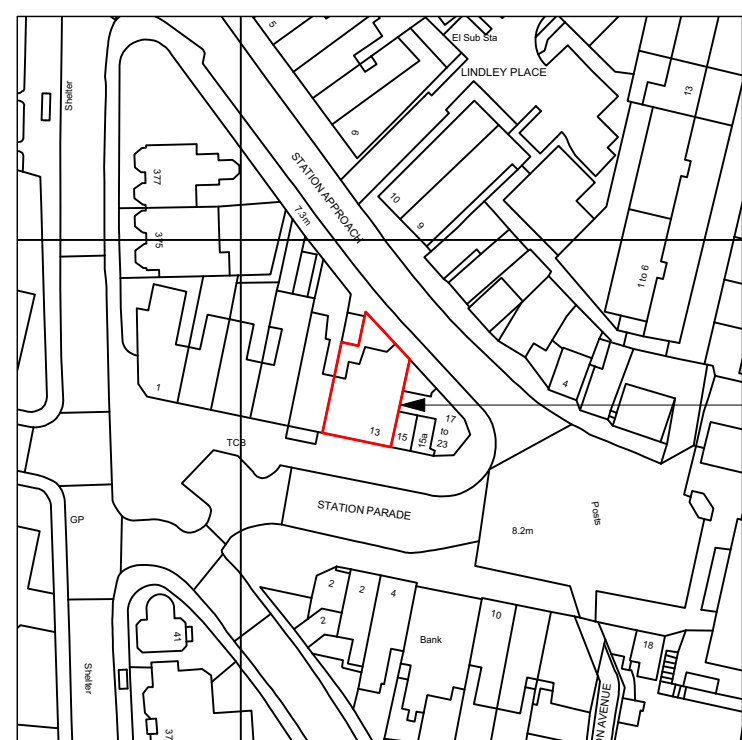


3 LOCATION PLAN

PL100 SCALE: 1:1250 @ A1

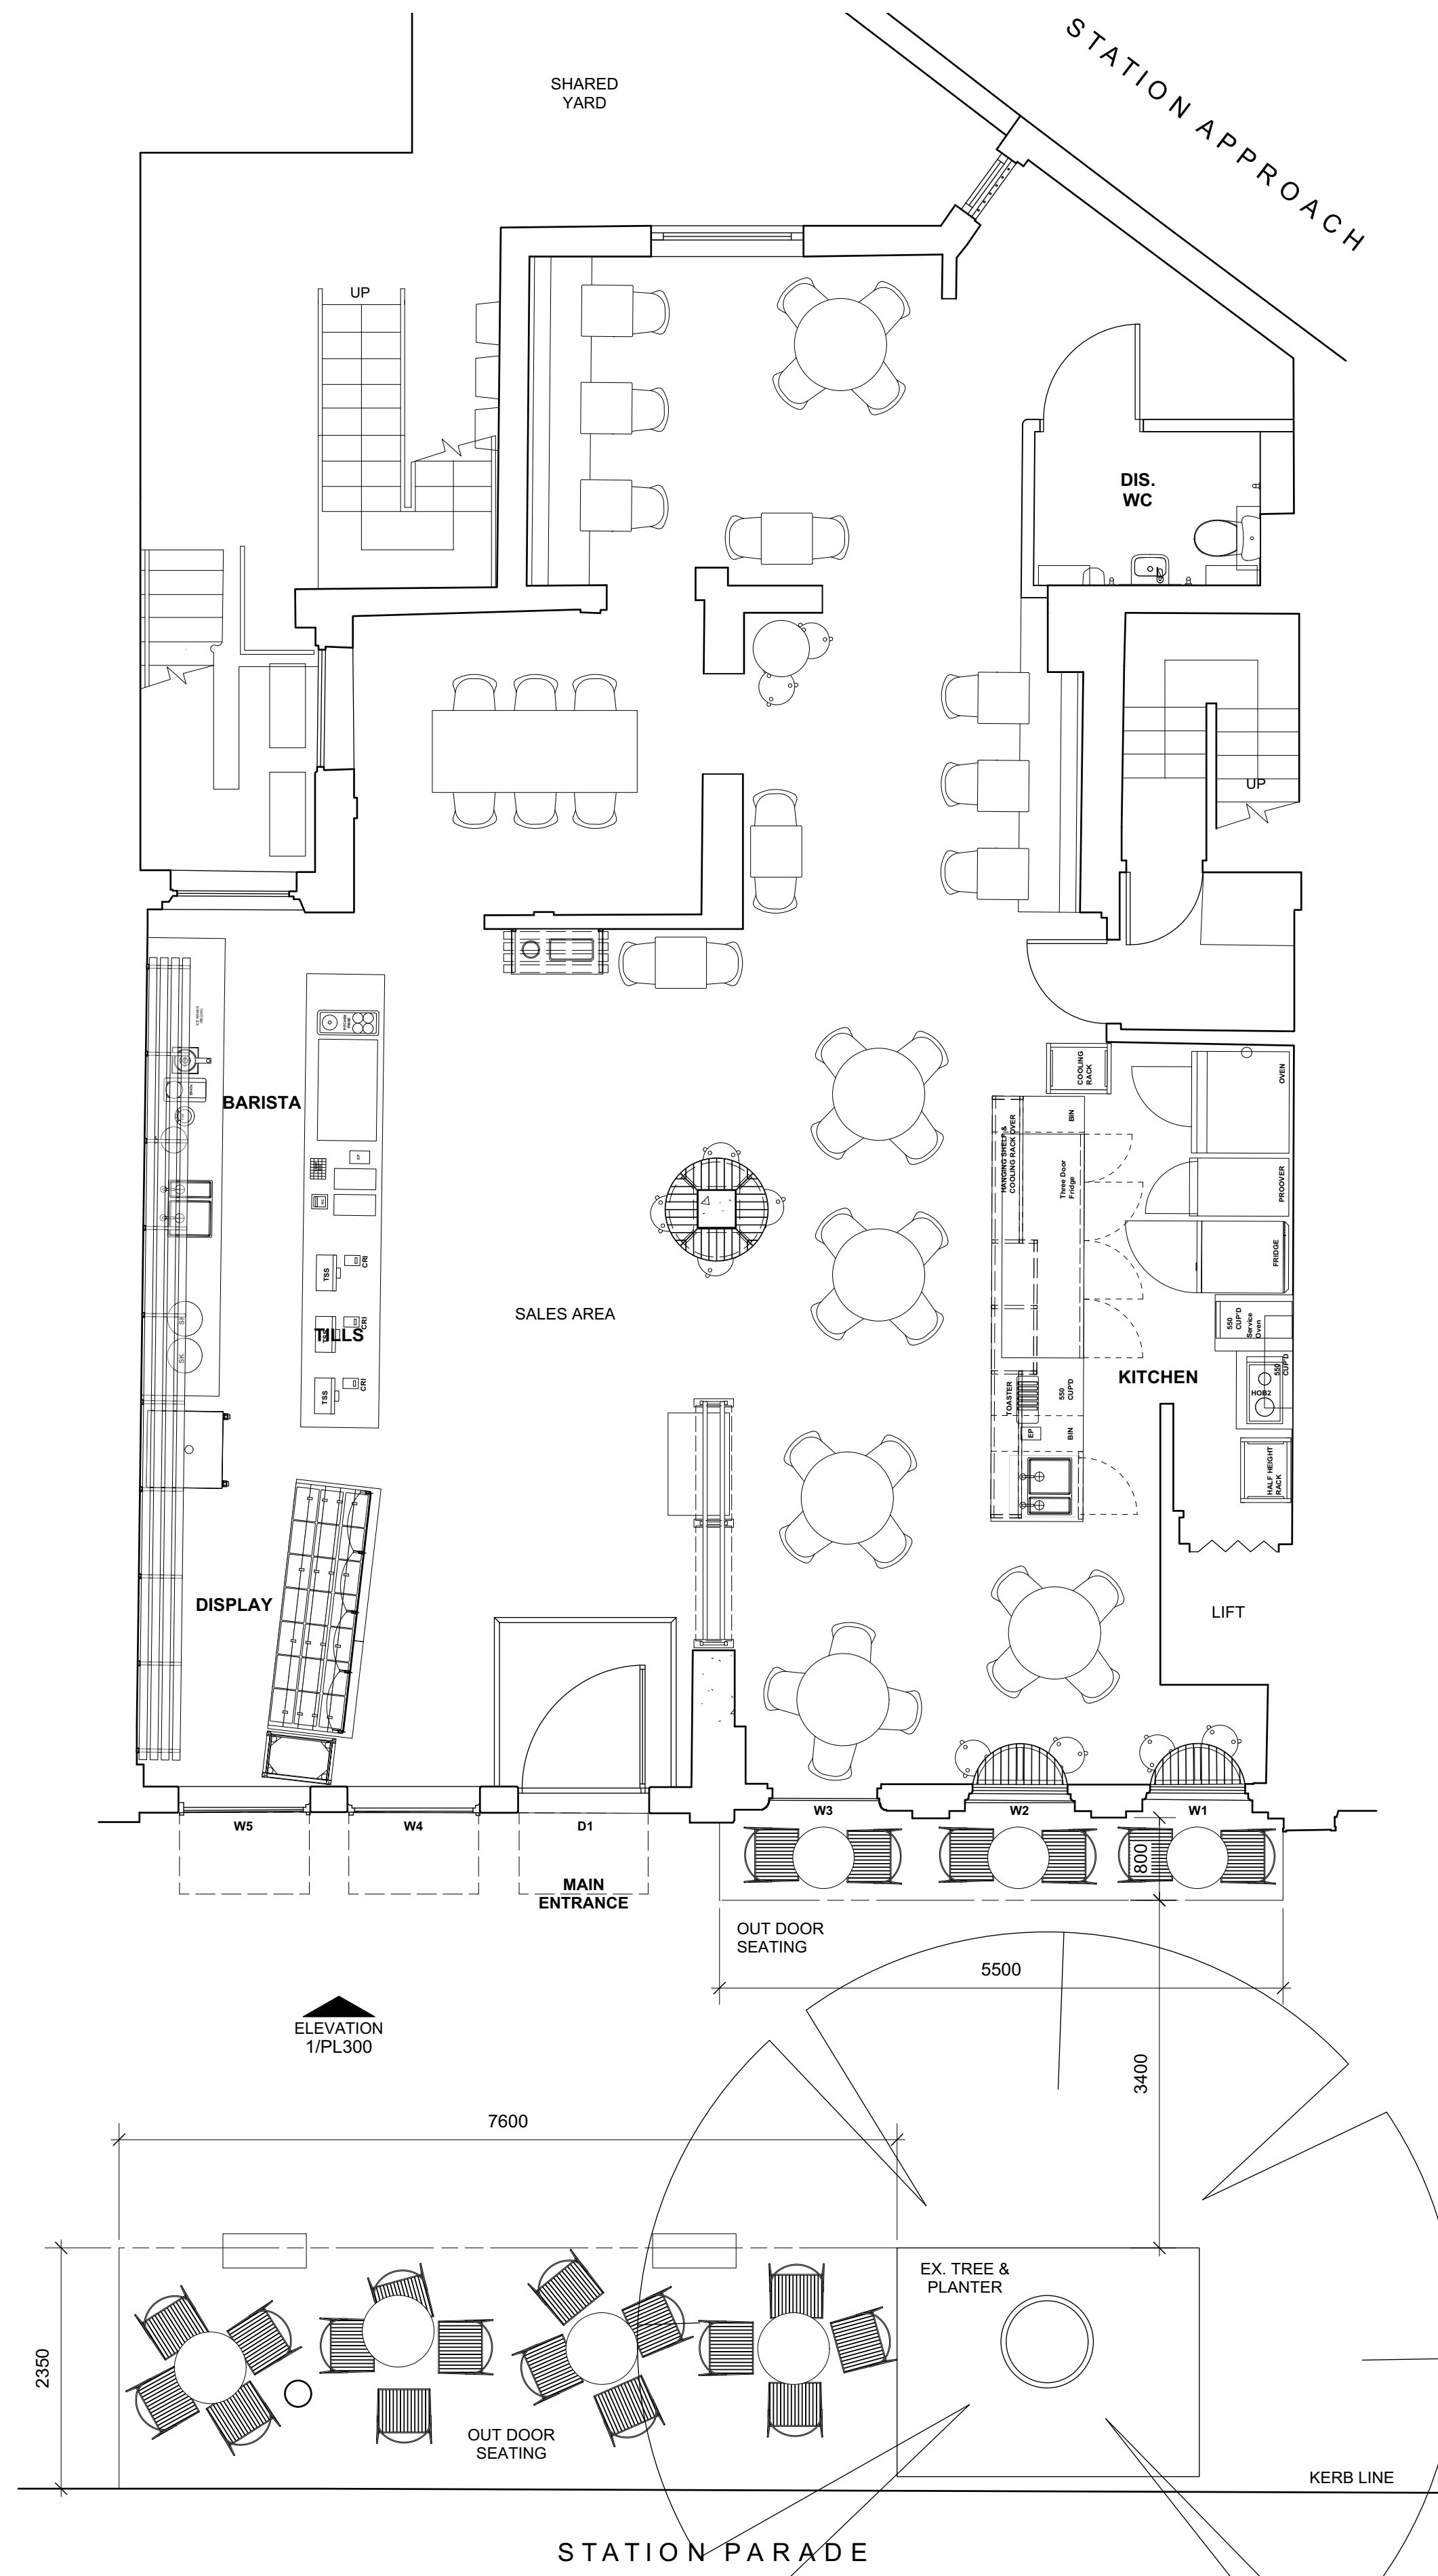

2 PROPOSED GROUND FLOOR PLAN

PL100 SCALE: 1:50 @ A1

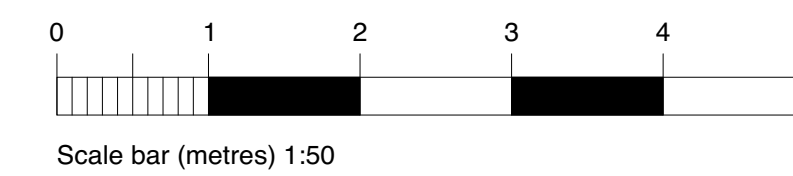

Figured dimensions shall be taken in preference to scaled dimensions and any discrepancies or errors are to be referred to the Designer. Contractors, sub-contractors and suppliers must verify all dimensions on site before commencing work or making any fabrication drawings. © Copyright Reserved



For Office Use: 12486

GAIL'S

BAKERY FIT OUT
13 STATION PARADE
KEW
RICHMOND
TW9 3PT

CONSULTANT :

DRAWN BY:

RS

ISSUE / DATE:

PLANNING 07.05.2021

REVISION :

SHEET TITLE :
PROPOSED FLOOR
PLANS & LOCATION
PLAN

SHEET NO. :

PL100