









**EXISTING
BLOCK PLAN - 1:500**

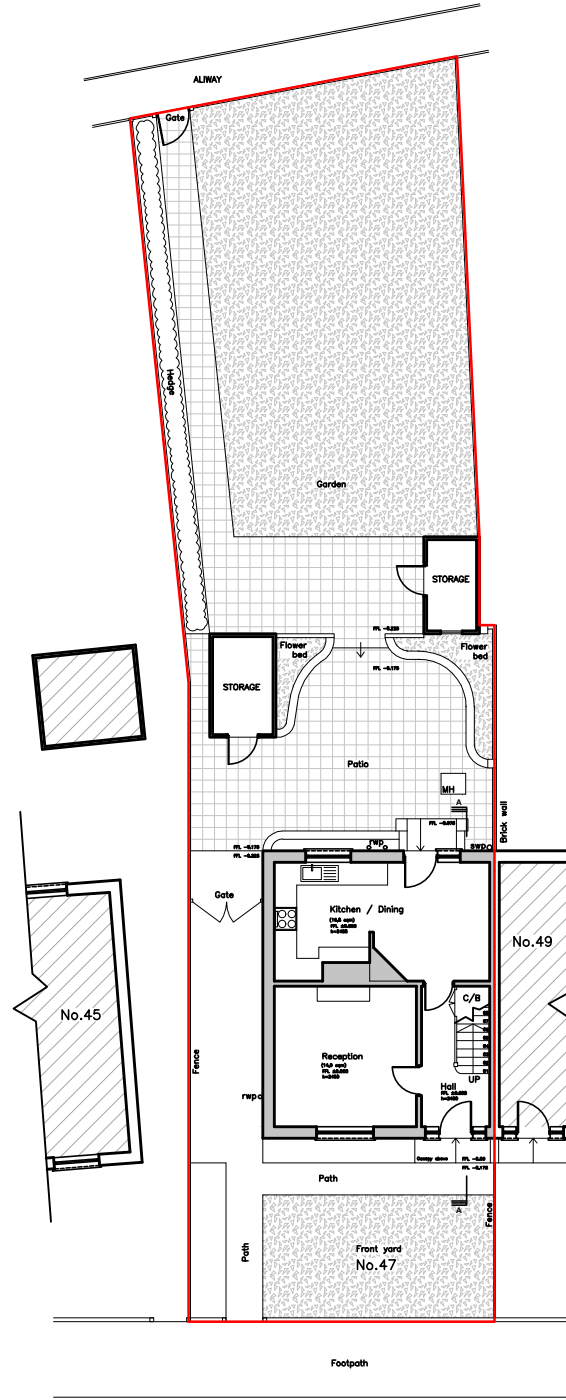

**EXISTING
SITE PLAN - 1:200**

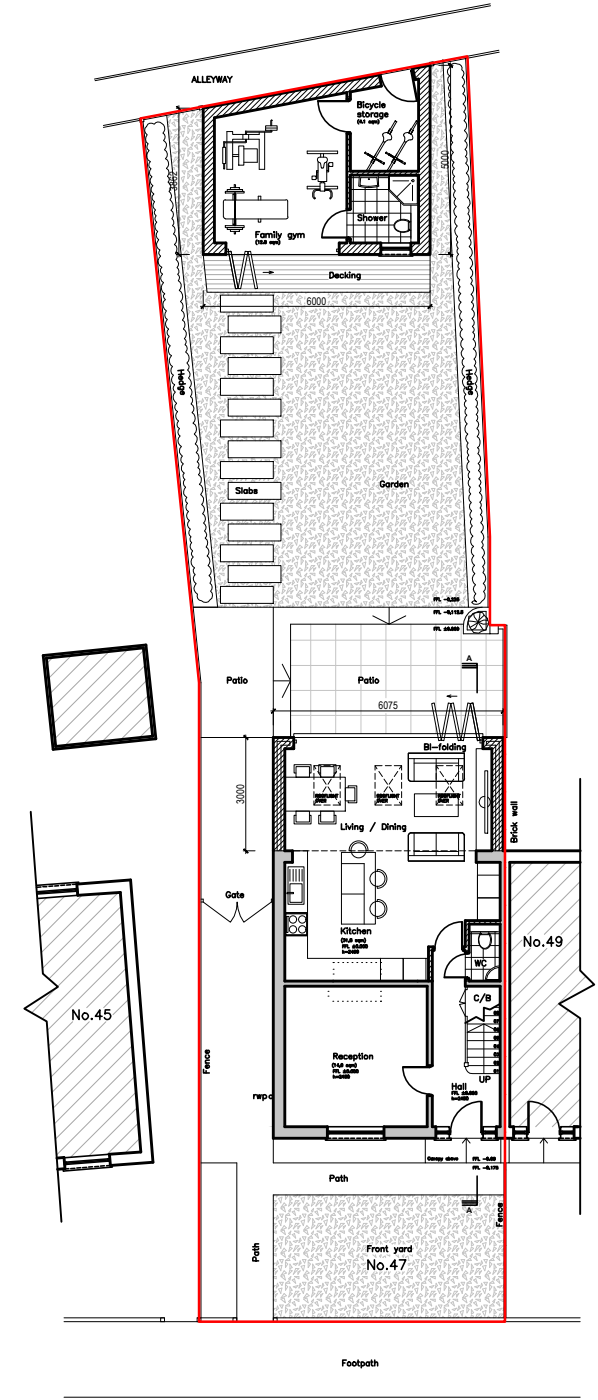

**PROPOSED
SITE PLAN - 1:200**

 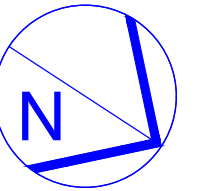 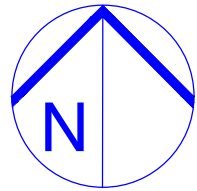

Disclaimer: Do not scale from this drawing. Check all dimensions on site before fabrication or setting out. This document is copyright and may not be reproduced without permission of the owner.	Rev:	Notes:	Date:	Dwn:	Iss:	Author:	Consultants:	Client:	Key / Location:	 Maria Golasowska Design Consultancy MGDC LTD [Architecture] [Interior Design] 246 Watson Heights Chelmsford, CM1 1AP United Kingdom T +44 (0) 20 3715 7751 E office@mgdc.info	Project: Single storey rear extension, Loft conversion and construction of Outbuilding Drawn Title: Existing and Proposed Site plans and Block plan	Drawn By: PL Project No: EXT-TW-A-047 Drawn No: A-EX-TW-047-BP-001	Issued By: MG Scale @ A3: 1:500 1:200	Date of First Issue: 16.04.2021 Revision: 00
	00	Planning Submission	16.04.2021	PL	MG	Maria Golasowska M Eng, Dip Arch, BA (Hons) ARB no. 077808G Director, MGDC Ltd. M: 077 3138 7952		Mr Met Muja 47 Rectory Grove Hampton, TW12 1AH London			Drawn By: PL Project No: EXT-TW-A-047 Drawn No: A-EX-TW-047-BP-001	Issued By: MG Scale @ A3: 1:500 1:200	Date of First Issue: 16.04.2021 Revision: 00	