





EXISTING FRONT ELEVATION

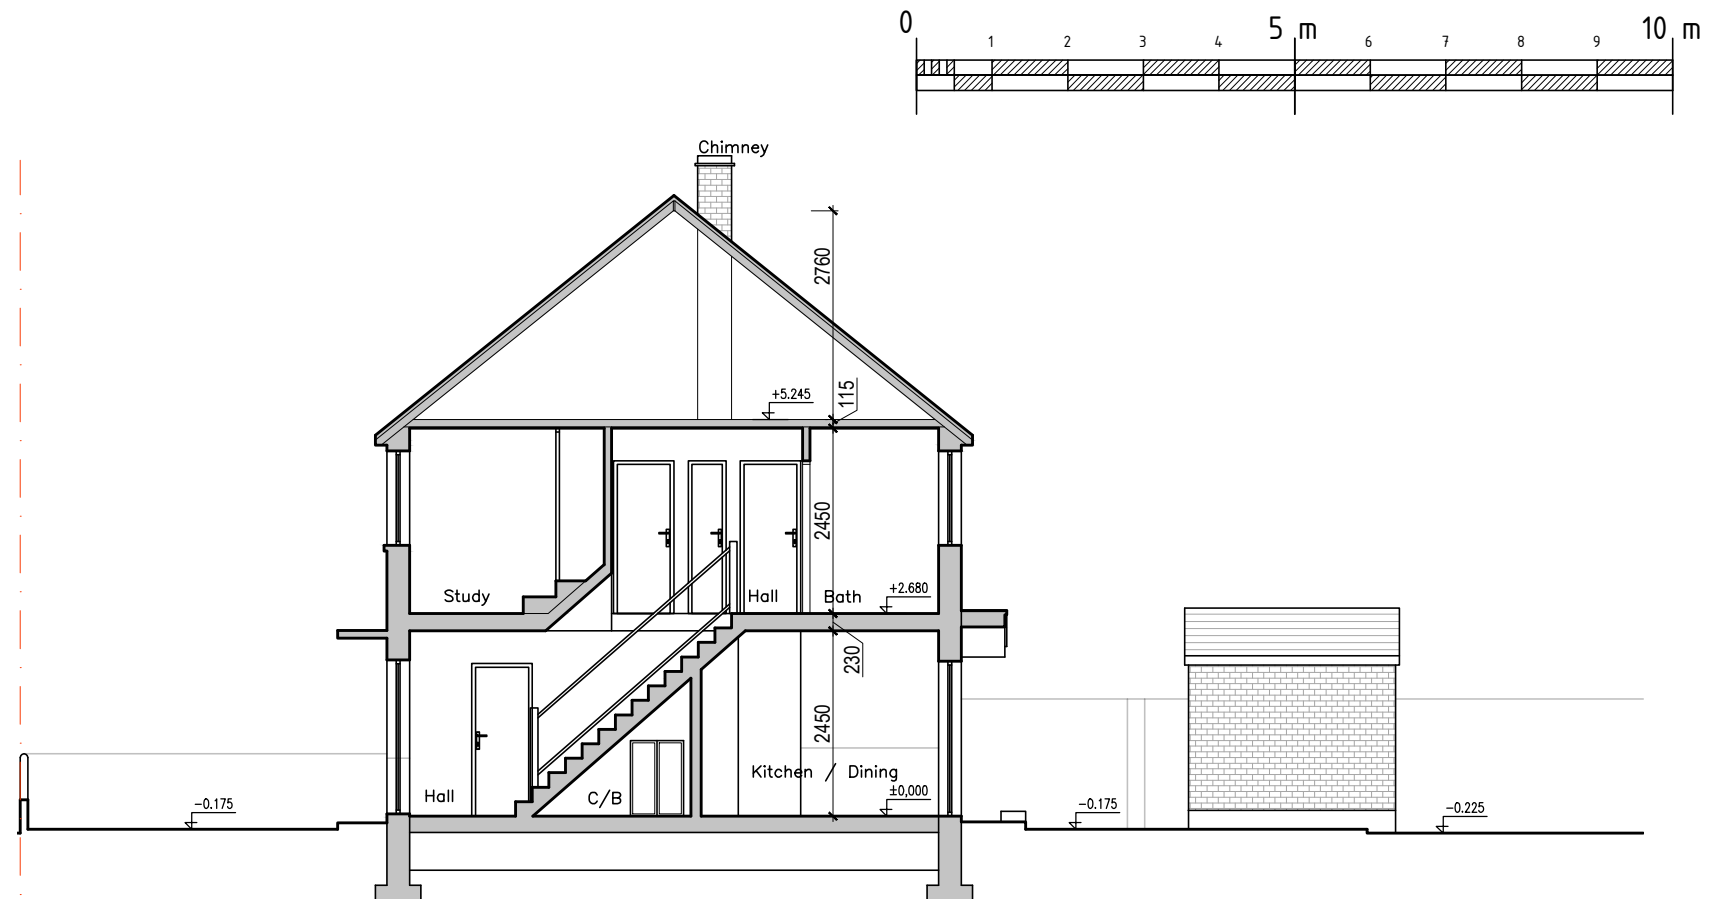

EXISTING SECTION A-A



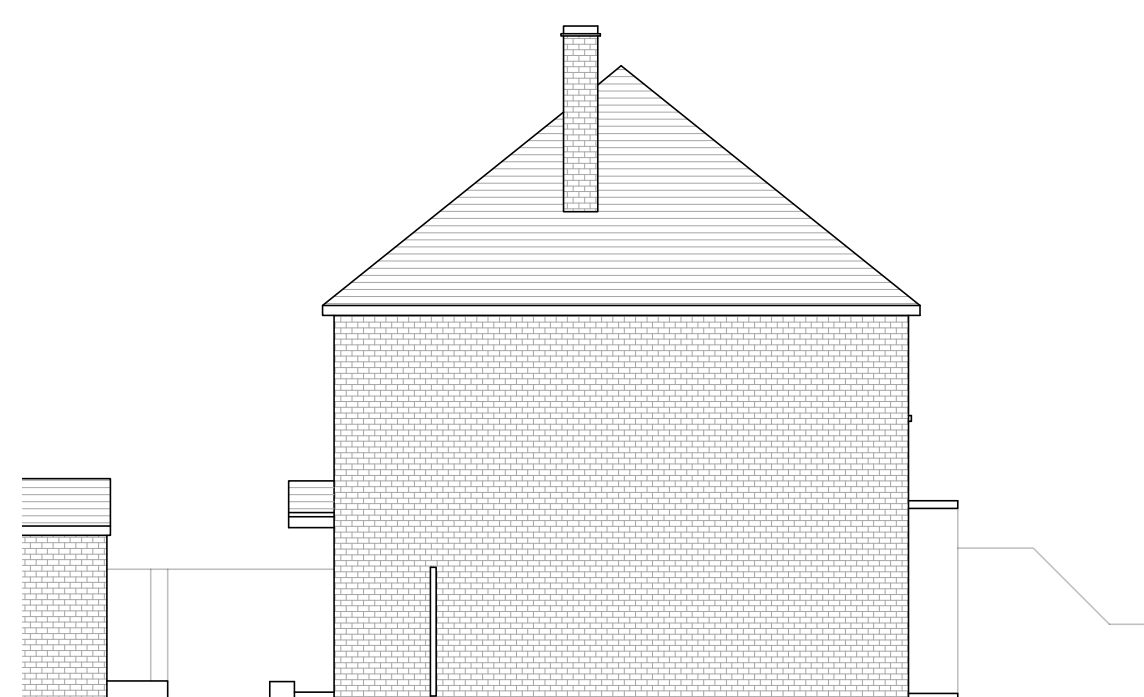

EXISTING REAR ELEVATION





EXISTING SIDE ELEVATION

LEGEND:

 EXISTING WALLS

 PROPOSED WALLS

<p>Disclaimer: Do not scale from this drawing. Check all dimensions on site before fabrication or setting out. This document is copyright and may not be reproduced without permission of the owner.</p> <p>Notes: All dimensions in millimeters.</p>	<p>Rev: 00</p>	<p>Notes: Planning Submission</p>	<p>Date: 16.04.2021</p>	<p>Dwn: PL</p>	<p>Iss: MG</p>	<p>Author: Maria Golasowska M Eng, Dip Arch, BA (Hons) ARB no. 077808G Director, MGDC Ltd. M: 077 3138 7952</p>	<p>Consultants:</p>	<p>Client: Mr Met Muja 47 Rectory Grove Hampton, TW12 1AH London</p>	<p>Key / Location:</p> 	 <p>Maria Golasowska Design Consultancy MGDC LTD</p> <p>[Architecture] [Interior Design]</p> <p>246 Watson Heights Chelmsford, CM1 1AP United Kingdom T +44 (0) 20 3715 7751 E office@mgdc.info</p>	<p>Project: Single storey rear extension, Loft conversion and construction of Outbuilding</p> <p>Existing Elevations and Section A-A</p>	<p>Drawn By: PL</p> <p>Project No: EXT-TW-A-047</p> <p>Drawing No: A-EX-TW-047-EL-S-200</p>	<p>Issued By: MG</p> <p>Scale @ A3: 1:100</p> <p>Revision: 00</p>	<p>Date of First Issue: 16.04.2021</p>
---	----------------	-----------------------------------	-------------------------	----------------	----------------	--	---------------------	--	--	---	--	---	---	--