

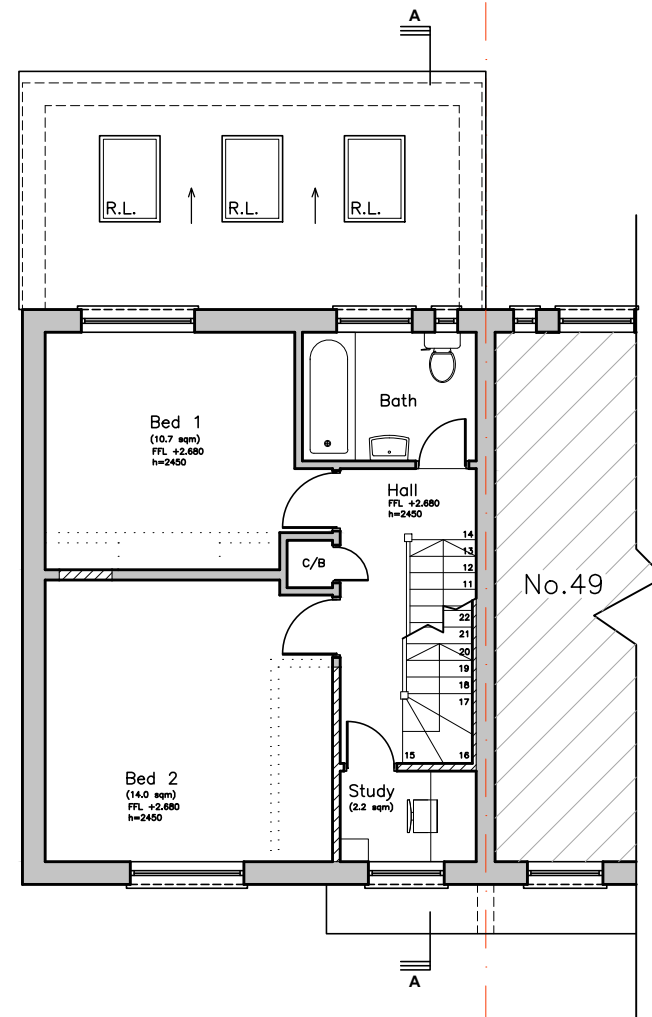


LEGEND:


- EXISTING WALLS
- PROPOSED WALLS

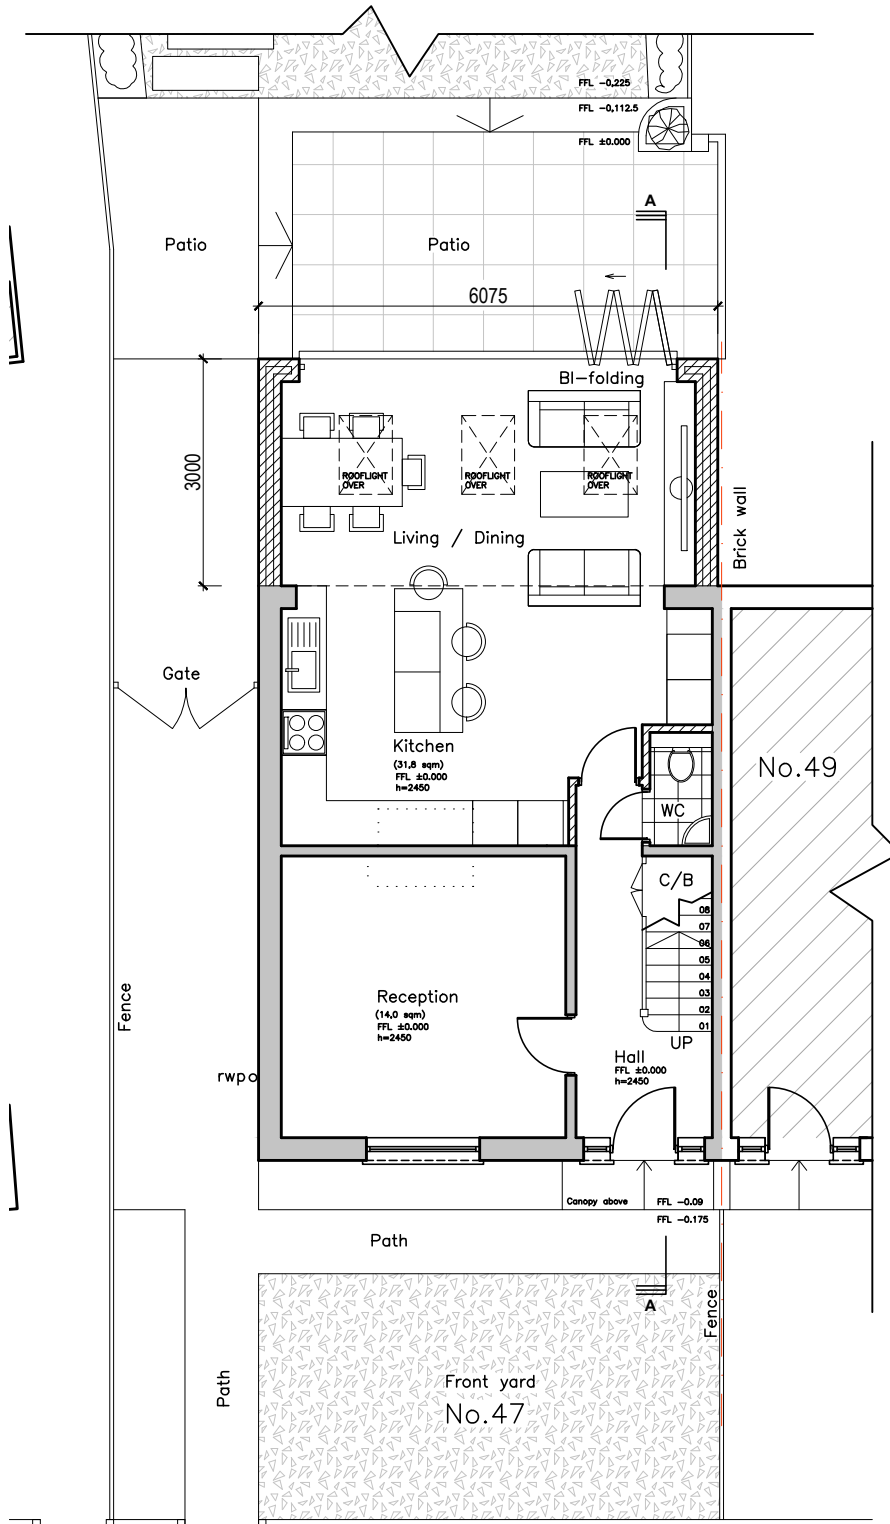

**PROPOSED  
FIRST FLOOR PLAN**

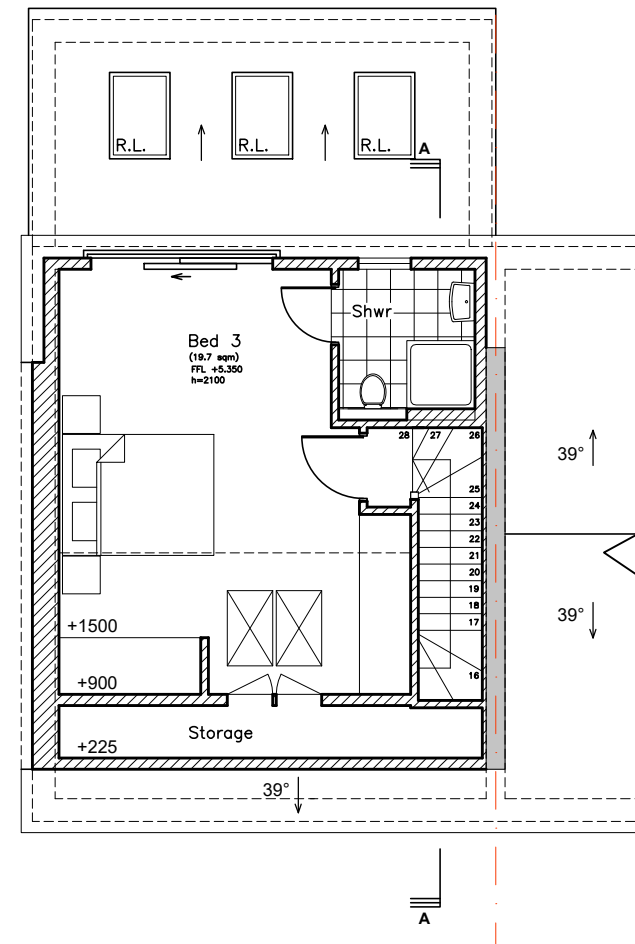

**PROPOSED  
LOFT FLOOR PLAN**

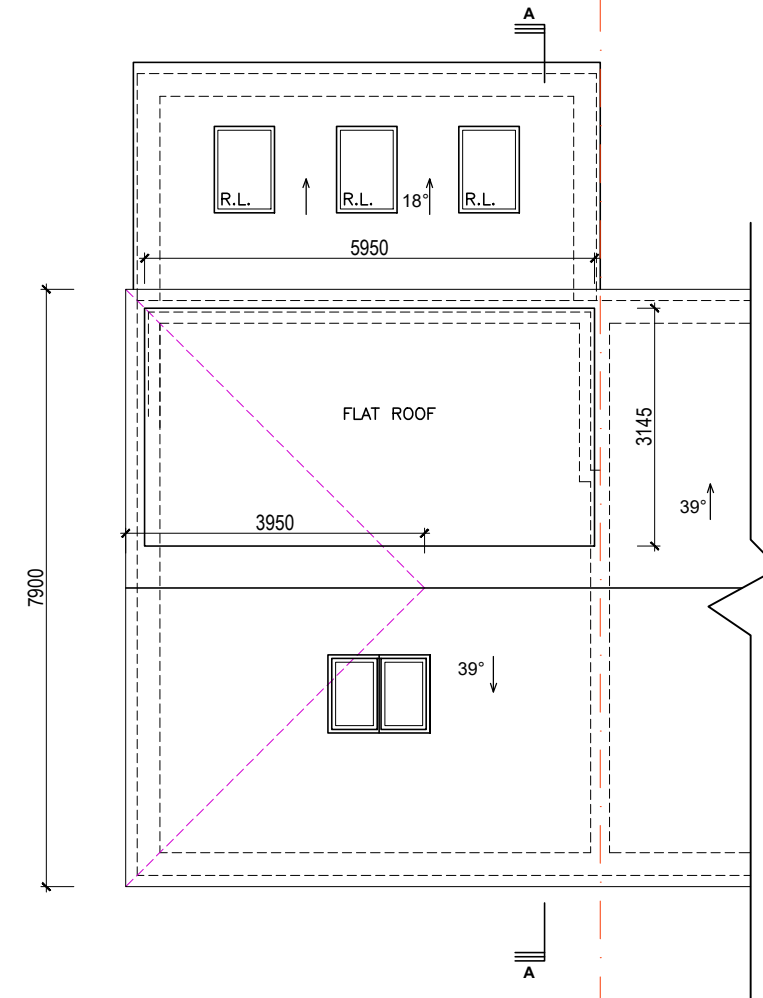

**PROPOSED  
ROOF PLAN**

**PROPOSED  
GROUND FLOOR PLAN**

<p>Disclaimer: Do not scale from this drawing. Check all dimensions on site before fabrication or setting out. This document is copyright and may not be reproduced without permission of the owner.</p> <p>Notes: All dimensions in millimeters.</p>	<p>Rev: 00</p>	<p>Notes: Planning Submission</p>	<p>Date: 16.04.2021</p>	<p>Dwn: PL</p>	<p>Iss: MG</p>	<p>Author: <b>Maria Golasowska</b> M Eng, Dip Arch, BA (Hons) ARB no. 077808G Director, MGDC Ltd. M: 077 3138 7952</p>	<p>Consultants:</p>	<p>Client: Mr Met Muja 47 Rectory Grove Hampton, TW12 1AH London</p>	<p>Key / Location:</p>	<p><b>Maria Golasowska Design Consultancy MGDC LTD</b></p> <p>[ Architecture ] [ Interior Design ]</p> <p>246 Watson Heights Chelmsford, CM1 1AP United Kingdom T +44 (0) 20 3715 7751 E office@mgdc.info</p>	<p>Project: Single storey rear extension, Loft conversion and construction of Outbuilding</p> <p>Drawn By: PL</p> <p>Proposed Ground, First, Loft floor and Roof plans</p>	<p>Issued By: MG</p> <p>Scale @ A3:</p> <p>1:100</p>	<p>Date of First Issue: 16.04.2021</p> <p>Revision: 00</p>
	<p>Project No: EXT-TW-A-047</p> <p>Drawing No: A-EX-TW-047-PL-110</p>												