



Note:
DO NOT SCALE FROM THIS DRAWING
This drawing to be read in conjunction with all other relevant drawings and specification

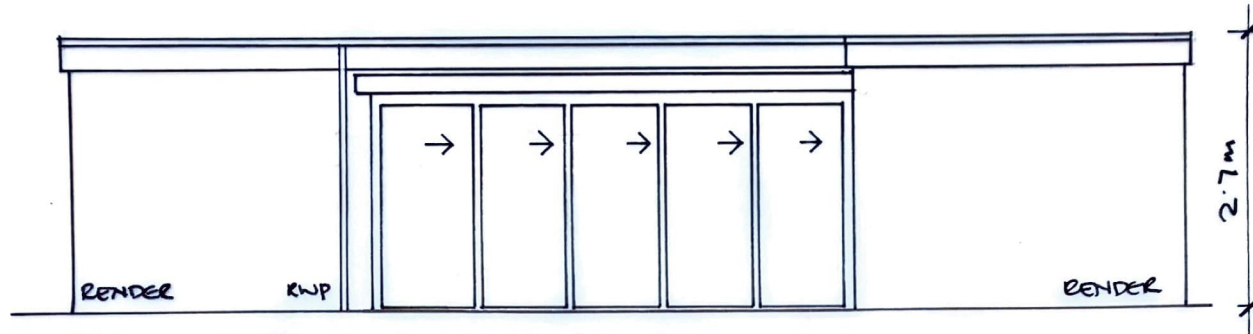

PROPOSED ELEVATION 1:50

PROPOSE FLOOR PLAN 1:50

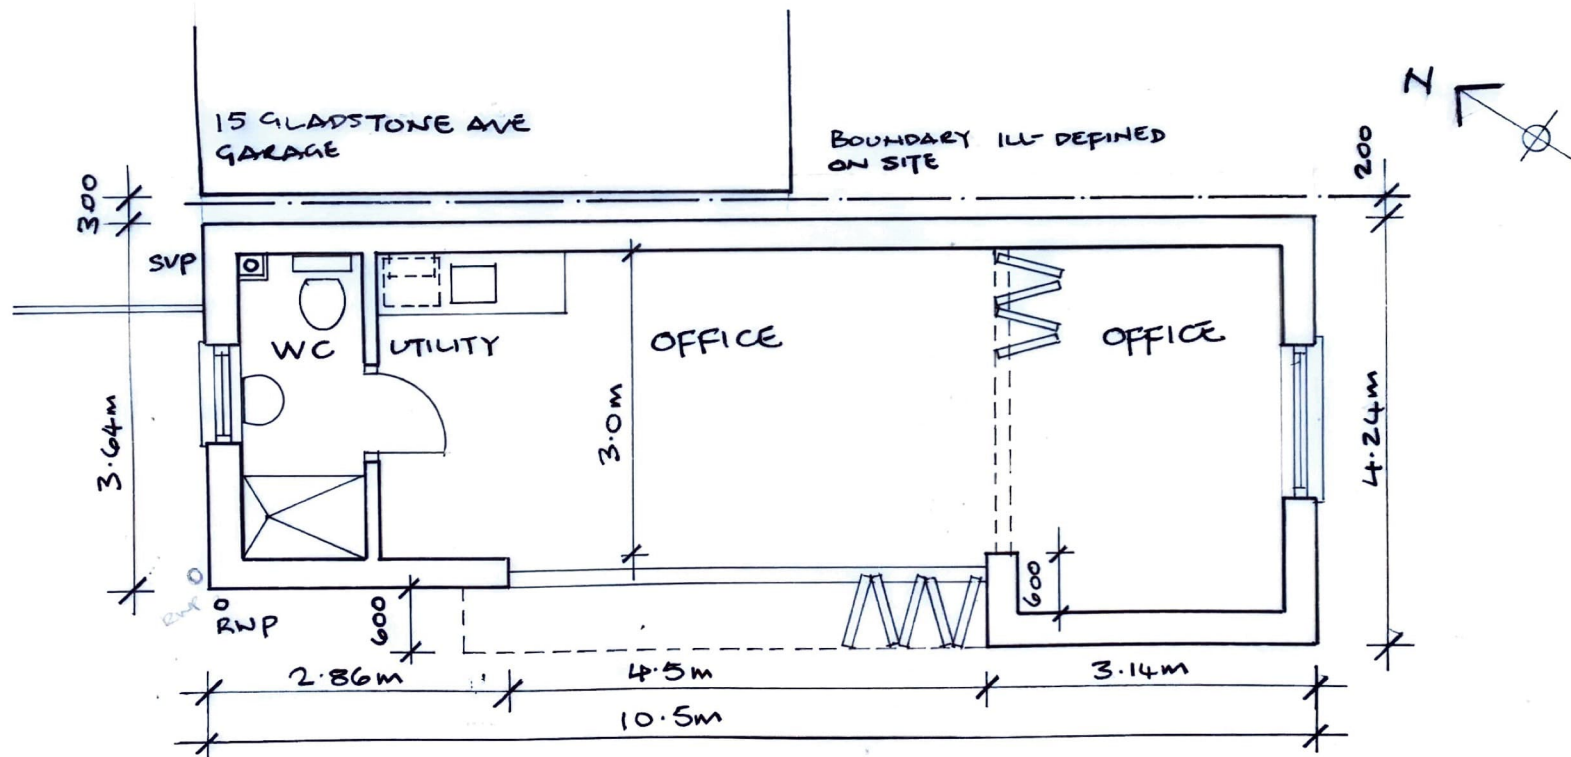

Rev
Cathy Stewart Associates

Cathy Stewart Associates, 5 Rosecroft Gardens
Middlesex, TW2 7PT t: 020-8893-8818 m: 07887-657646
e-mail: cathy@cathystewartassociates.co.uk

Client:
Mrs S Aghamiri and
Mr P T Khonsay

Project:
17 Gladstone Avenue,
Twickenham, TW2 7PS
Garden Office

Drawing Title:
General Arrangements
Proposed

Date: 18.05.21	Scale: 1:50 at A3
Drawn: CS	Checked: AS Approved:
Status:	

Approval

Drawing No.	Revision
17 GAT/ 1.3 /3	-

