






**1** EXISTING GROUND FLOOR  
1:50

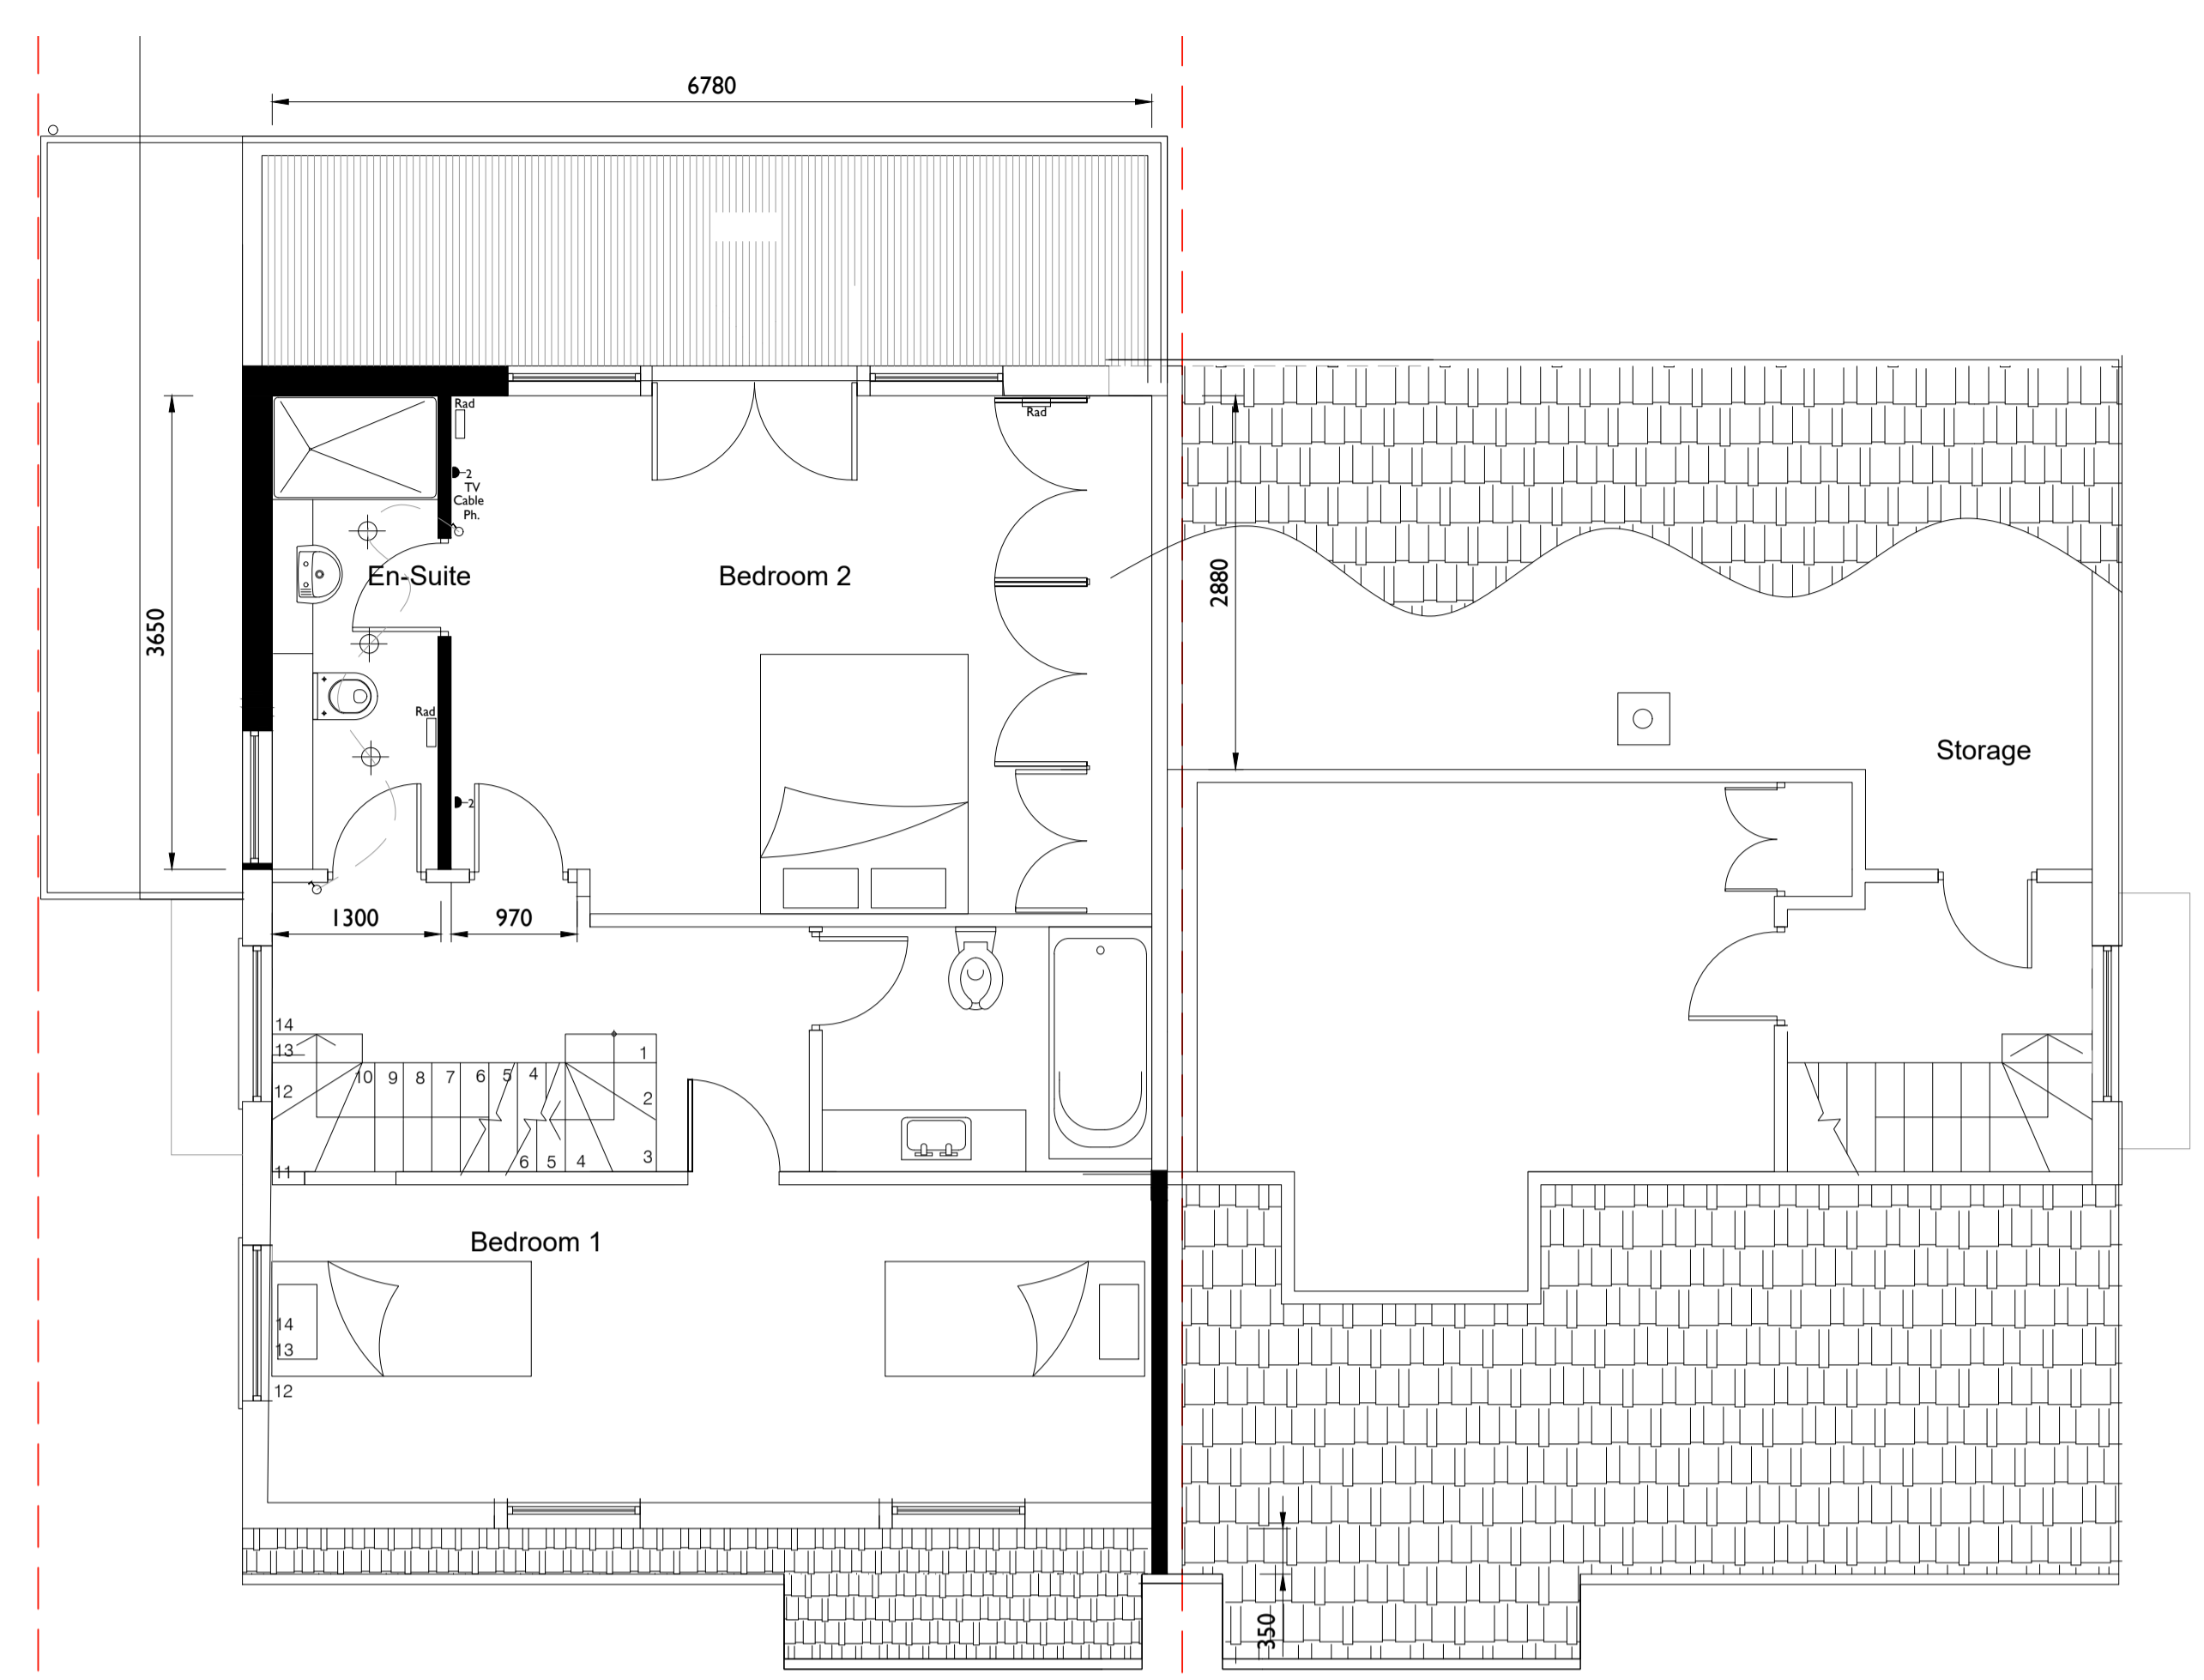


**2** EXISTING FIRST FLOOR  
1:50

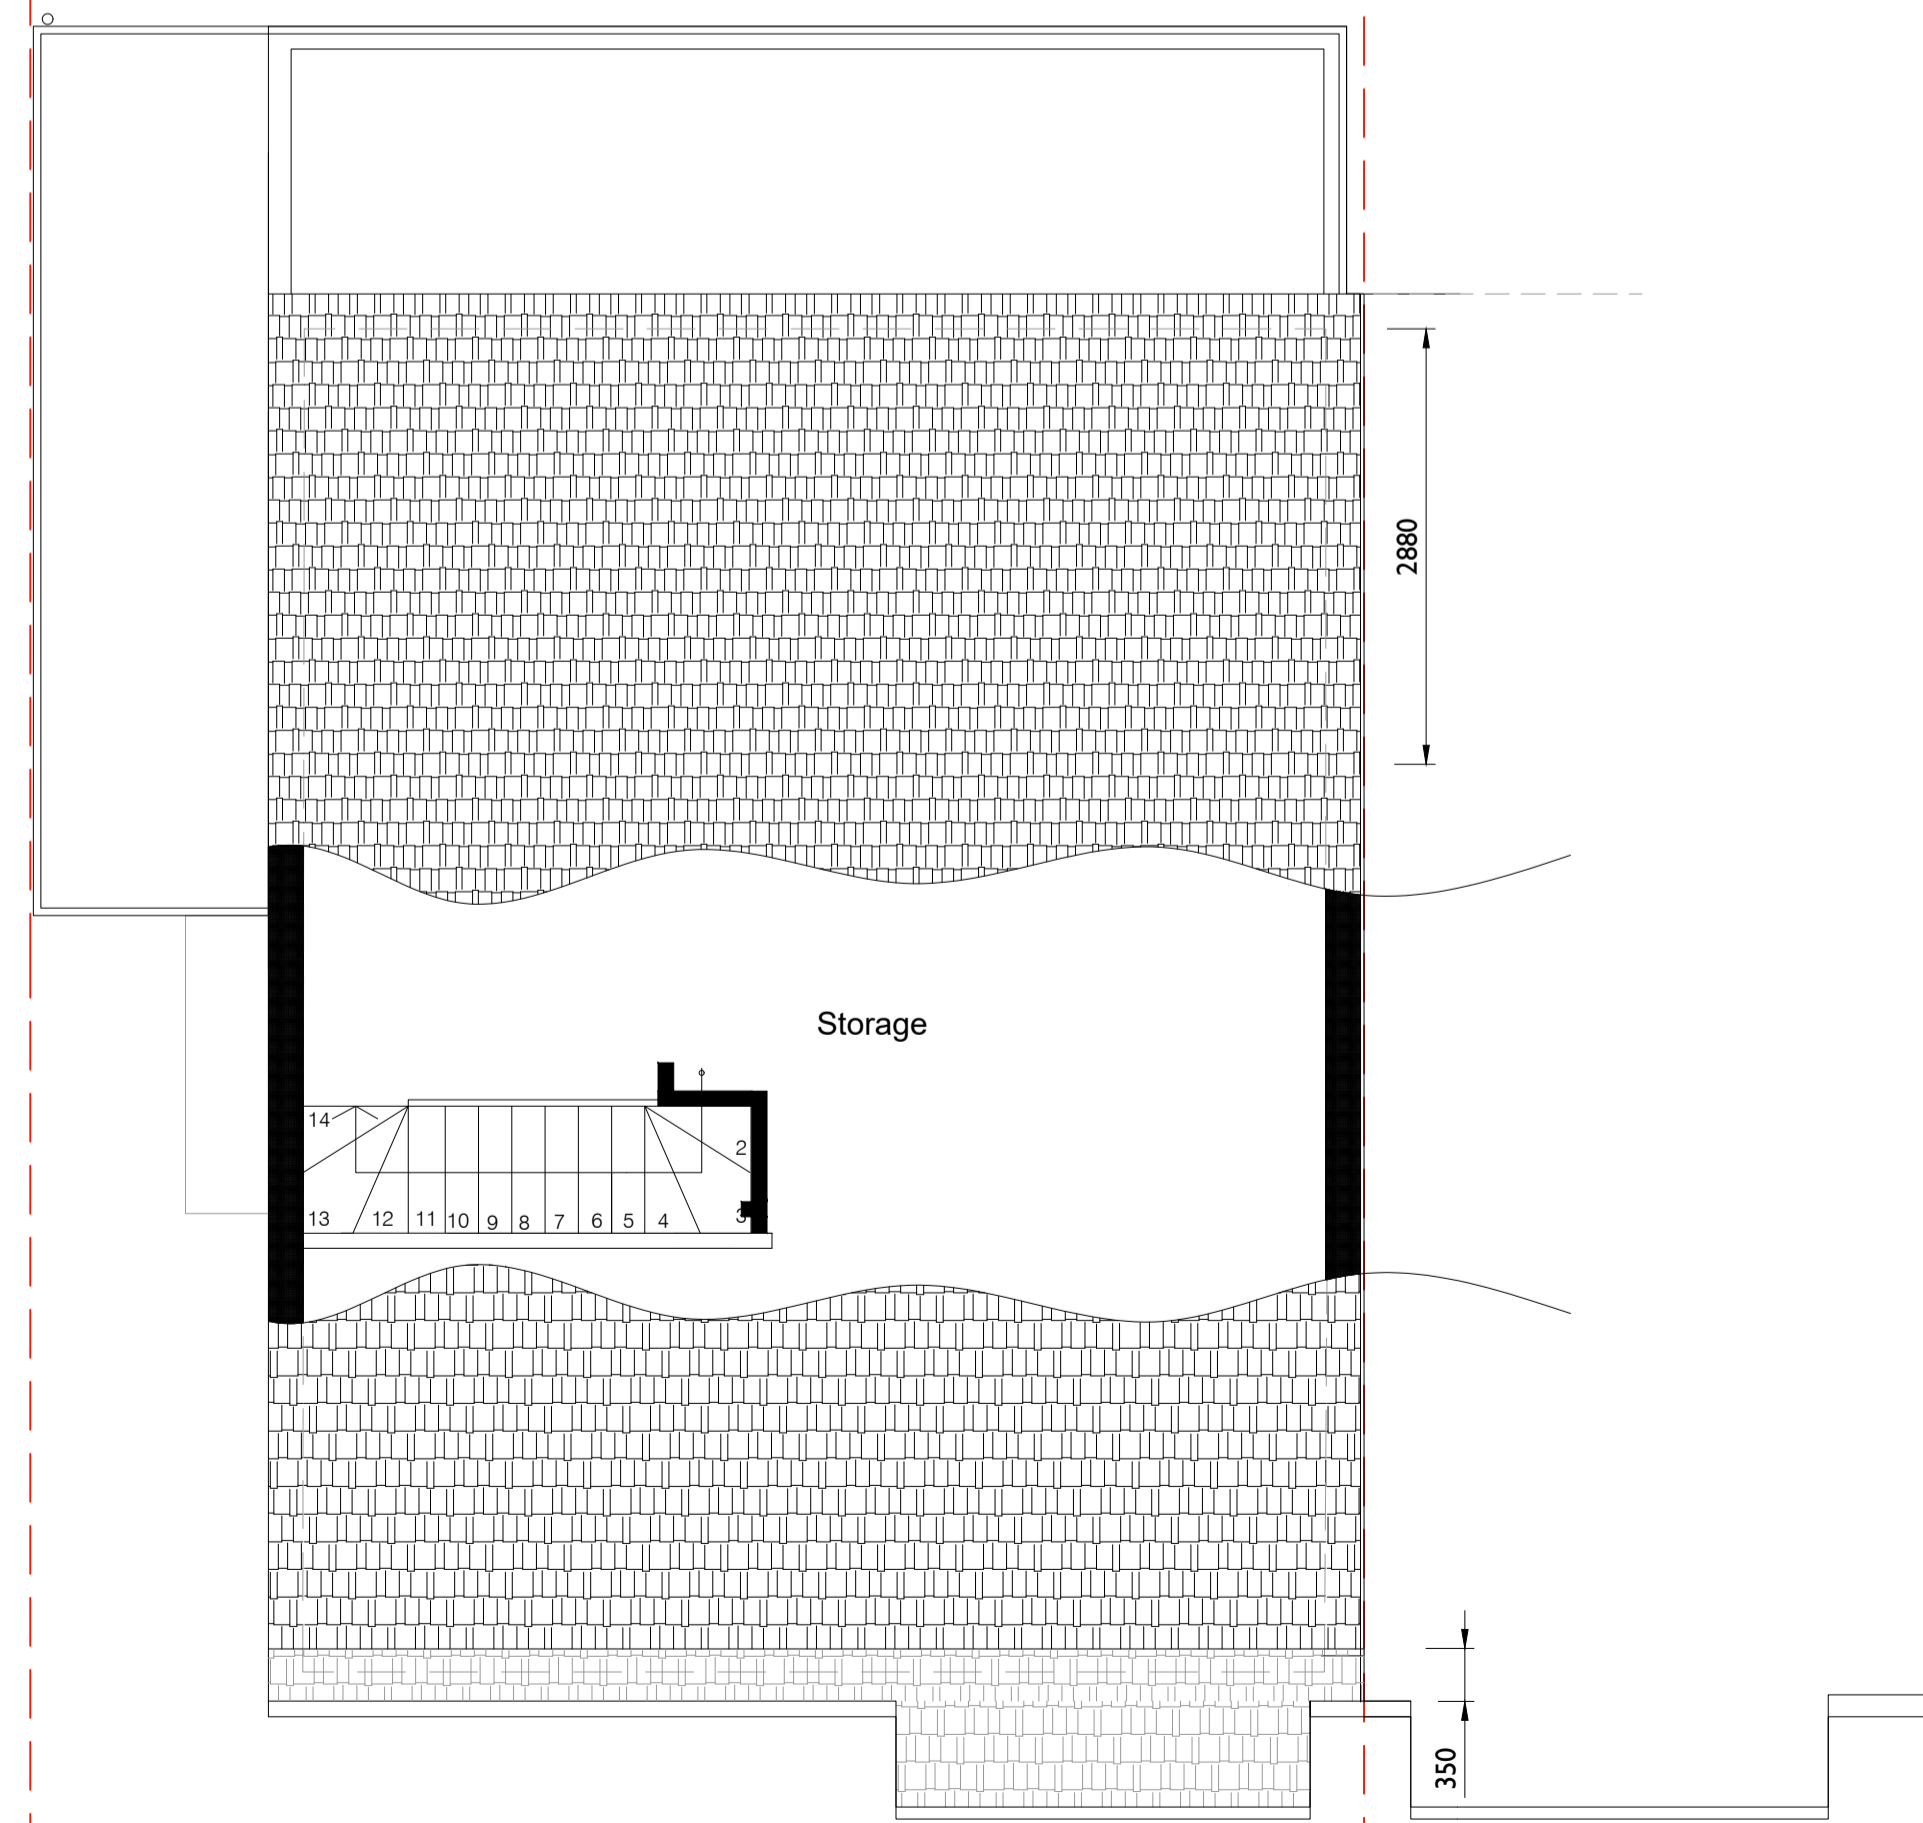

**3** EXISTING LOFT LEVEL  
1:50

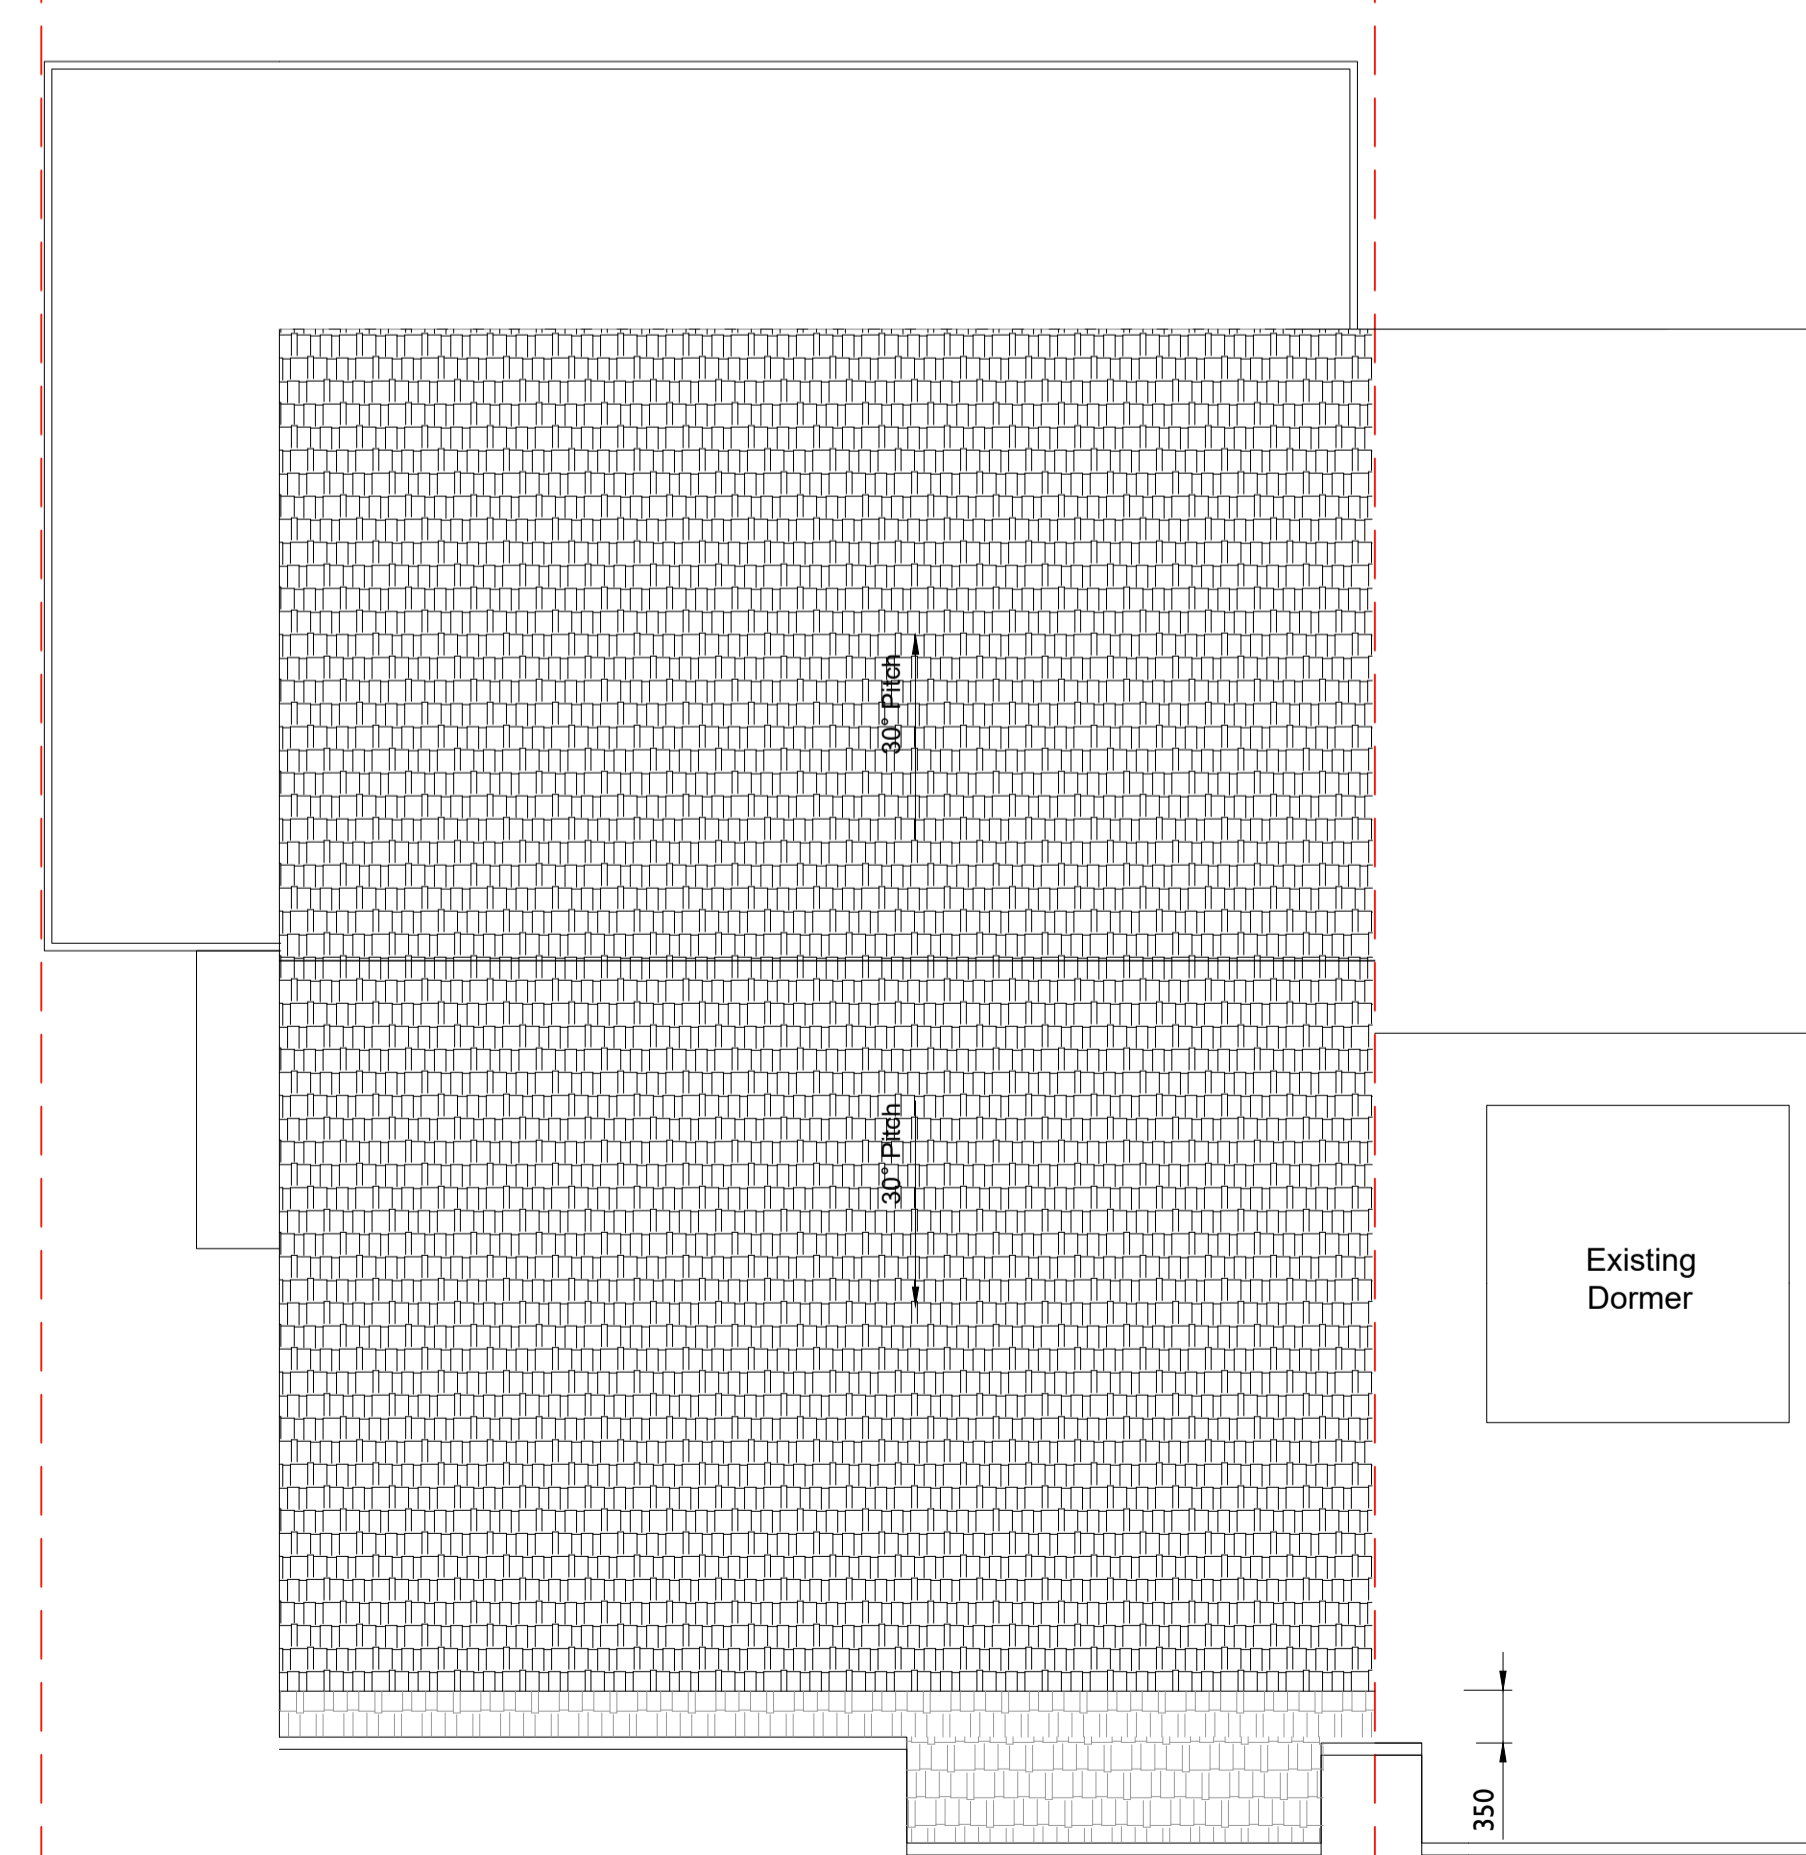

**4** EXISTING ROOF PLAN  
1:50

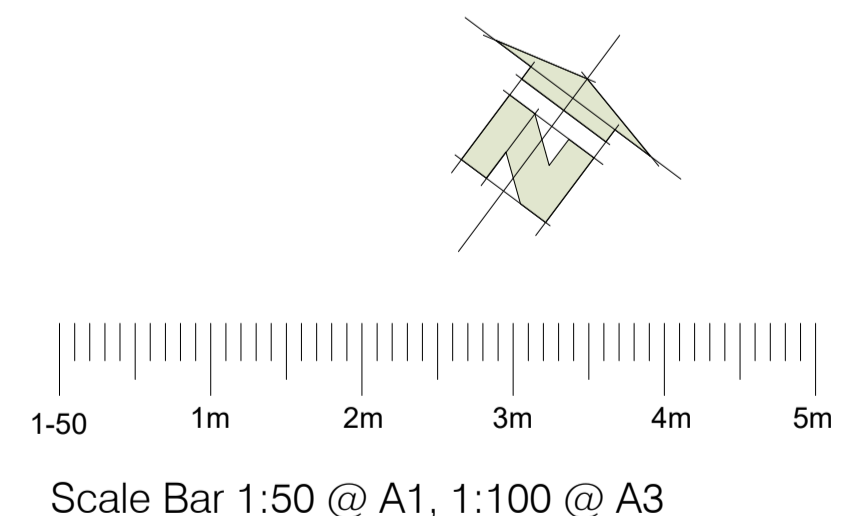

A Submitted for Planning Approval 18/05/2021  
 Rev. Comment: Date:

**VT DESIGN LTD**  
 55 FIRST AVENUE  
 OXFORD OX1 1YP  
 01773 846157  
 VT@VTDESIGN.CO.UK

drawing title: **PLANNING SUBMISSION**  
 job no: DEELY RESIDENCE  
 1 Arlington Ct,  
 Twickenham, TW1 2BE  
 drawing no: CD.01 rev A

scale: 1:50 @ A1  
 date: Oct. 2020  
 job no: 09.VT.20  
 checked: VT  
 drawing no: CD.01 rev A

DO NOT SCALE THIS DRAWING.  
 For dimensions refer to original survey drawings.