






1 EXISTING SOUTH/EAST ELEVATION (Street Facing)
1:50

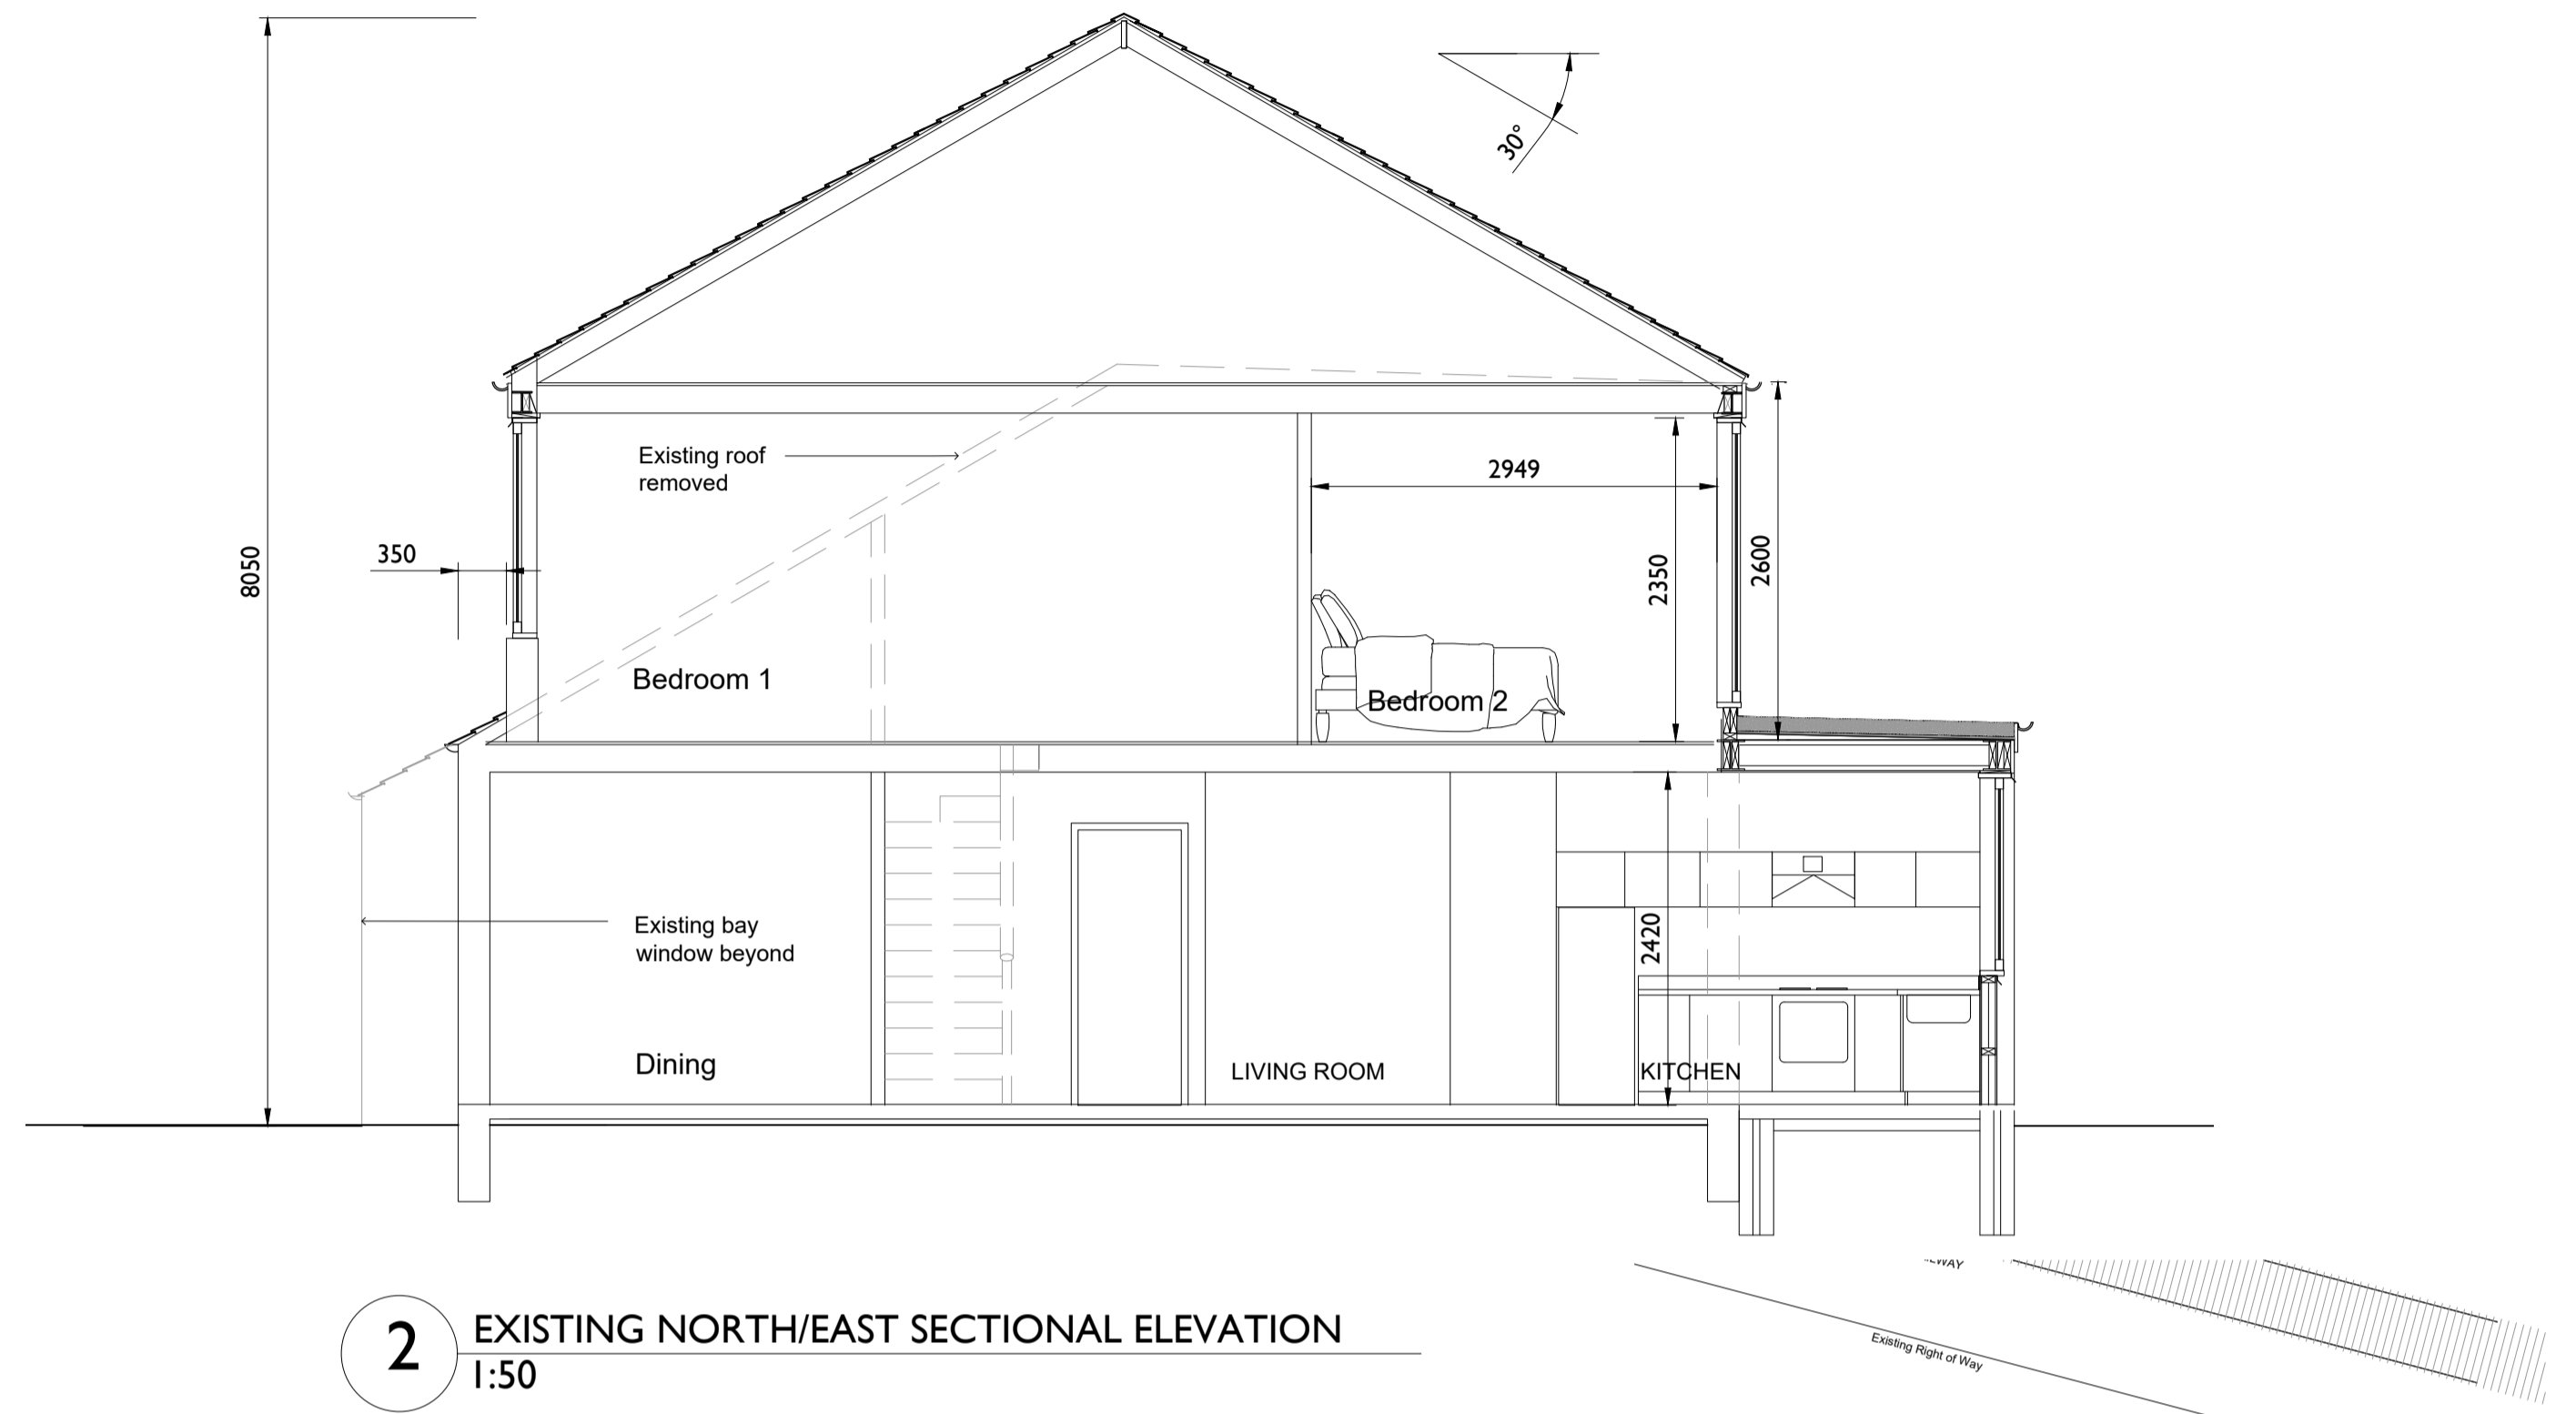


2 EXISTING NORTH/EAST SECTIONAL ELEVATION
1:50

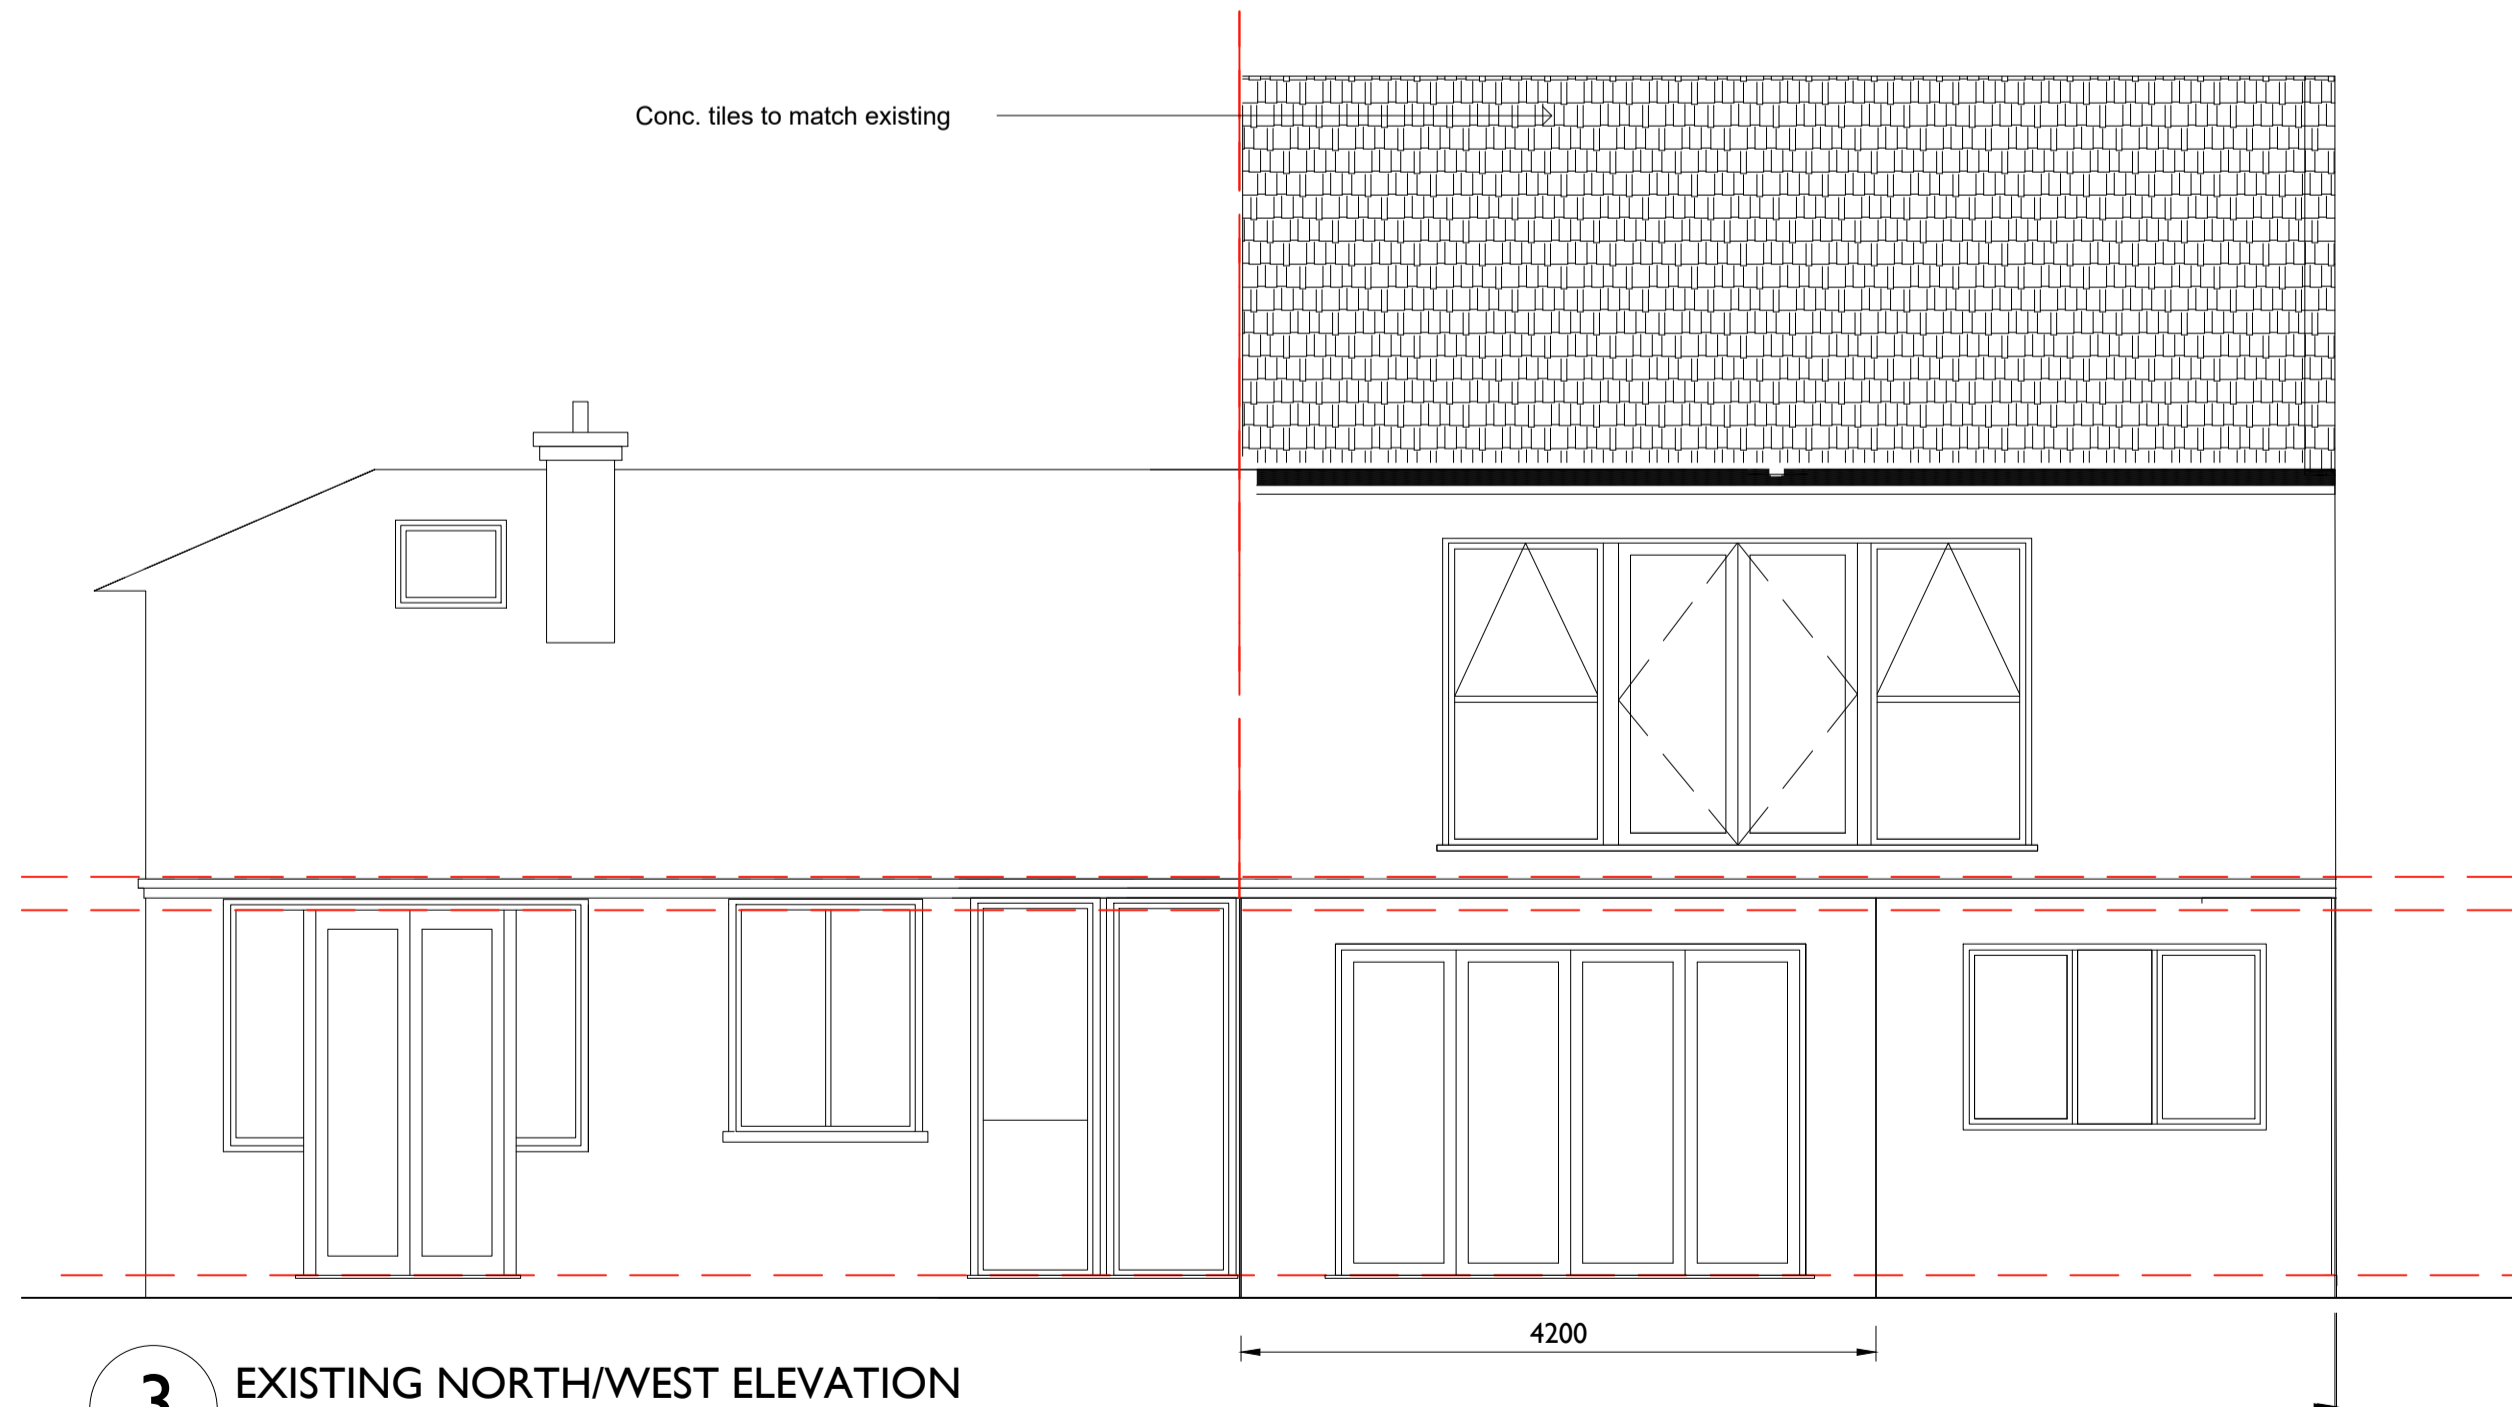



3 EXISTING NORTH/WEST ELEVATION
1:50

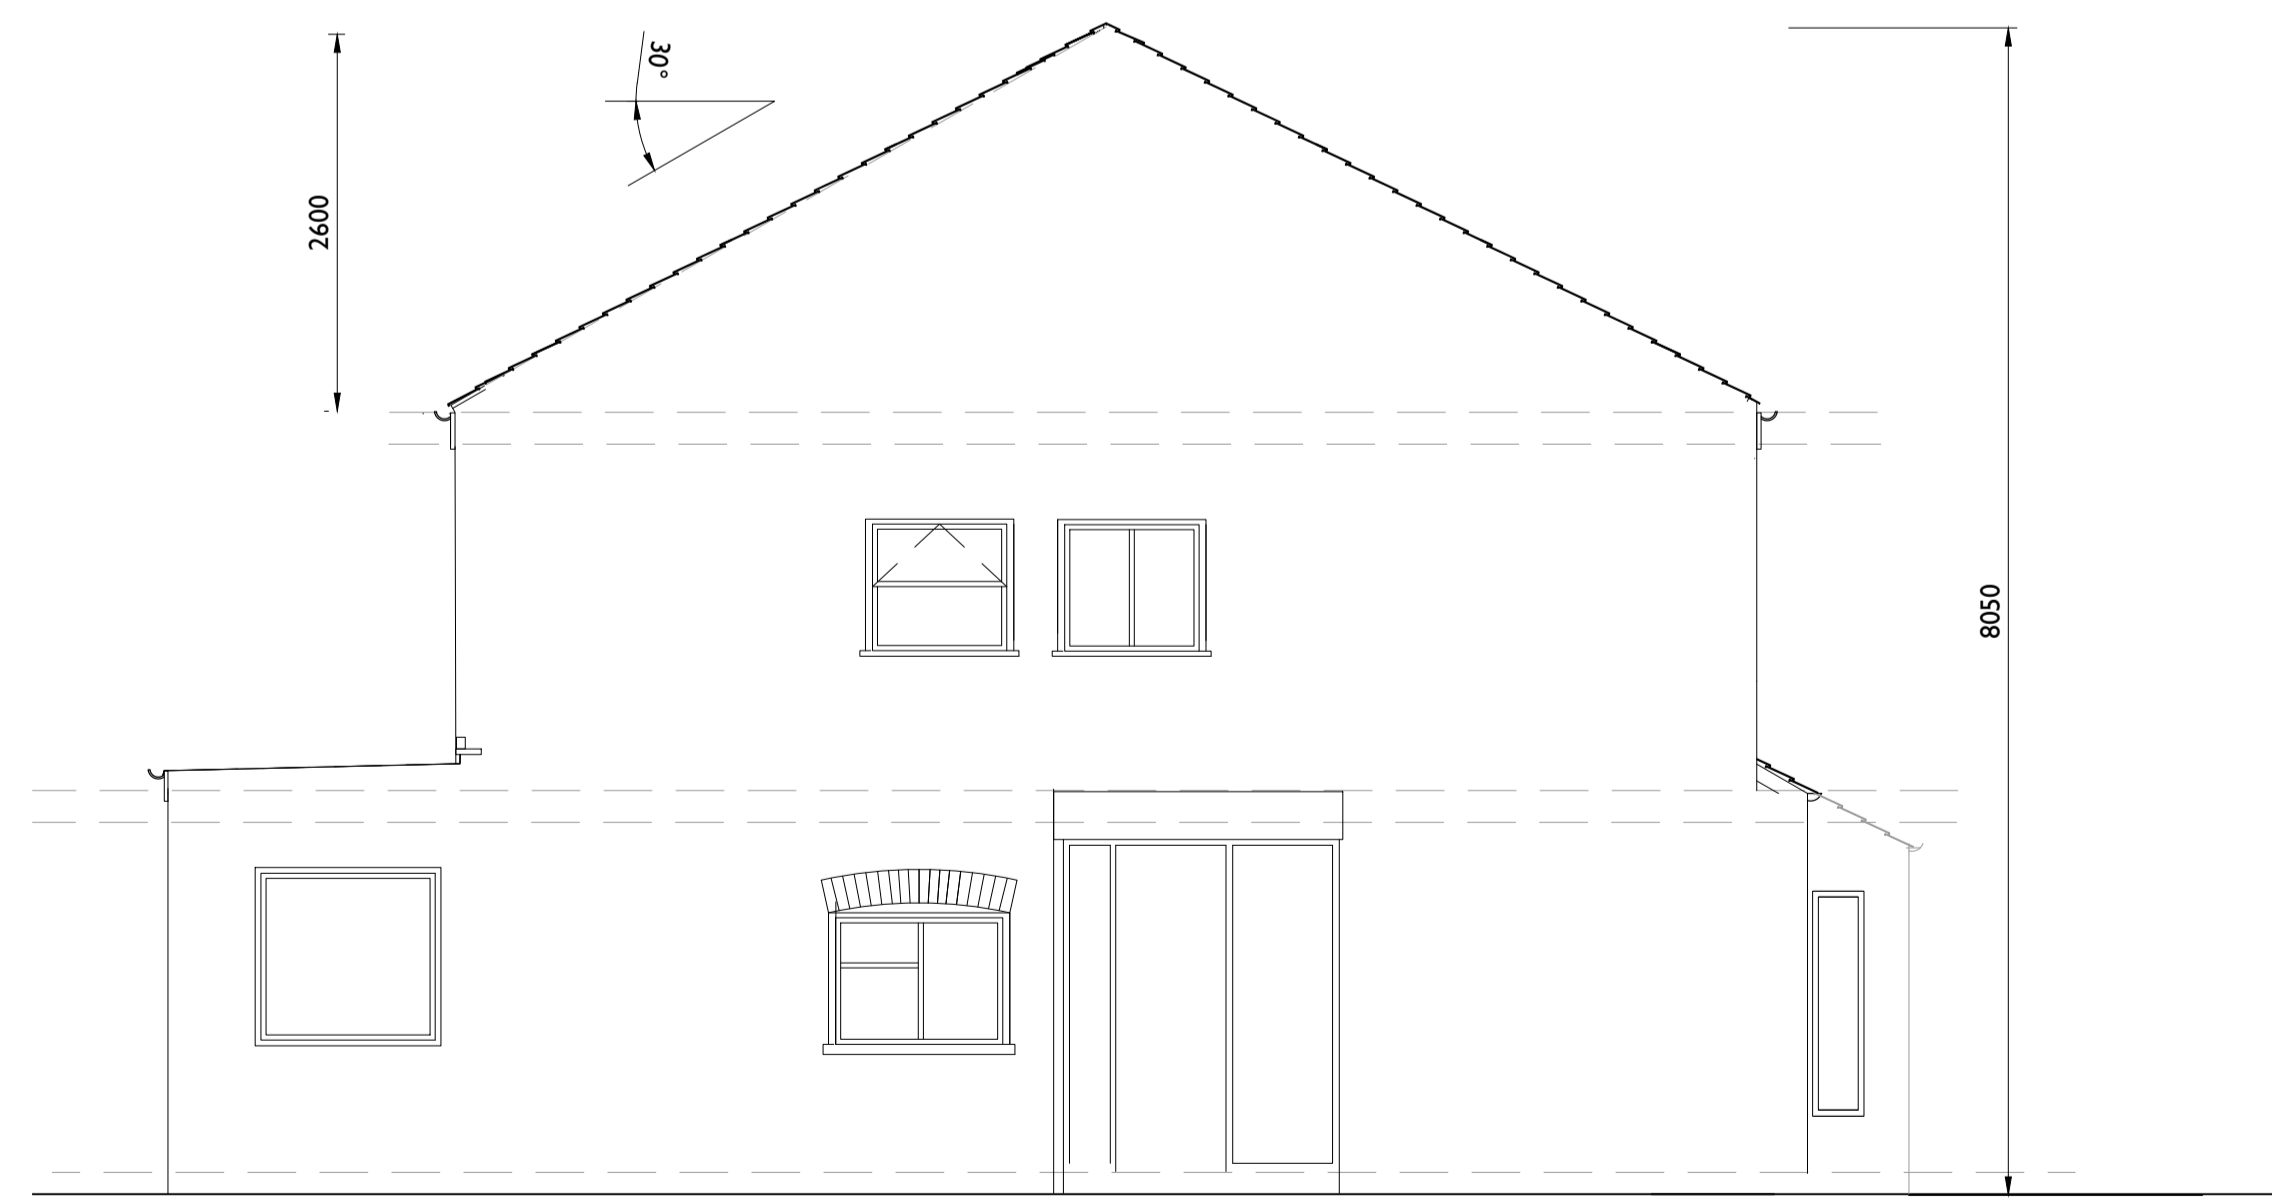

3 EXISTING NORTH/WEST ELEVATION
1:50

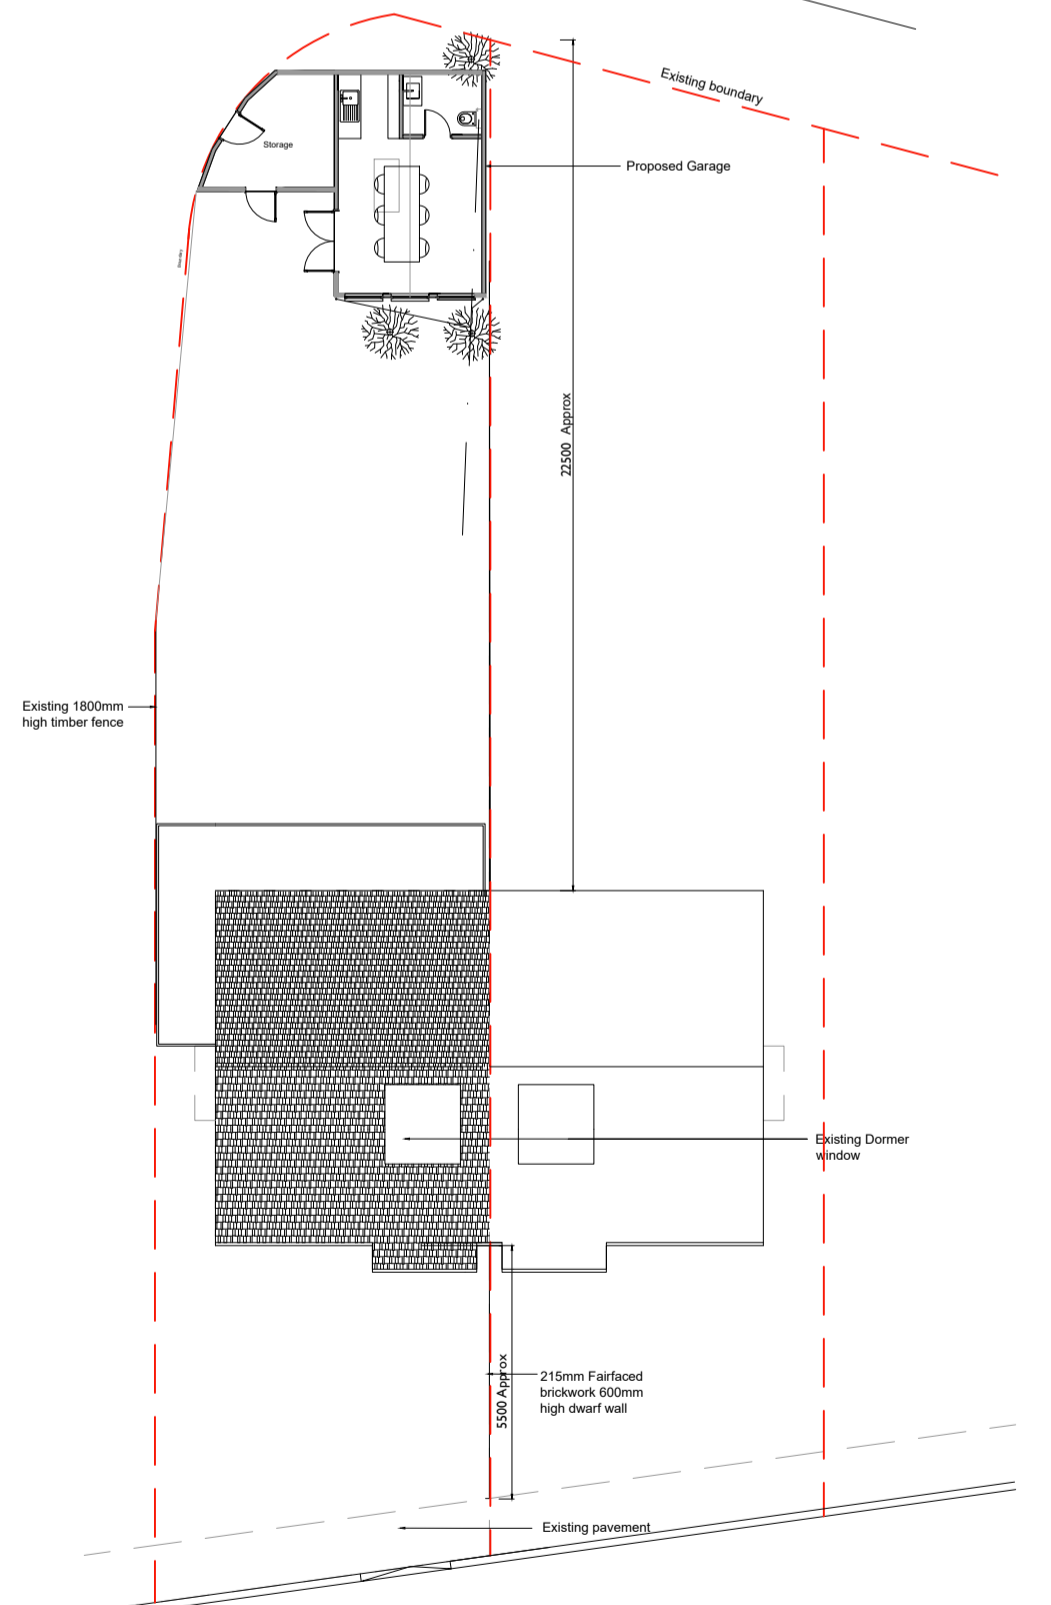

4 EXISTING SITE PLAN
1:200

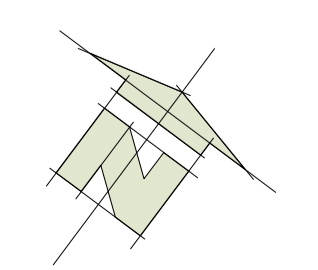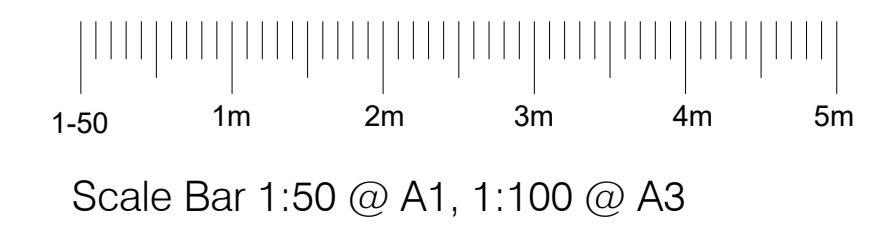

drawing status: **PLANNING SUBMISSION**
 job title: **DEELY RESIDENCE**
 1 Arlington Cl,
 Twickenham, TW1 2BE
 drawing title: **EXISTING ELEVATIONS**
 scale: 1:50 @ A1
 date: Oct 2020
 job ref: 07.VT.20
 drawing ref: CD.02 rev A

A Submitted for Planning Approval
 Rev. Comment:

18/05/2021
 Date:

VT DESIGN LTD
 55 FIRST AVENUE
 GARDON W3 7JF
 0771 844 157
 150 @ A1
 VT

For dimensions refer to original survey drawings